


6/23/16



PROJ. REFERENCE NO.	SHEET NO.
I-2513AA/AB	X-251

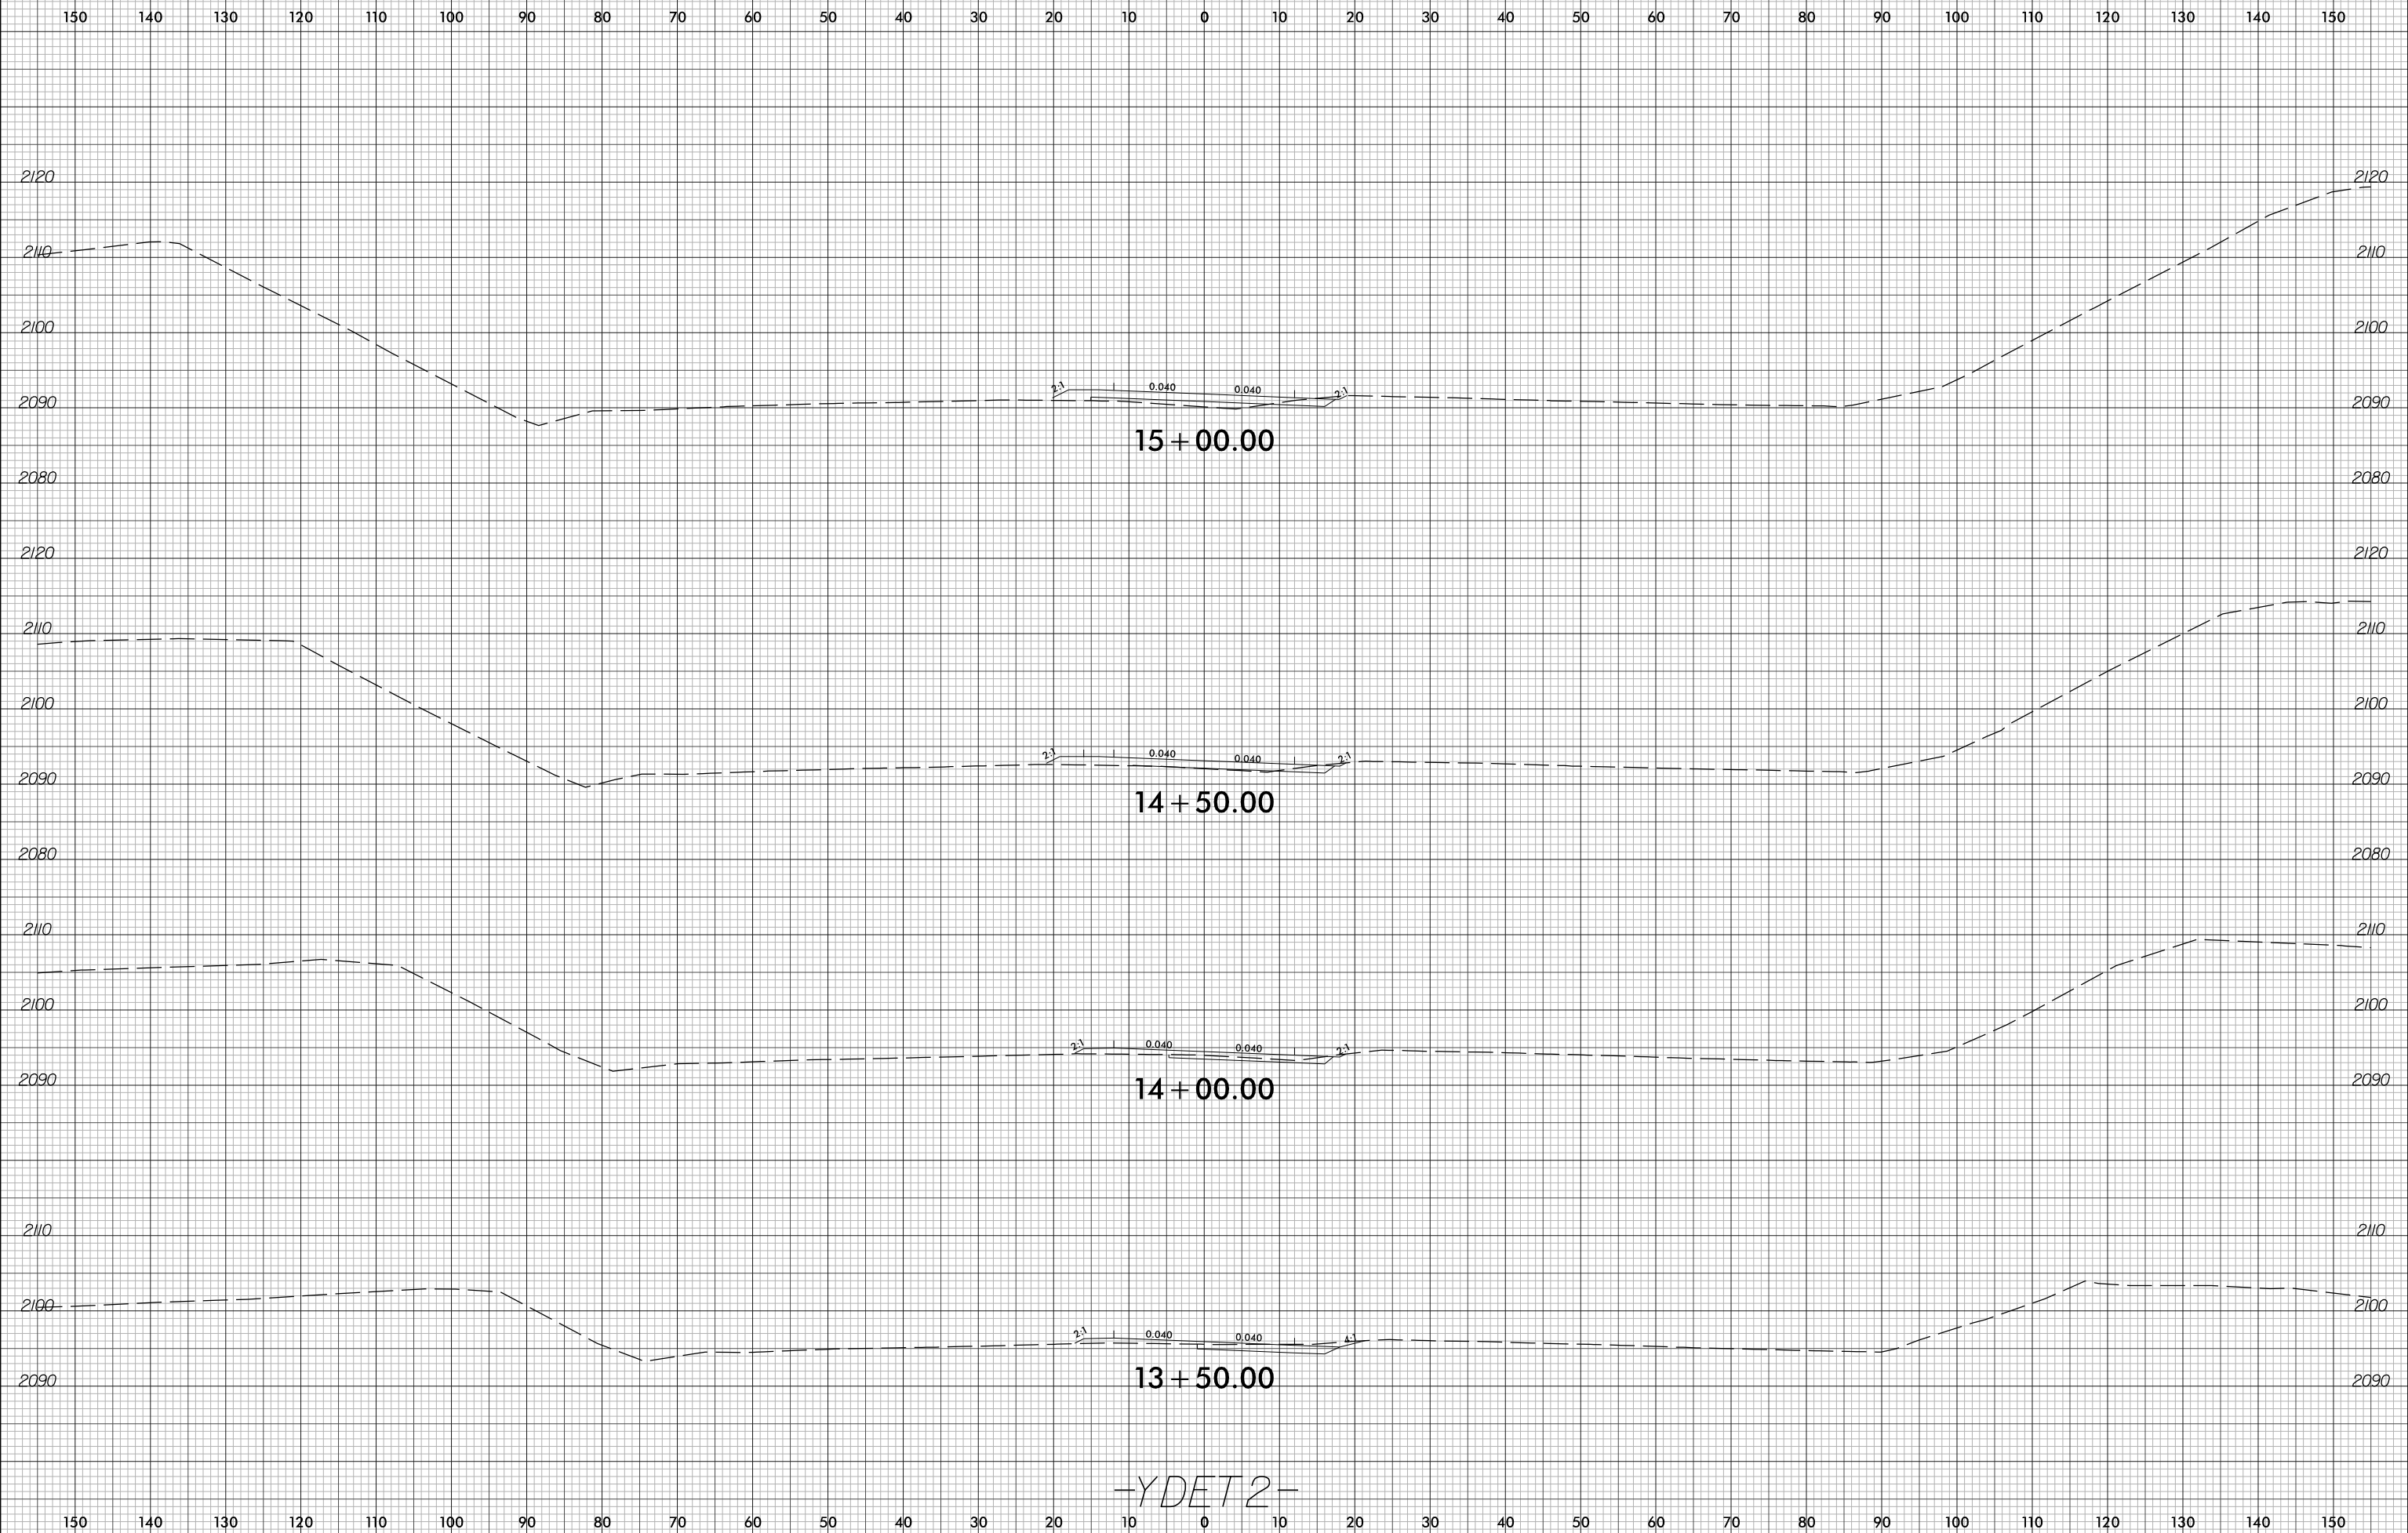

10/4/2023
I-2513AA.RDY.XPL.YDET2.dgn
Barry Smith

-YDET2-