

INDEX OF SHEETS

SHEET NO.	DESCRIPTION
S-1	GENERAL DRAWING FOR BRIDGE ON I-40 RAMP OVER BLUE RIDGE SOUTHERN RAILROAD BETWEEN I-26 AND ALT. US 74
S-2	GENERAL DRAWING FOR BRIDGE ON I-40 RAMP OVER BLUE RIDGE SOUTHERN RAILROAD BETWEEN I-26 AND ALT. US 74
S-3	PILE FOUNDATION TABLES
S-4	GENERAL DRAWING FOR BRIDGE ON I-40 RAMP OVER BLUE RIDGE SOUTHERN RAILROAD BETWEEN I-26 AND ALT. US 74
S-5	GENERAL DRAWING FOR BRIDGE ON I-40 RAMP OVER BLUE RIDGE SOUTHERN RAILROAD BETWEEN I-26 AND ALT. US 74
S-6	LRFR SUMMARY FOR PRESTRESSED CONCRETE GIRDERS
S-7	SUPERSTRUCTURE TYPICAL SECTION
S-8	SUPERSTRUCTURE TYPICAL SECTION
S-9	SUPERSTRUCTURE TYPICAL SECTION
S-10	SUPERSTRUCTURE PLAN OF SPANS
S-11	SUPERSTRUCTURE PLAN OF SPANS
S-12	SUPERSTRUCTURE PLAN OF SPANS
S-13	SUPERSTRUCTURE PLAN OF SPANS
S-14	SUPERSTRUCTURE PLAN OF SPANS
S-15	SUPERSTRUCTURE ARC OFFSETS
S-16	SUPERSTRUCTURE FRAMING PLAN
S-17	SUPERSTRUCTURE 63" PRESTRESSED CONCRETE MODIFIED BULB TEE (SPAN A)
S-18	SUPERSTRUCTURE 63" PRESTRESSED CONCRETE MODIFIED BULB TEE (SPAN B)
S-19	SUPERSTRUCTURE 63" PRESTRESSED CONCRETE MODIFIED BULB TEE (SPAN C)
S-20	SUPERSTRUCTURE 63" PRESTRESSED CONCRETE MODIFIED BULB TEE DETAILS
S-21	SUPERSTRUCTURE DEAD LOAD DEFLECTION AND GIRDER CAMBER (SPAN A)
S-22	SUPERSTRUCTURE DEAD LOAD DEFLECTION AND GIRDER CAMBER (SPAN B)
S-23	SUPERSTRUCTURE DEAD LOAD DEFLECTION AND GIRDER CAMBER (SPAN C)
S-24	SUPERSTRUCTURE INTERMEDIATE STEEL DIAPHRAGM FOR 63" PRESTRESSED CONCRETE MODIFIED BULB TEE
S-25	SUPERSTRUCTURE ELASTOMERIC BEARING DETAILS
S-26	SUPERSTRUCTURE CONCRETE BARRIER RAIL
S-27	SUPERSTRUCTURE CONCRETE BARRIER RAIL
S-28	SUPERSTRUCTURE GUARDRAIL ANCHORAGE FOR BARRIER RAIL
S-29	SUPERSTRUCTURE EXPANSION JOINT SEALS DETAILS
S-30	SUPERSTRUCTURE EXPANSION JOINT SEALS DETAILS FOR BARRIER RAIL
S-31	SUPERSTRUCTURE PAVEMENT MARKING DETAILS
S-32	SUPERSTRUCTURE BILL OF MATERIAL
S-33	SUPERSTRUCTURE BILL OF MATERIAL
S-34	SUBSTRUCTURE END BENT 1
S-35	SUBSTRUCTURE END BENT 1
S-36	SUBSTRUCTURE END BENT 1
S-37	SUBSTRUCTURE BENT 1
S-38	SUBSTRUCTURE BENT 1
S-39	SUBSTRUCTURE BENT 2
S-40	SUBSTRUCTURE BENT 2
S-41	SUBSTRUCTURE 24" STEEL PIPE PILE
S-42	SUBSTRUCTURE END BENT 2
S-43	SUBSTRUCTURE END BENT 2
S-44	ELECTRICAL CONDUIT SYSTEM DETAILS
S-45	ELECTRICAL CONDUIT SYSTEM DETAILS
S-46	SLOPE PROTECTION
S-47	BRIDGE APPROACH SLAB
S-48	BRIDGE APPROACH SLAB
S-49	BRIDGE APPROACH SLAB DETAILS
S2-1	GENERAL DRAWING FOR BRIDGE ON I-26 OVER HOMINY CREEK BETWEEN I-40 AND NC 191
S2-2	ELECTRICAL CONDUIT SYSTEM RETROFIT DETAILS
S2-3	ELECTRICAL CONDUIT SYSTEM RETROFIT DETAILS

INDEX OF SHEETS

SHEET NO.	DESCRIPTION
C1-1	TRIPLE 7 FT. X 9 FT. CONCRETE BOX CULVERT
C1-2	TRIPLE 7 FT. X 9 FT. CONCRETE BOX CULVERT
C1-3	TRIPLE 7 FT. X 9 FT. CONCRETE BOX CULVERT
C1-4	TRIPLE 7 FT. X 9 FT. CONCRETE BOX CULVERT
C1-5	WINGS FOR CONCRETE BOX CULVERT
C1-6	WINGS FOR CONCRETE BOX CULVERT
C1-7	LRFR SUMMARY FOR REINFORCED CONCRETE BOX CULVERT
C2-1	SINGLE 6 FT. X 9 FT. CONCRETE BOX CULVERT
C2-2	SINGLE 6 FT. X 9 FT. CONCRETE BOX CULVERT
C2-3	SINGLE 6 FT. X 9 FT. CONCRETE BOX CULVERT
C2-4	SINGLE 6 FT. X 9 FT. CONCRETE BOX CULVERT
C2-5	WINGS FOR CONCRETE BOX CULVERT
C2-6	LRFR SUMMARY FOR REINFORCED CONCRETE BOX CULVERTS
NW-1	SOUND BARRIER WALL -NW5A- AND -NW5B-
NW-2	SOUND BARRIER WALL DETAILS -NW5A- AND -NW5B-
NW-3	SOUND BARRIER WALL DETAILS -NW5A- AND -NW5B-
NW-4	SOUND BARRIER WALL (STEEL PILES) -NW5C-
NW-5	SOUND BARRIER WALL DETAILS (STEEL PILES) -NW5C-
W-1	RETAINING WALL NO. W602 WALL PLAN AND ENVELOPE
W-2	MSE ABUTMENT WALL WITH PANELS TYPICAL AND COPING DETAILS FOR RETAINING WALL NO. W602
W-3	RETAINING WALL NO. W1002 WALL PLAN AND ENVELOPE
W-4	MSE ABUTMENT WALL WITH PANELS TYPICAL AND COPING DETAILS FOR RETAINING WALL NO. W1002
W-5	MSE WALL WITH PANELS NOTES AND LEVELING PAD STEP DETAIL FOR RETAINING WALLS NO. W602 AND W1002
W-6	RETAINING WALL NO. W601 WALL PLAN AND ENVELOPE
W-7	RETAINING WALL NO. W1001 WALL PLAN AND ENVELOPE
W-8	RETAINING WALL NO. W1101 WALL PLAN AND ENVELOPE
W-9	SOIL NAIL WALL TYPICAL AND NOTES FOR RETAINING WALLS NO. W601, W1001, AND W1101
W-10	RETAINING WALL NO. W701 WALL PLAN AND ENVELOPE
W-11	SOLDIER PILE WALL TYPICAL AND NOTES FOR RETAINING WALL NO. W701


INDEX OF STRUCTURES

STR. NO.	I.D. STATION	DESCRIPTION	BRIDGE NO.	WBS ELEMENT
S	20+16.70 -Y5RPA-	BRIDGE ON -Y5RPA- (RAMP A)	100920	34165.3.7
S2	35+60.00 -L1_EB-	BRIDGE ON -L1_EB_ (RETROFIT)	100238	34165.3.7
C1	59+50.00 -Y-	CULVERT EXTENSION AT STA. 59+50.00 -Y-	100320	34165.3.6
C2	24+63.79 -RPC-	CULVERT EXTENSION AT STA. 24+63.79 -RPC-	104007	34165.3.7
NW5A, NW5B & NW5C	63+46.57 -Y-	NOISEWALLS NW5A, NW5B, & NW5C	--	34165.3.6
W602	21+41.06 -Y5RPA-	RETAINING WALL W602	--	34165.3.7
W1002	23+68.60 -RPC-	RETAINING WALL W1002	--	34165.3.7
W601	22+00.00 -Y5RPA-	RETAINING WALL W601	--	34165.3.7
W1001	18+13.15 -RPC-	RETAINING WALL W1001	--	34165.3.7
W1101	33+78.15 -RPC-	RETAINING WALL W1101	--	34165.3.7
W701	66+46.00 -Y-	RETAINING WALL W701	--	34165.3.6

PROJECT NO. I-2513AA/AB
BUNCOMBE COUNTY
STATION: 20+16.70 -Y5RPA-

STATE OF NORTH CAROLINA
DEPARTMENT OF TRANSPORTATION
RALEIGH

INDEX OF SHEETS

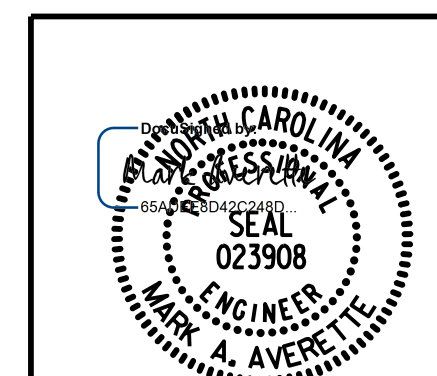

LICENSURE NO. C-4434

2/22/2024 | 5:49 AM PS

REVISIONS

NO.	BY:	DATE:	NO.	BY:	DATE:	SHEET NO.
1			3			TOTAL SHEETS
2			4			

**DOCUMENT NOT CONSIDERED FINAL
UNLESS ALL SIGNATURES COMPLETED**

2/22/2024 7:39:12 AM c:\pwworking\cecom_ds21_na_2020\d0252774\I2513AAAB_SMU_IS.dgn

DRAWN BY : T. BANKOVICH DATE : 12-23
CHECKED BY : M.A. AVERETTE DATE : 12-23
DESIGN ENGINEER OF RECORD: M.A. AVERETTE DATE : 12-23