

**PLAN OF SPANS**  
 (TOP & BOTTOM "A" BARS SHOWN)  
 (ONLY TOP "B" BARS SHOWN FOR CLARITY)

- |   |   |
|---|---|
| ① 1-#4 B13 (2 BAR RUNS) (TOP OF SLAB) (SEE TYPICAL SECTION)               | ⑥ 25-#4 B16 @ 1'-6" CTS. (2 BAR RUNS) (TOP OF SLAB) (SEE TYPICAL SECTION) |
| ② 1-#6 B10 OR B14 (TOP OF SLAB) (SEE TYPICAL SECTION)                     | ⑦ 24-#6 B15 @ 1'-6" CTS. (TOP OF SLAB) (SEE TYPICAL SECTION)              |
| ③ 1-#4 B16 (2 BAR RUNS) (TOP OF SLAB) (SEE TYPICAL SECTION)               | ⑧ 24-#6 B15 @ 1'-6" CTS. (TOP OF SLAB) (SEE TYPICAL SECTION)              |
| ④ 25-#4 B13 @ 1'-6" CTS. (2 BAR RUNS) (TOP OF SLAB) (SEE TYPICAL SECTION) | ⑨ 24-#6 B15 @ 1'-6" CTS. (TOP OF SLAB) (SEE TYPICAL SECTION)              |
| ⑤ 25-#6 B10 OR B14 @ 1'-6" CTS. (TOP OF SLAB) (SEE TYPICAL SECTION)       |   |


**NOTES:**  
 FOR BOTTOM OF SLAB "B" BAR PLACEMENT DETAILS, SEE SHEET 4 OF 5.  
 FOR ADDITIONAL "B" BAR PLACEMENT DETAILS, SEE SHEET 5 OR 5.  
 \* RADIAL DIMENSION

PROJECT NO. I-2513AA/AB  
BUNCOMBE COUNTY  
 STATION: 20+16.70 -Y5RPA-

SHEET 2 OF 5

STATE OF NORTH CAROLINA  
 DEPARTMENT OF TRANSPORTATION  
 RALEIGH  
 SUPERSTRUCTURE

**PLAN OF SPANS**

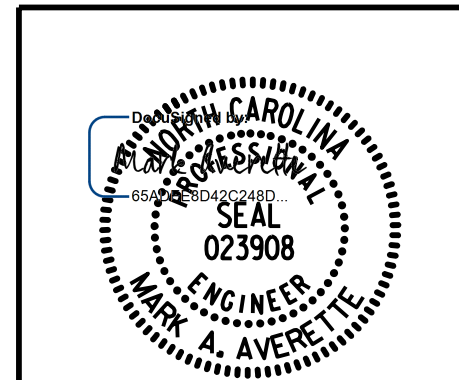

LICENSURE NO. C-4434

12/21/2023 | 11:09 AM PST

REVISIONS				SHEET NO.			
NO.	BY:	DATE:	NO.	BY:	DATE:	S-11	
1			3			TOTAL SHEETS	
2			4			49	

DRAWN BY : T. BANKOVICH DATE : 12-23  
 CHECKED BY : M.A. AVERETTE DATE : 12-23  
 DESIGN ENGINEER OF RECORD: M.A. AVERETTE DATE : 12-23

**DOCUMENT NOT CONSIDERED FINAL UNLESS ALL SIGNATURES COMPLETED**

12/21/2023 1:48:13 PM c:\pwworking\cecom\_ds21\_na\_2020\d0252774\I2513AA\_SMU\_S2\_100902.dgn