

PAVEMENT MARKING ALIGNMENT SKETCH

* RADIAL DIMENSION

12/21/2023 1:49:25 PM c:\pwworking\cecom_ds21_na_2020\d0252774\I2513AA_SMU_JT3_100902.dgn

PROJECT NO. I-2513AA/AB
BUNCOMBE COUNTY
 STATION: 20+16.70 -Y5RPA-

SHEET 3 OF 3


STATE OF NORTH CAROLINA
 DEPARTMENT OF TRANSPORTATION
 RALEIGH
 SUPERSTRUCTURE

PAVEMENT MARKING DETAILS



5640 Dillard Drive, Suite 200
 Cary, NC 27518

LICENSURE NO. C-4434

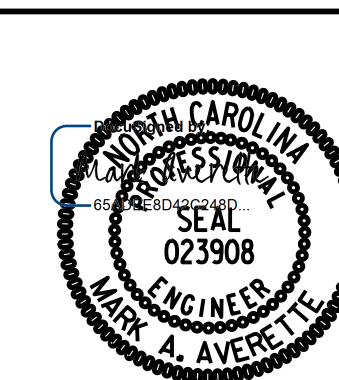

12/21/2023 | 11:09 AM EST

DRAWN BY : S.D. COOPER DATE : 12-23
 CHECKED BY : M.A. AVERETTE DATE : 12-23
 DESIGN ENGINEER OF RECORD: M.A. AVERETTE DATE : 12-23

REVISIONS

NO.	BY:	DATE:	NO.	BY:	DATE:
1			3		
2			4		

SHEET NO.
S-31
 TOTAL SHEETS
 49

**DOCUMENT NOT CONSIDERED FINAL
 UNLESS ALL SIGNATURES COMPLETED**