


PROPOSED ALIGNMENT CONTROL SHEET

PROJECT REFERENCE NO.	SHEET NO.
B-5610	RW02D-1

Location and Surveys

JoynerKeeny, PLLC
 1051 N. Winstead Avenue
 Rocky Mount, NC 27804
 252-977-3124
 North Carolina Firm Number P-0551

PROJECT SURVEYOR

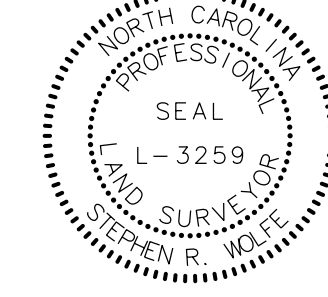

DOCUMENT NOT CONSIDERED FINAL
 UNLESS ALL SIGNATURES COMPLETED

I, Stephen R. Wolfe, PLS, certify that the data compiled came from available surveys/mapping performed by others and provided to me by NCDOT and do not certify to the accuracy or quality of the individual data sources.

This 21st day of March, 2022.

DocuSigned by:

 Stephen Wolfe
 Professional Land Surveyor L-3259

L			
TYPE	STATION	NORTH	EAST
POT	10+00.00	551188.8108	2988352.6458
PC	10+26.71	551172.0813	2988373.4669
PT	10+51.97	551156.1295	2988393.0519
PC	11+93.62	551065.9486	2988502.2820
PT	13+51.11	550965.9495	2988623.9607
PC	17+60.58	550706.6846	2988940.8848
PCC	19+15.89	550604.4276	2989057.7460
PT	20+60.06	550501.0048	2989158.1088
POT	20+86.63	550481.0639	2989175.6692

Y1			
TYPE	STATION	NORTH	EAST
POT	10+00.00	550755.8104	2989058.2100
PC	10+54.83	550757.8766	2989003.4225
PT	11+30.10	550732.1582	2988934.7706
POT	11+46.08	550721.2115	2988923.1271

REVISIONS

21-MAR-2022 10:26
 Z:\AT\2016\156148C_NCDOT_B5610_Rw_staking.Dwg\SURVEY\DGN\WORK\RW series sheets\b5610_LLS_rw02d-1.dgn
 AT JKA-021
 P:\p\thress

NOTES:

1. PROJECT CONTROL WAS ESTABLISHED USING GNSS, THE GLOBAL NAVIGATION SATELLITE SYSTEM.
2. THE PROPOSED ALIGNMENT CONTROL DATA FOR THIS PROJECT HAS BEEN COMPILED FROM VARIOUS SOURCES. IF FURTHER INFORMATION REGARDING PROJECT CONTROL IS NEEDED, PLEASE CONTACT THE LOCATION AND SURVEYS UNIT.