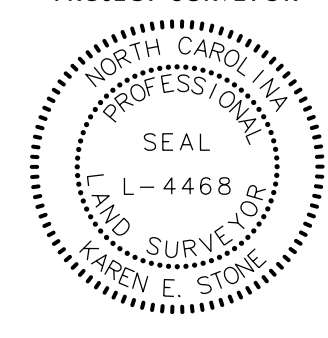
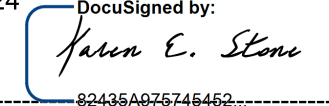


PERMANENT EASEMENT CONTROL SHEET

PROJECT REFERENCE NO.	SHEET NO.
B-5610	RW03E-2
Location and Surveys	
JoynerKeeny, PLLC 1051 N. Winstead Avenue Rocky Mount, NC 27804 252-977-3124 North Carolina Firm Number P-0551	
PROJECT SURVEYOR 	
DOCUMENT NOT CONSIDERED FINAL UNLESS ALL SIGNATURES COMPLETED	

I, Karen E. Stone, certify that this map was drawn under my supervision to the extent noted below from an actual survey (see certification note), that all horizontal closures had a minimum ratio of precision of 1:10,000 (Class A). Field work was performed on 22FEB2022, and all coordinates are based on NAD83/2011. That this survey was performed to meet the requirements of 21NCAC 66.1600 as applicable.

Witness my original signature, registration number and seal this 27th day of March, A.D., 2024
 DocuSigned by:
 3/27/2024
 82436A025746463
 Professional Land Surveyor L-4468

Certification Note - Work performed under the supervision of Karen E. Stone includes edits to Temporary Construction Easements and Permanent Utility Easement monument stationing only and require no additional field work. This is a revision to a survey performed under the responsible charge of the preceding surveyor, Stephen R. Wolfe, PLS (L-3259), signature date April 12, 2022.

Field data, traverse adjustment, and mapping performed under the preceding surveyor have been reviewed by Karen E. Stone, PLS.

*=NOT SET DUE TO OBSTRUCTION

ROW MARKER PERMANENT EASEMENT -E

	ALIGN	STATION	OFFSET	NORTH	EAST
PK NAIL SET IN CONC.	L	11+00.00	55.00	551083.1371	2988395.0744
	L	12+58.00	-45.00	551059.7574	2988580.5551
	L	12+58.00	-30.00	551048.1727	2988571.0264
	L	13+20.00	-30.00	551008.8639	2988618.9037
PK NAIL SET IN CONC.	L	13+20.00	-50.00	551024.3327	2988631.5811
	L	14+45.00	-30.00	550929.7221	2988715.6244
	X	14+45.00	-45.00	550941.3321	2988725.1222
	X	15+07.00	-55.00	550909.8147	2988779.4421
	X	15+07.00	-30.00	550890.4647	2988763.6125
	X	15+75.00	-50.00	550862.8882	2988828.9083
	X	15+75.00	-30.00	550847.4082	2988816.2446
	L	17+31.39	61.30	550677.7203	2988879.4768
	L	17+33.25	55.00	550681.4137	2988884.9132
	L	17+40.67	30.00	550696.0680	2988906.4828
	L	17+45.77	65.57	550665.3129	2988887.9063
	L	17+56.32	30.00	550686.1603	2988918.5916
	L	17+92.00	45.00	550652.1802	2988936.1145
	L	17+92.00	30.00	550663.6616	2988945.7674
	L	18+65.00	30.00	550616.4340	2989000.1950
	L	18+65.00	40.00	550608.9842	2988993.5242
	L	18+89.92	-81.24	550682.0020	2989093.5190
	L	18+92.42	-50.00	550657.2298	2989074.3143
	L	19+04.36	-82.50	550672.8095	2989105.3721
PK NAIL SET IN CONC.	L	19+07.15	-50.00	550647.0250	2989085.3755

ROW MARKER PERMANENT EASEMENT -E

	ALIGN	STATION	OFFSET	NORTH	EAST
X	Y1	10+48.00	-42.40	550715.2470	2989008.6532
	Y1	10+49.24	-30.51	550727.1803	2989007.8631

REVISIONS

27-MAR-2024 15:53
 J:\Projects\011523\011523-01\ST-JKA-042\mattthews
 \steking_Dore\SURVE\DELIVERABLES\TO BE SENT\B5610_RW_staking_Dore\SURVE\DELIVERABLES\TO BE SENT\B5610_1s_rw03e-2_240327.dgn

NOTES:

1. IF FURTHER INFORMATION REGARDING PROJECT CONTROL IS NEEDED PLEASE CONTACT THE LOCATION AND SURVEYS UNIT.
2. PROJECT CONTROL WAS ESTABLISHED USING GNSS, THE GLOBAL NAVIGATION SATELLITE SYSTEM.
3. RIGHT OF WAY MONUMENTATION ESTABLISHED 22FEB2022 .