
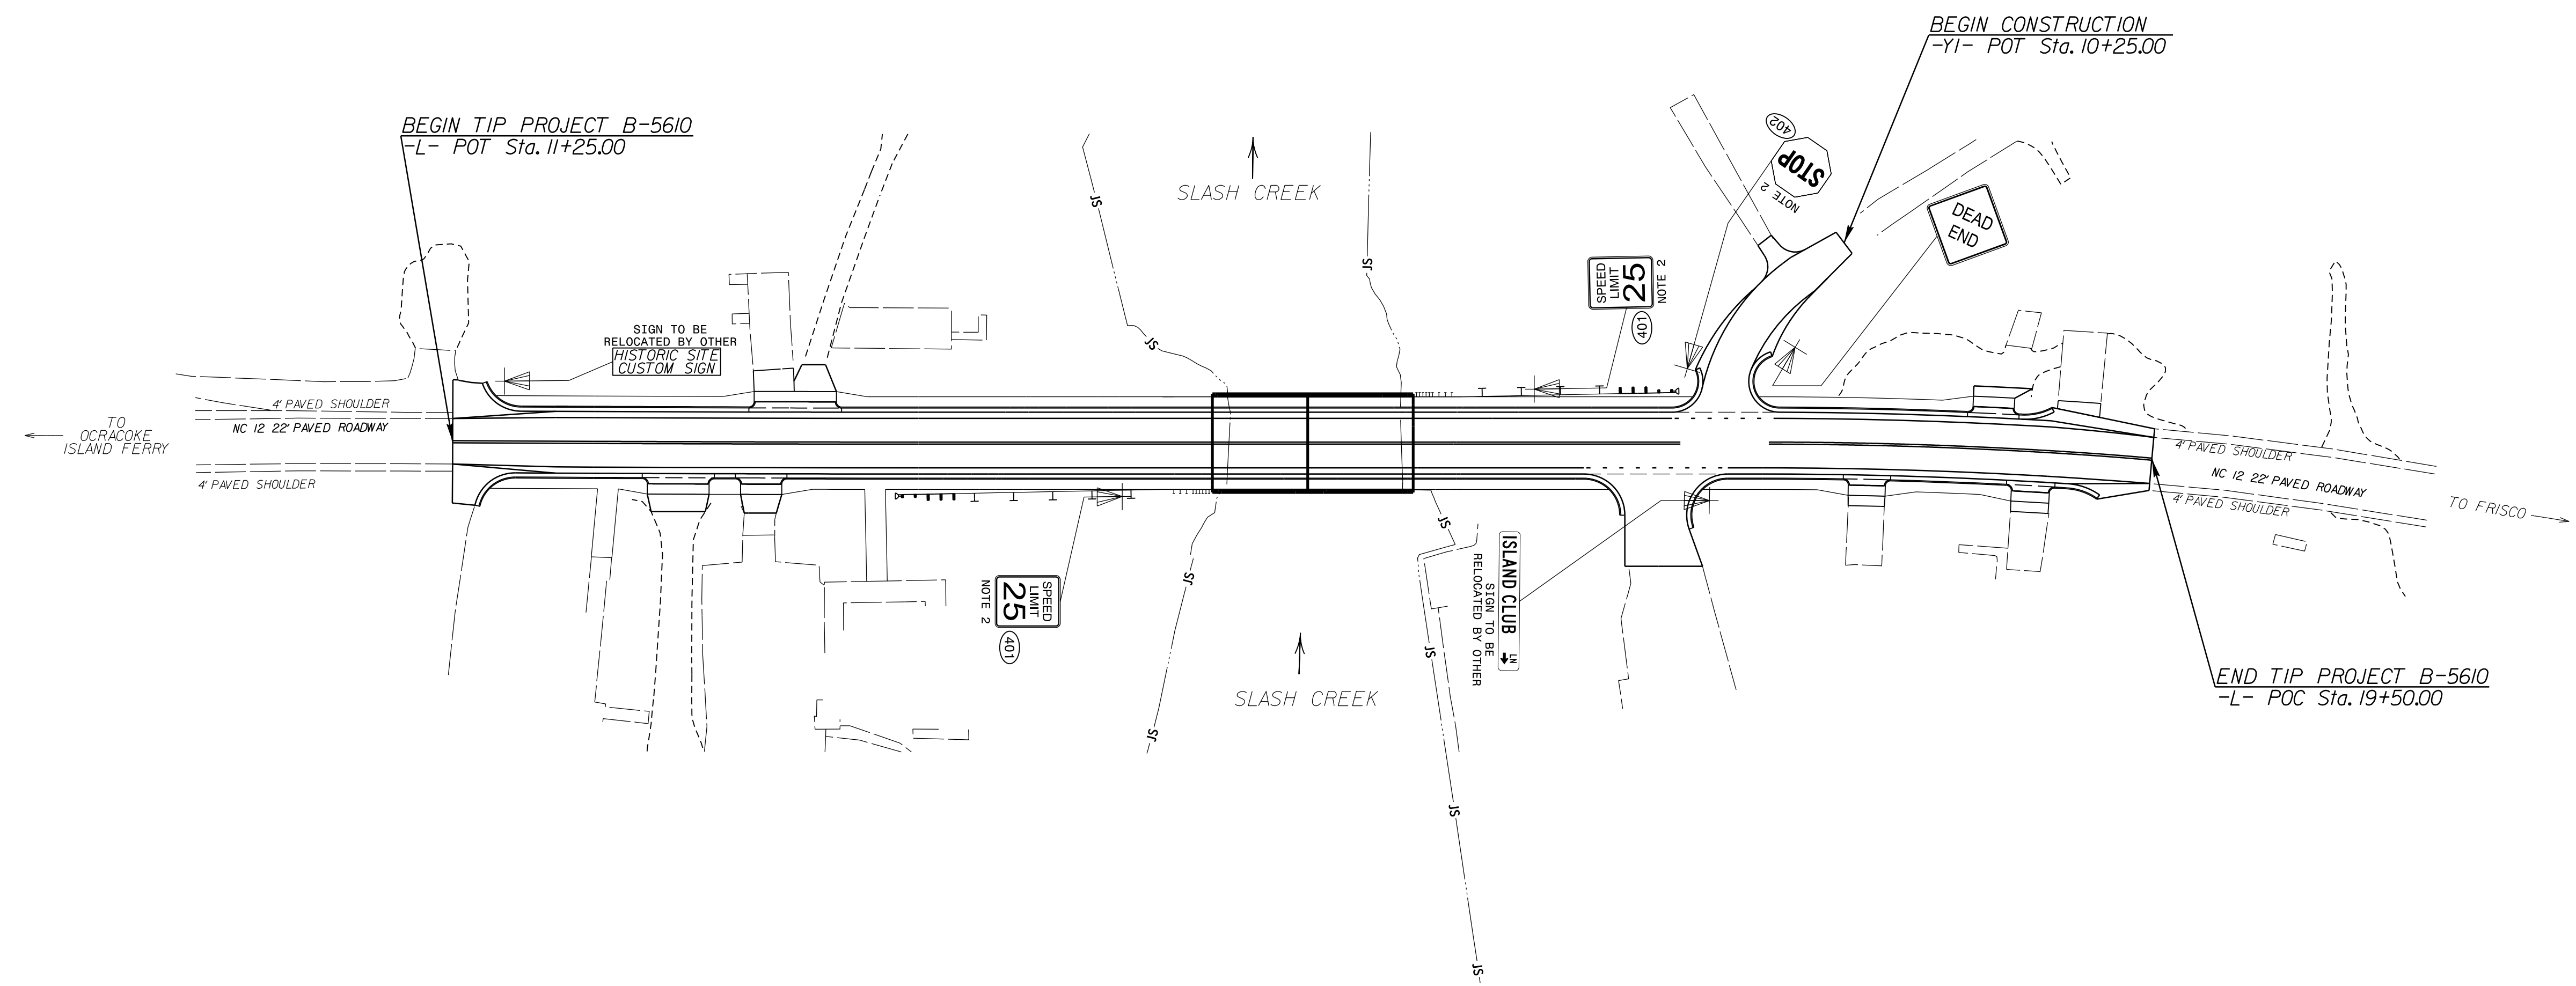
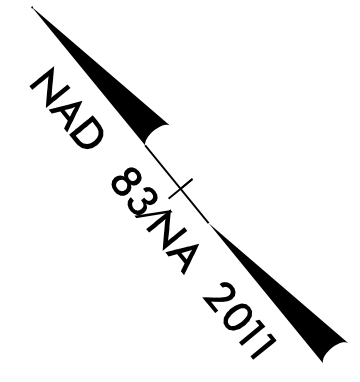


TIP NO. B-5610	SHEET NO. SIGN-3
APPROVED: <i>Michael S. Burns, Jr.</i> D426C8CC006F437	
DATE: 4/5/2024	
SEAL	
	
DOCUMENT NOT CONSIDERED FINAL UNLESS ALL SIGNATURES COMPLETED	



PROJECT NOTES

- 1 DISPOSAL OF SIGN SYSTEM, WOOD
- 2 SIGN ERECTION, TYPE D, E AND F

PROPOSED SIGNS

3/27/2024 Signing BS5610_Sgn_SGN3.dgn
USER: jrb