


FOUNDATION NOTES

FOR PILES, SEE SECTION 450 OF THE STANDARD SPECIFICATIONS.
 INSTALL PRESTRESSED CONCRETE AND STEEL H-PILE SECTIONS OF COMPOSITE PILES AT BENT 1 TO TIP ELEVATIONS NO HIGHER THAN -13 FT AND -35 FT, RESPECTIVELY.
 SPUDGING MAY BE USED INSTEAD OF PREDRILLING AT BENT 1.

NAD 83/NA 2011

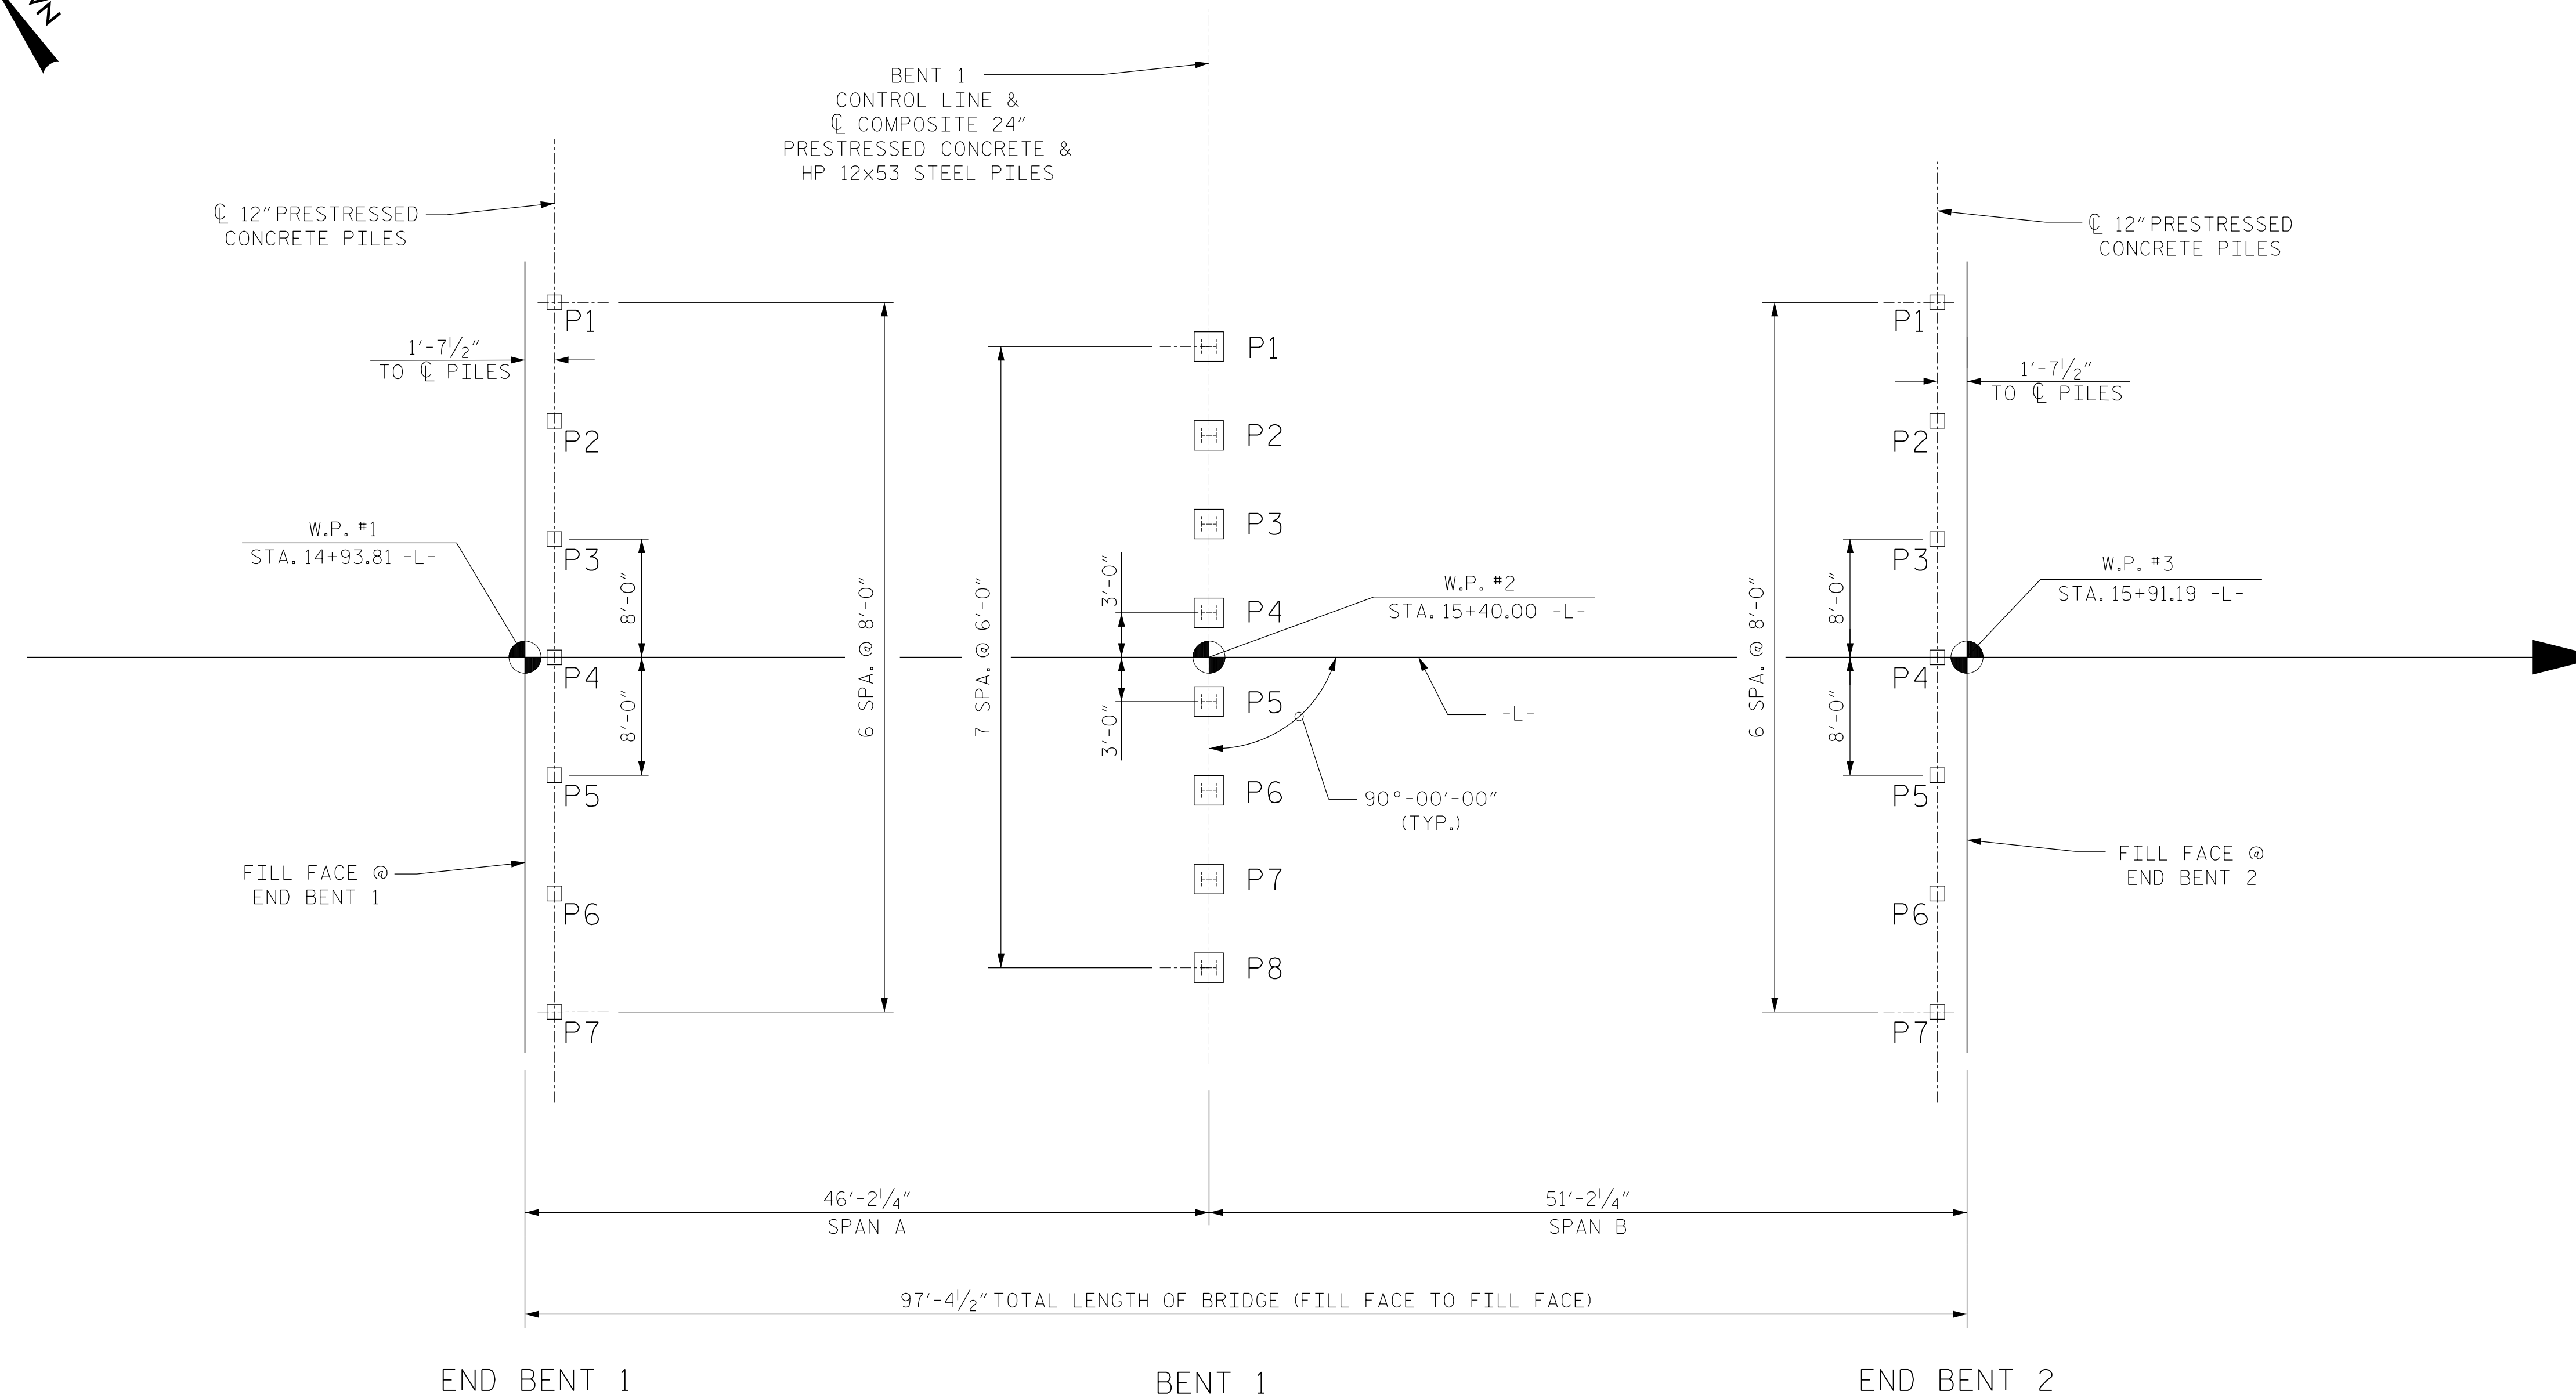


FOUNDATION LAYOUT

DIMENSIONS LOCATING PILES ARE SHOWN TO THE CENTERLINE OF PILES.

PROJECT NO. B-5610
DARE COUNTY
 STATION: 15+42.50 -L-

SHEET 2 OF 4

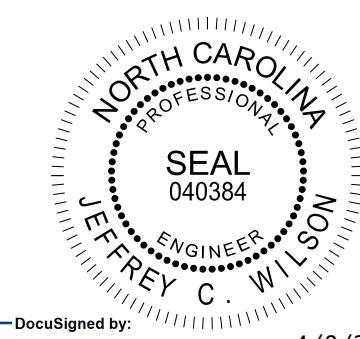

DocuSigned by:
 Jeffrey C. Wilson
 84433599F4642A
 4/8/2024
 DOCUMENT NOT CONSIDERED
 FINAL UNLESS ALL
 SIGNATURES COMPLETED

Firm License No. C-1051
 223 S West St,
 Suite 1100
 Raleigh, NC 27603
 T 919.380.8750
 www.stewartinc.com

STATE OF NORTH CAROLINA
 DEPARTMENT OF TRANSPORTATION
 RALEIGH

GENERAL DRAWING
 FOR BRIDGE OVER SLASH CREEK
 ON NC 12 BETWEEN
 SR 1237 AND SR 1248

REVISIONS						SHEET NO.
NO.	BY:	DATE:	NO.	BY:	DATE:	S-2
1			3			TOTAL SHEETS
2			4			29

DRAWN BY: G. RAMBOULI DATE: 1/24
 CHECKED BY: J. WILSON DATE: 1/24
 DESIGN ENGINEER OF RECORD: J. WILSON DATE: 1/24

B-5610
 4/4/2024
 \\B-5610-SMUJ_FL1_270008.dgn
 USER: jwilson