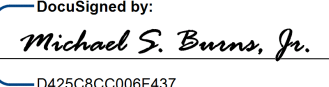



**STATE OF NORTH CAROLINA
DEPARTMENT OF TRANSPORTATION**

**SIGNING PLAN
DARE COUNTY**

LOCATION: REPLACE BRIDGE #270008 OVER THE SLASH CREEK ON NC-12

<small>TIP NO.</small> B-5610	<small>SHEET NO.</small> SIGN-1
<small>APPROVED:</small>  <small>DocuSigned by: Michael S. Burns, Jr. D425C8CC006F437...</small>	
<small>DATE:</small> 4/5/2024	
	
DOCUMENT NOT CONSIDERED FINAL UNLESS ALL SIGNATURES COMPLETED	

T.I.P.: B-5610

CONTRACT: C204732

ROADWAY STANDARD DRAWING

THE FOLLOWING ROADWAY STANDARDS AS APPEAR IN "ROADWAY STANDARD DRAWINGS" - PROJECT SERVICES UNIT - N.C. DEPARTMENT OF TRANSPORTATION - RALEIGH, N.C., DATED JANUARY 2024 ARE APPLICABLE TO THIS PROJECT AND BY REFERENCE HEREBY ARE CONSIDERED A PART OF THESE PLANS:

<u>STD. NO.</u>	<u>TITLE</u>
904.10	ORIENTATION OF GROUND MOUNTED SIGNS
903.20	MOUNTING OF TYPE 'D', 'E' AND 'F' SIGNS ON WOOD POSTS

GENERAL NOTES

- . SIGNS FURNISHED BY CONTRACTOR
- . ALL TYPE 'D' SIGNS SHALL BE MOUNTED ON TWO U-CHANNEL POSTS UNLESS OTHERWISE INDICATED ON THE PLANS.
- . IF REMOVAL OR RELOCATION OF SIGNS ON PRIVATE STREET (NON-STATE MAINTAINED) IS REQUIRED DUE TO CONSTRUCTION, THE CONTRACTOR SHALL INFORM THE ENGINEER. THE WORK WILL BE COMPLETED BY OTHERS.
- . WHEN NOT STATIONED OR DIMENSIONED ON PLANS, ALL 'E' AND 'F' SIGNS SHALL BE FIELD LOCATED BY THE ENGINEER
- . ALL EXISTING SIGNS ON "U" CHANNEL POST WITHIN THE PROJECT LIMITS SHALL BE REMOVED AND DISPOSED OF UNLESS OTHERWISE NOTED ON PLANS.
- . THE BACKGROUND FOR TYPE E & F SIGNS SHALL BE TYPE C REFLECTIVE SHEETING.
- . SEE ROADWAY PLANS FOR GUARD/GUIDE RAIL DETAILS.


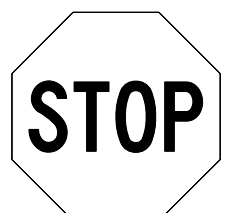

SUMMARY OF QUANTITIES

ITEM NO.		ITEM DESCRIPTION	QUANTITY	UNIT
DESC. NO.	SECT. NO.			
4025000000	901	CONTRACTOR FURNISHED, TYPE E SIGN	25.25	S. F.
4082000000	903	SUPPORTS, WOOD	54	L. F.
4102000000	904	SIGN ERECTION, TYPE E	4	EA.
4158000000	907	DISPOSAL OF SIGN SYSTEM, WOOD	10	EA.

INDEX

SHEET NO.	DESCRIPTION
SIGN-1	TITLE SHEET
SIGN-2	EXISTING SIGN DETAIL SHEET
SIGN-3	PROPOSED SIGN DETAIL SHEET


TYPE "E" SIGNS

<p>401 QUANTITY REQ'D <u> 2 </u></p>  <p>24" X 30" R2-1</p> <p>ONE WOOD POST PER SIGN</p>	<p>402 QUANTITY REQ'D <u> 1 </u></p>  <p>30" X 30" R1-1</p> <p>ONE WOOD POST PER SIGN</p>	<p>403 QUANTITY REQ'D <u> 1 </u></p>  <p>36" X 36" W14-1</p> <p>ONE WOOD POST PER SIGN</p>
--	--	---

PLAN SUBMITTED TO:

DAVID M. EATON, P.E. SIGNING AND DELINEATION REGIONAL ENGINEER


STACEY JOHNS SIGNING AND DELINEATION PROJECT DESIGN ENGINEER

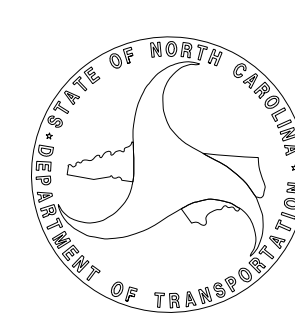

PLAN PREPARED BY: STEWART


ANDY YOUNG PE PROJECT ENGINEER



MICHAEL BURNS, PE PROJECT DESIGN ENGINEER



Firm License No. C-1051
223 S. West St.
Suite 1100
Raleigh, NC 27603
T 919.280.8750
www.stewartinc.com

\$\$\$\$\$SYTIME\$\$\$\$\$CON\$\$\$\$\$DUSR(K)M\$\$\$\$\$

TIP NO. B-5610	SHEET NO. SIGN-3
APPROVED: <i>Michael S. Burns, Jr.</i> D426C8CC006F437	
DATE: 4/5/2024	
SEAL	
	
DOCUMENT NOT CONSIDERED FINAL UNLESS ALL SIGNATURES COMPLETED	

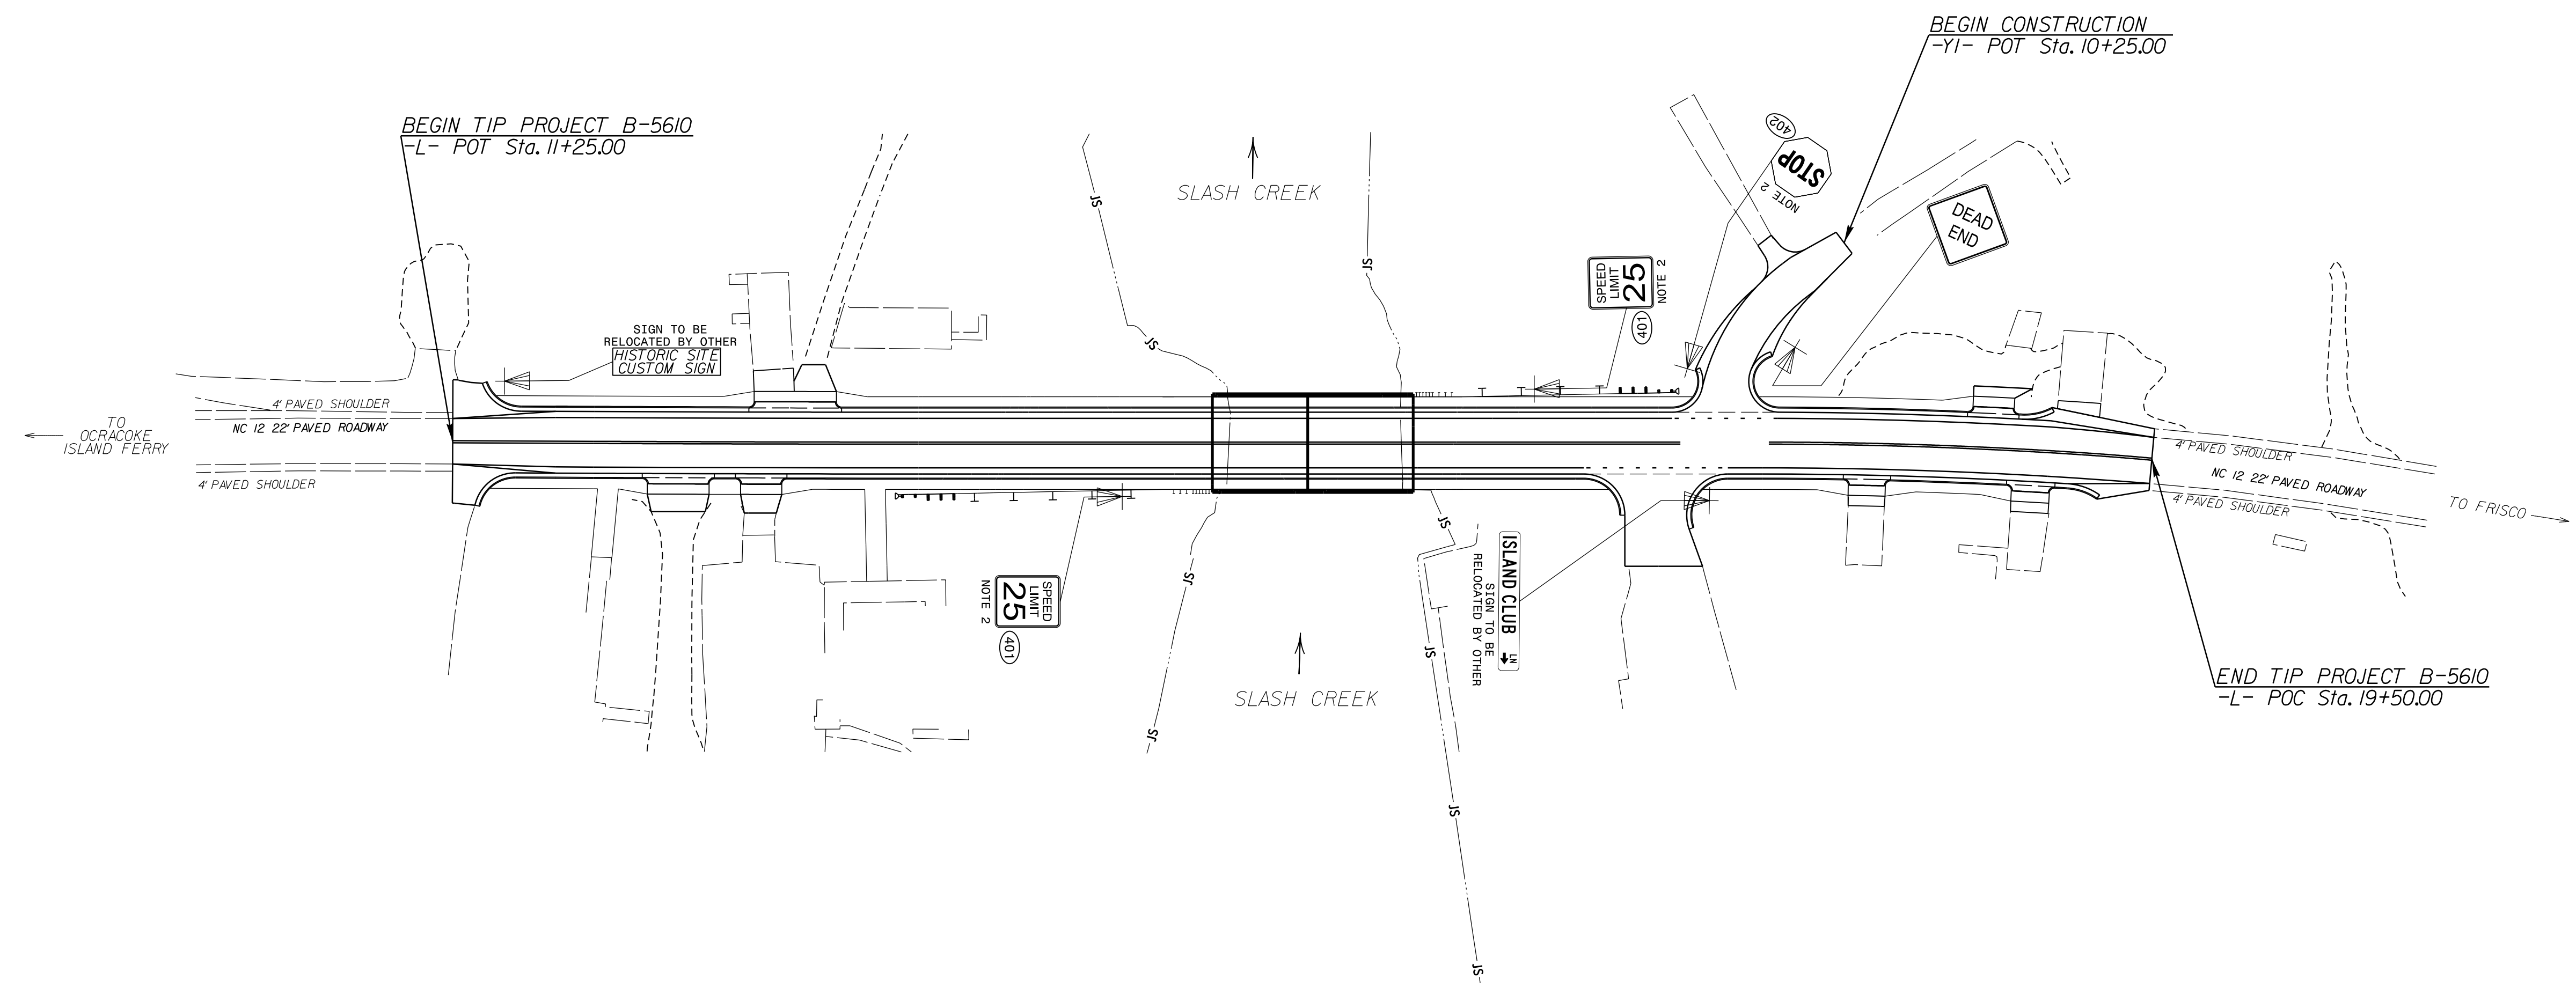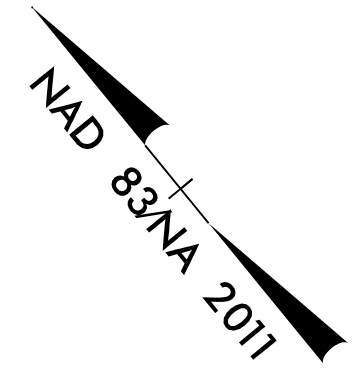

PROJECT NOTES

- 1 DISPOSAL OF SIGN SYSTEM, WOOD
- 2 SIGN ERECTION, TYPE D, E AND F

PROPOSED SIGNS

3/27/2024 Signing BS5610_Sgn_SGN3.dgn USER:raoung