




49218.16, 49218.17, 49218.18, 49218.23, 49218.24

DETAILS

DETAILS OF PATCHING EXISTING PAVEMENT PRIOR TO RESURFACING

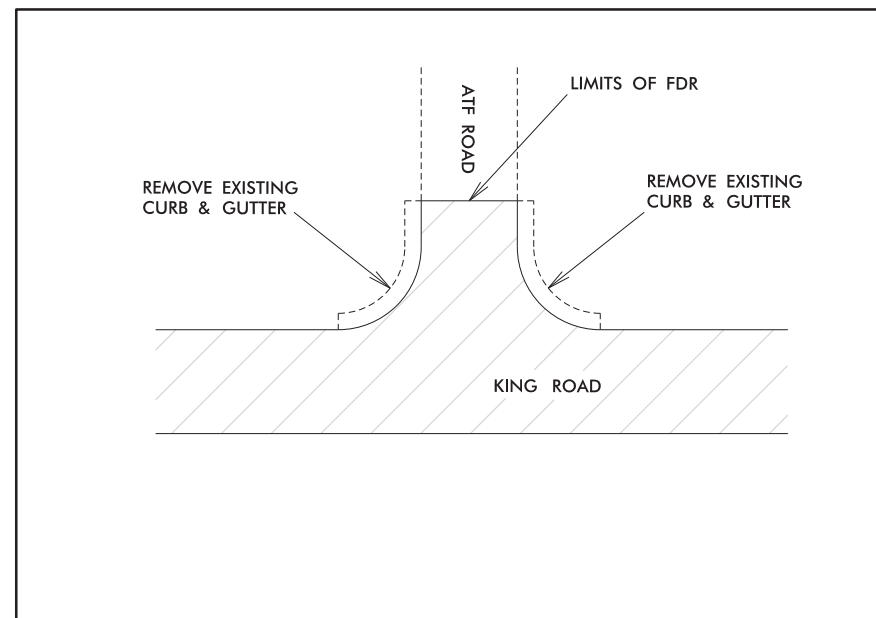

USE DETAIL FOR MAP #7
ATF ROAD ENTERANCE

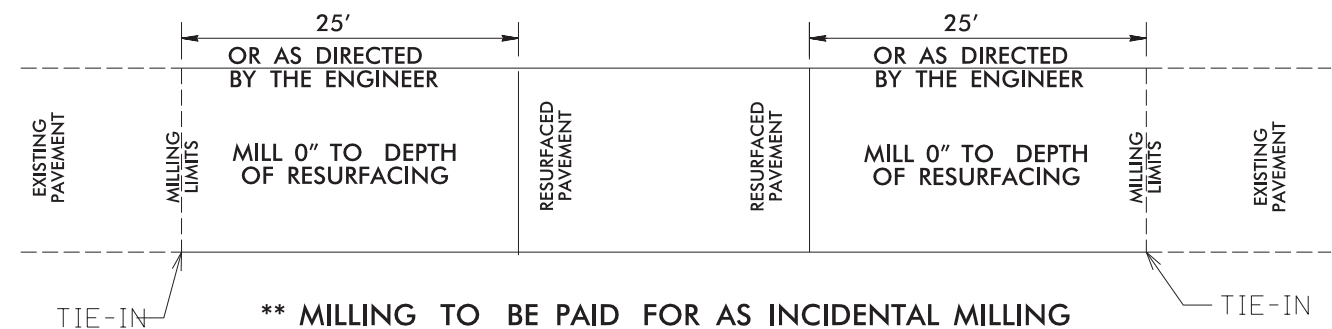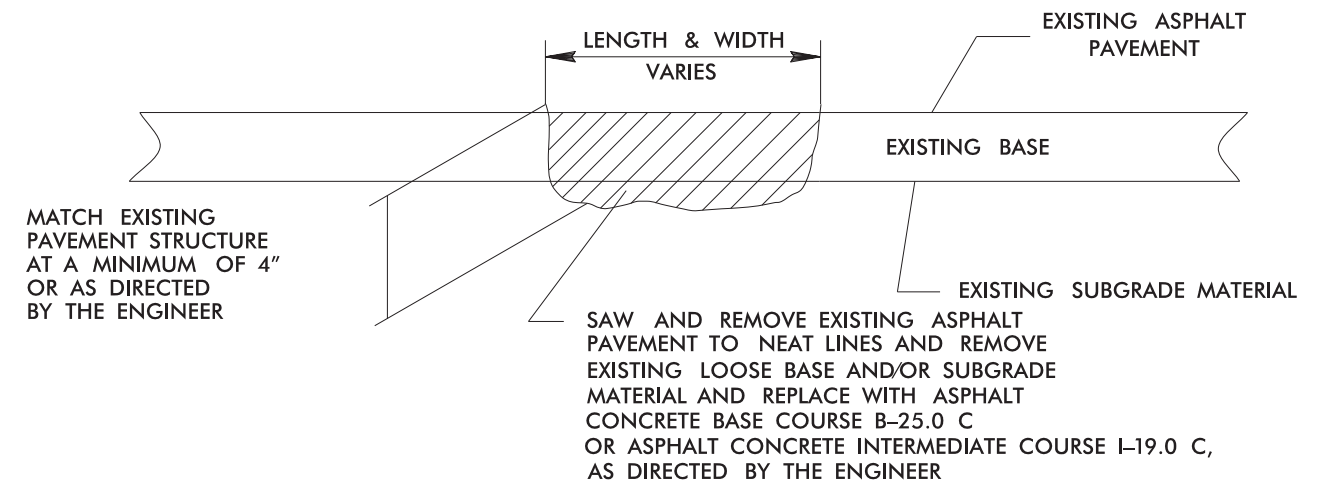

PAVEMENT TIE-IN DETAIL

STAKING (FULL DEPTH RECLAMATION):

Prior to milling existing asphalt, contractor shall install offset stakes. Stakes shall be referenced off the centerline of existing alignment. Place every 100 feet in tangent sections (alternating sides of the road) and every 50 feet in curves. Stakes should be left in place and maintained until the project is accepted. Payment for staking will be incidental to Soil Cement Base (Full Depth Reclamation).