

8/17/99



1223 Jones Franklin Rd.
Raleigh, N.C. 27606
License No. F-0377
Bus: 919 851 8077
Fax: 919 851 8107

TRANSPORTATION PLANNING/DESIGN - BRIDGE/STRUCTURE DESIGN
CIVIL/SITE DESIGN - GIS/GPS - CONSTRUCTION OBSERVATION


| | |
|--|--|
| PROJECT REFERENCE NO. 4921816 | SHEET NO. 15 |
| RW SHEET NO. | |
| ROADWAY DESIGN ENGINEER 1/17/2024 SEAL 018981 R.K. MURPHY | HYDRAULICS ENGINEER 1/17/2024 SEAL 15833 JERRY L. LINDSEY |
| DOCUMENT NOT CONSIDERED FINAL UNLESS ALL SIGNATURES COMPLETED | |

KING ROAD PROPOSED DITCH STABILIZATION

REVISIONS



Ditch stabilization on east side of King Road. From approximately 1,030 ft north of Gum Branch Creek to 1,930 feet north (900' total)

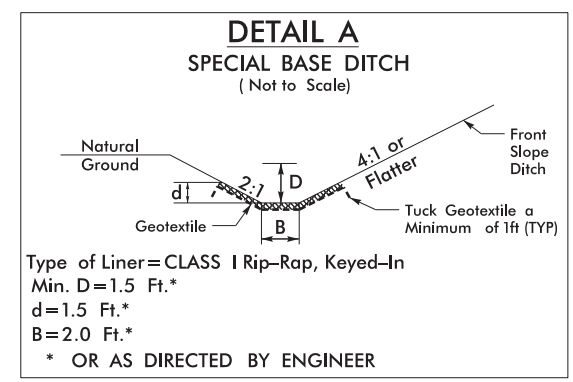

1/17/2024
18.16 King Rd_r.dwg_psh.14.dgn
JTB/kennedi