


ROADWAY STANDARD DRAWINGS

THE FOLLOWING ROADWAY STANDARDS AS SHOWN IN "ROADWAY STANDARD DRAWINGS" - N.C. DEPARTMENT OF TRANSPORTATION - RALEIGH, N.C., DATED JANUARY 2018 ARE APPLICABLE TO THIS PROJECT AND BY REFERENCE HEREBY ARE CONSIDERED A PART OF THESE PLANS:

<u>STD. NO.</u>	<u>TITLE</u>
1101.03	TEMPORARY ROAD CLOSURES
1110.01	STATIONARY WORK ZONE SIGNS
1145.01	BARRICADES

LEGEND

GENERAL

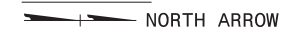

NORTH ARROW

TRAFFIC CONTROL DEVICES



BARRICADE (TYPE III)

TEMPORARY SIGNING



STATIONARY SIGN

4/22/2024
P:\2023\23156.01\Div 8 Fort Bragg Roads\Div 8 Roads and Pipes\Traffic\Traffic Design\2 Plan Design\4 WZTC\FDR\49218.16, etc. TMP_01A Legend.dgn
User: AHayes




1223 Jones Franklin Rd.
Raleigh, N.C. 27606
License No. F-0377
Bus: 919 851 8077
Fax: 919 851 8107

TRANSPORTATION PLANNING/DESIGN - BRIDGE/STRUCTURE DESIGN
CIVIL/SITE DESIGN - GIS/GPS - CONSTRUCTION OBSERVATION

APPROVED: _____

DATE: 4/22/2024

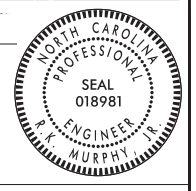

**DOCUMENT NOT CONSIDERED FINAL
UNLESS ALL SIGNATURES COMPLETED**

LIST OF APPLICABLE
ROADWAY STANDARD
DRAWINGS, AND LEGEND