


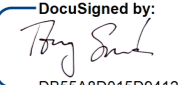
5/14/99


K:\CHL\_PR\01036359 - U-5108 (Northcross)\DS\Roadway\Proj\U-5108\_rdy\_psh\_2B-2,2B-3,2C-1,2C-2.dgn

4/12/2024

**Kimley » Horn**  
 NC LICENSE #F-0102  
 200 SOUTH TRYON, SUITE 200  
 CHARLOTTE, N.C. 28202

RIGHT-OF-WAY REV.  
 CONST. REV.

PROJECT REFERENCE NO. U-5108	SHEET NO. 2B-2
ROADWAY DESIGN ENGINEER	
	
DocuSigned by:  0855A8D01528412	4/12/2024
<b>DOCUMENT NOT CONSIDERED FINAL UNLESS ALL SIGNATURES COMPLETED</b>	

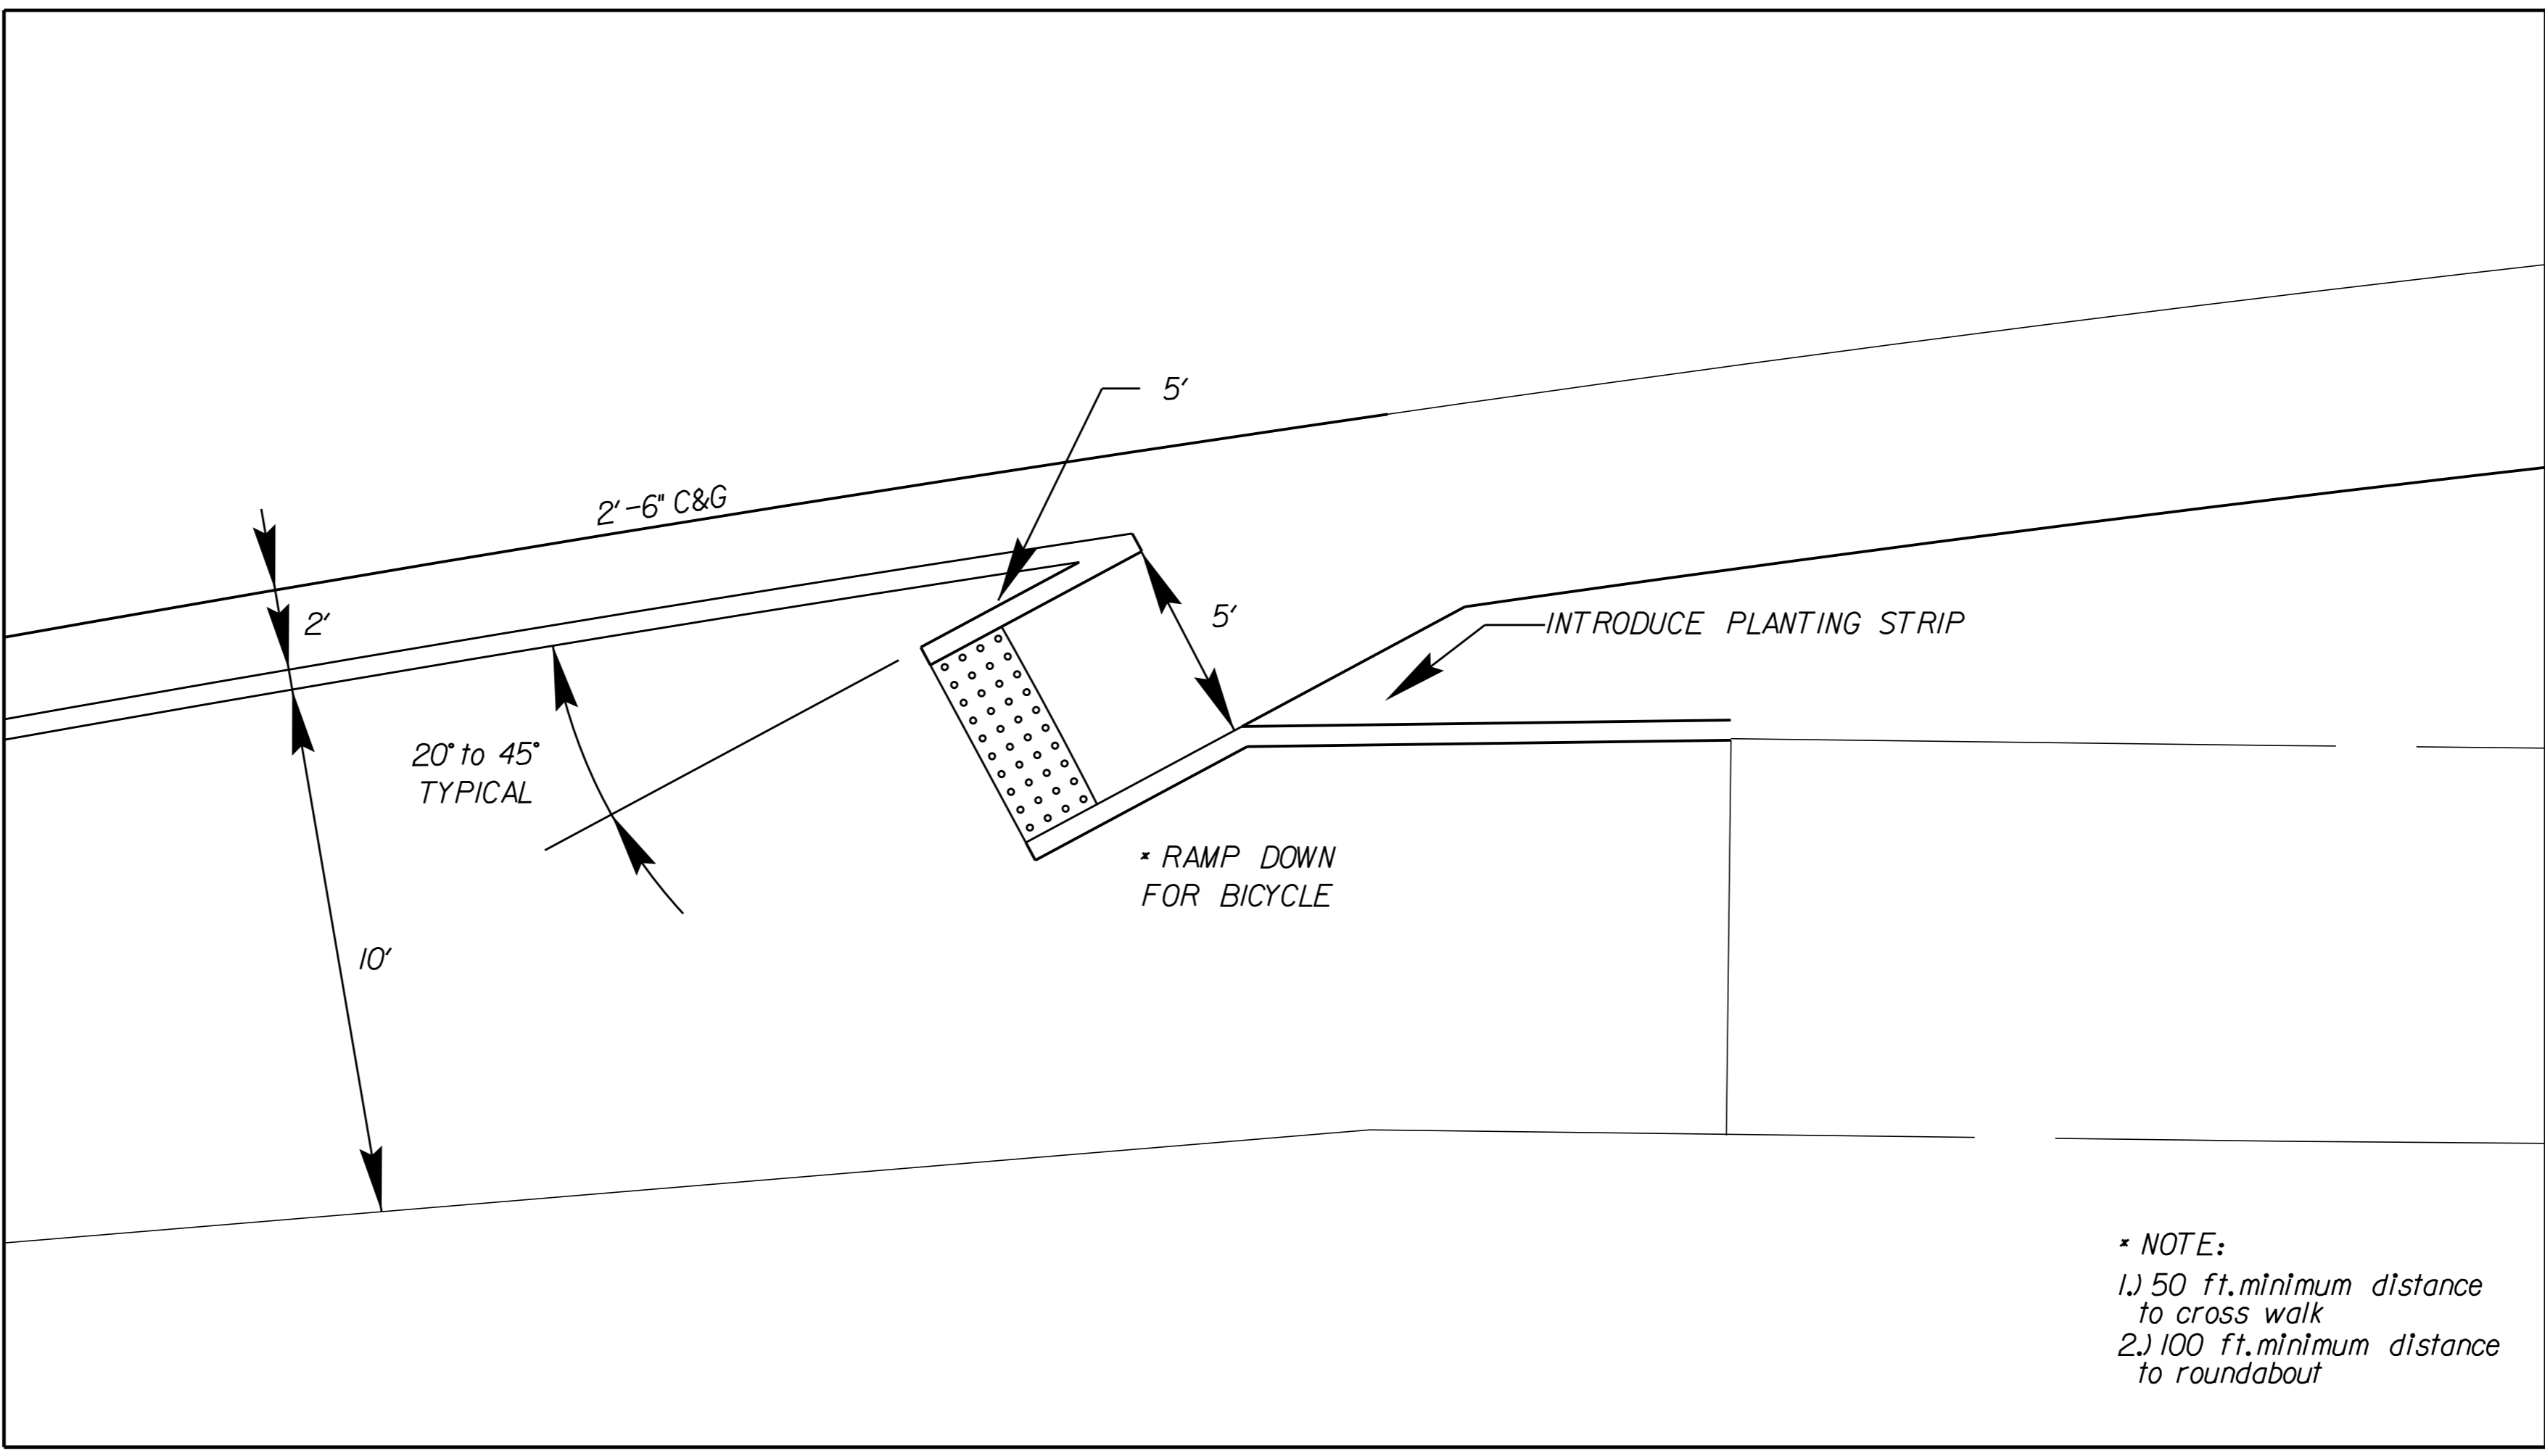

BIKE RAMP  
DEPARTURE DETAIL