



5/14/99

Kimley»Horn
 NC LICENSE #F-0102
 200 SOUTH TRYON, SUITE 200
 CHARLOTTE, N.C. 28202

PROJECT REFERENCE NO. U-5108	SHEET NO. 13
ROADWAY DESIGN ENGINEER	HYDRAULICS ENGINEER
4/12/2024	4/12/2024
DOCUMENT NOT CONSIDERED FINAL UNLESS ALL SIGNATURES COMPLETED	

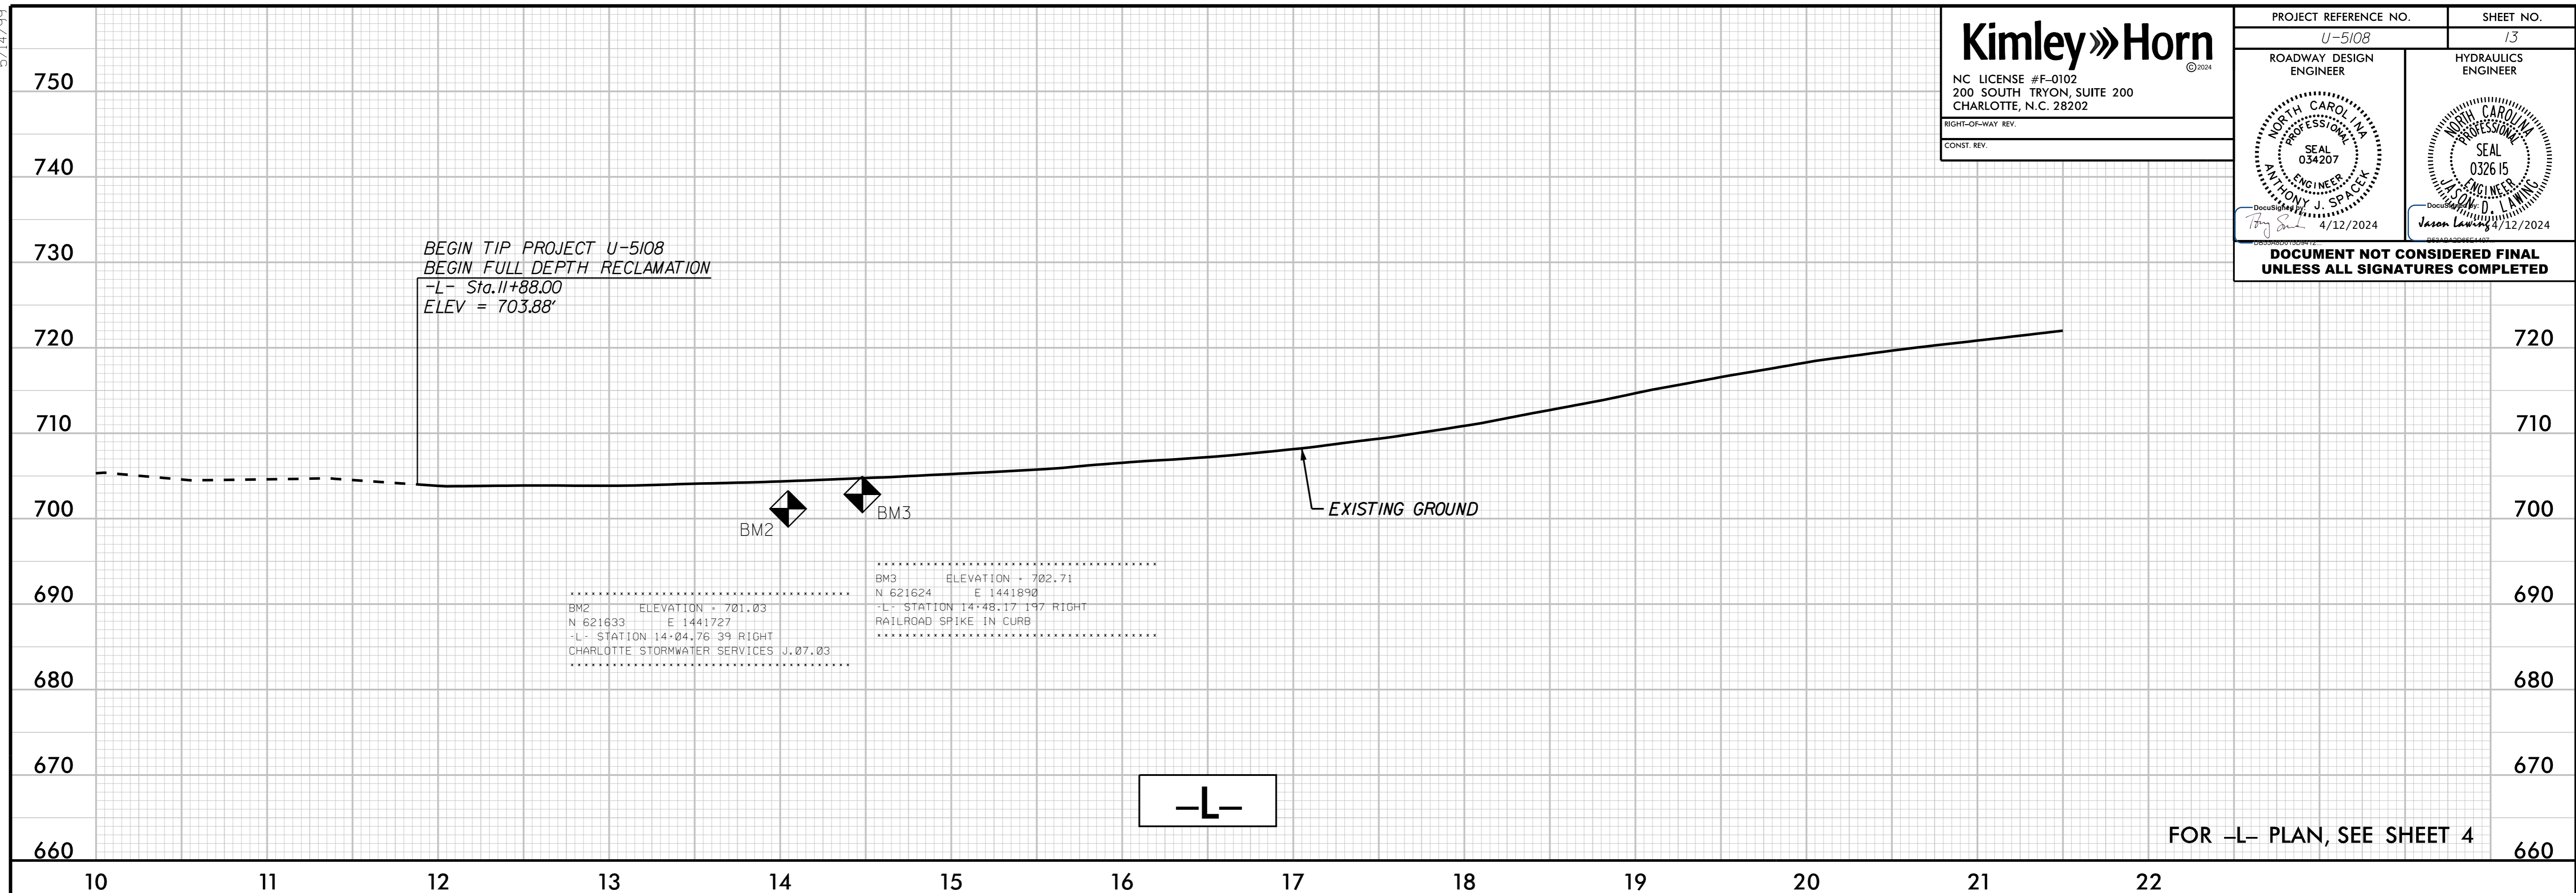

K:\CHL_PRA\01036359 - U-5108 (Northcross)\DS\Roadway\Proj\U-5108_rdy_psh\13.dgn

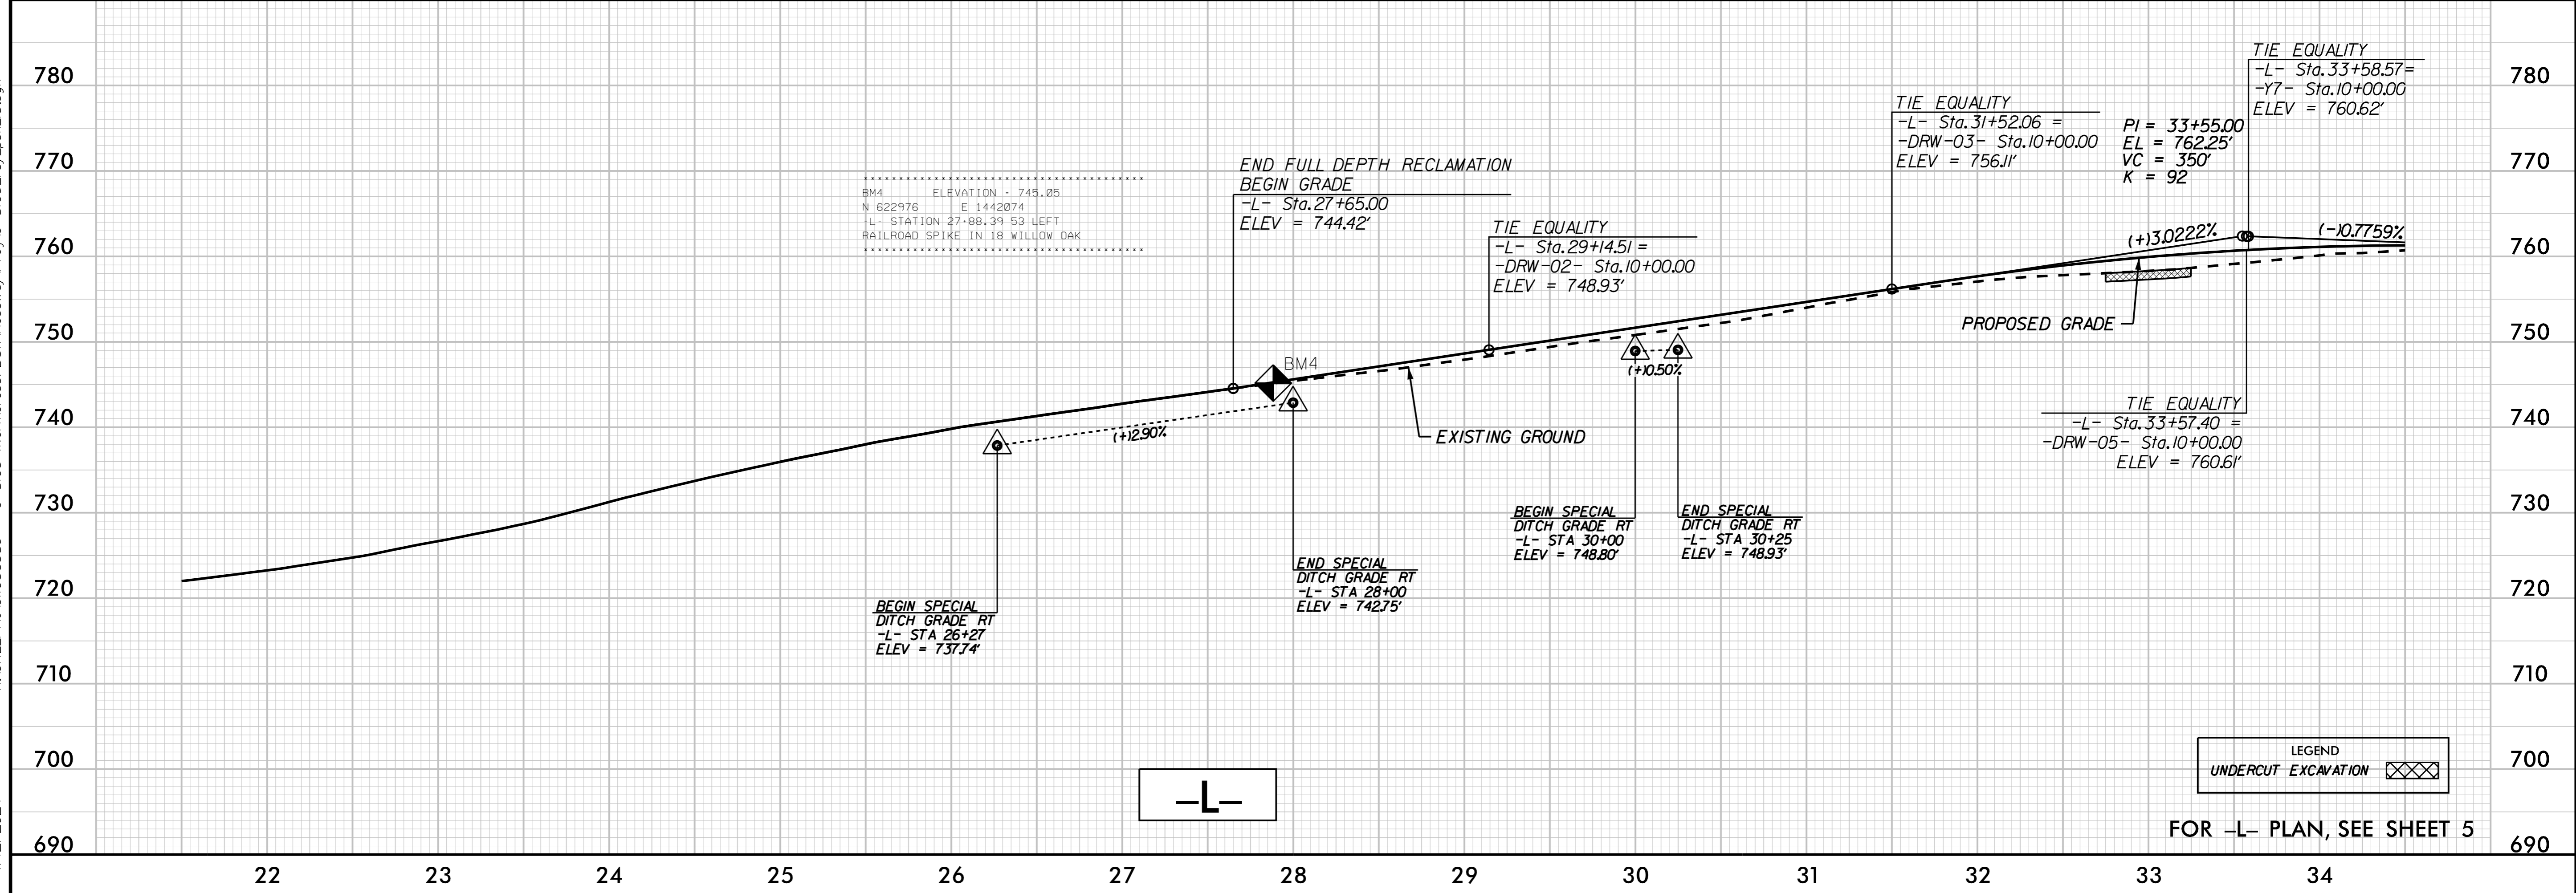

LEGEND
 UNDERCUT EXCAVATION

4/12/2024