

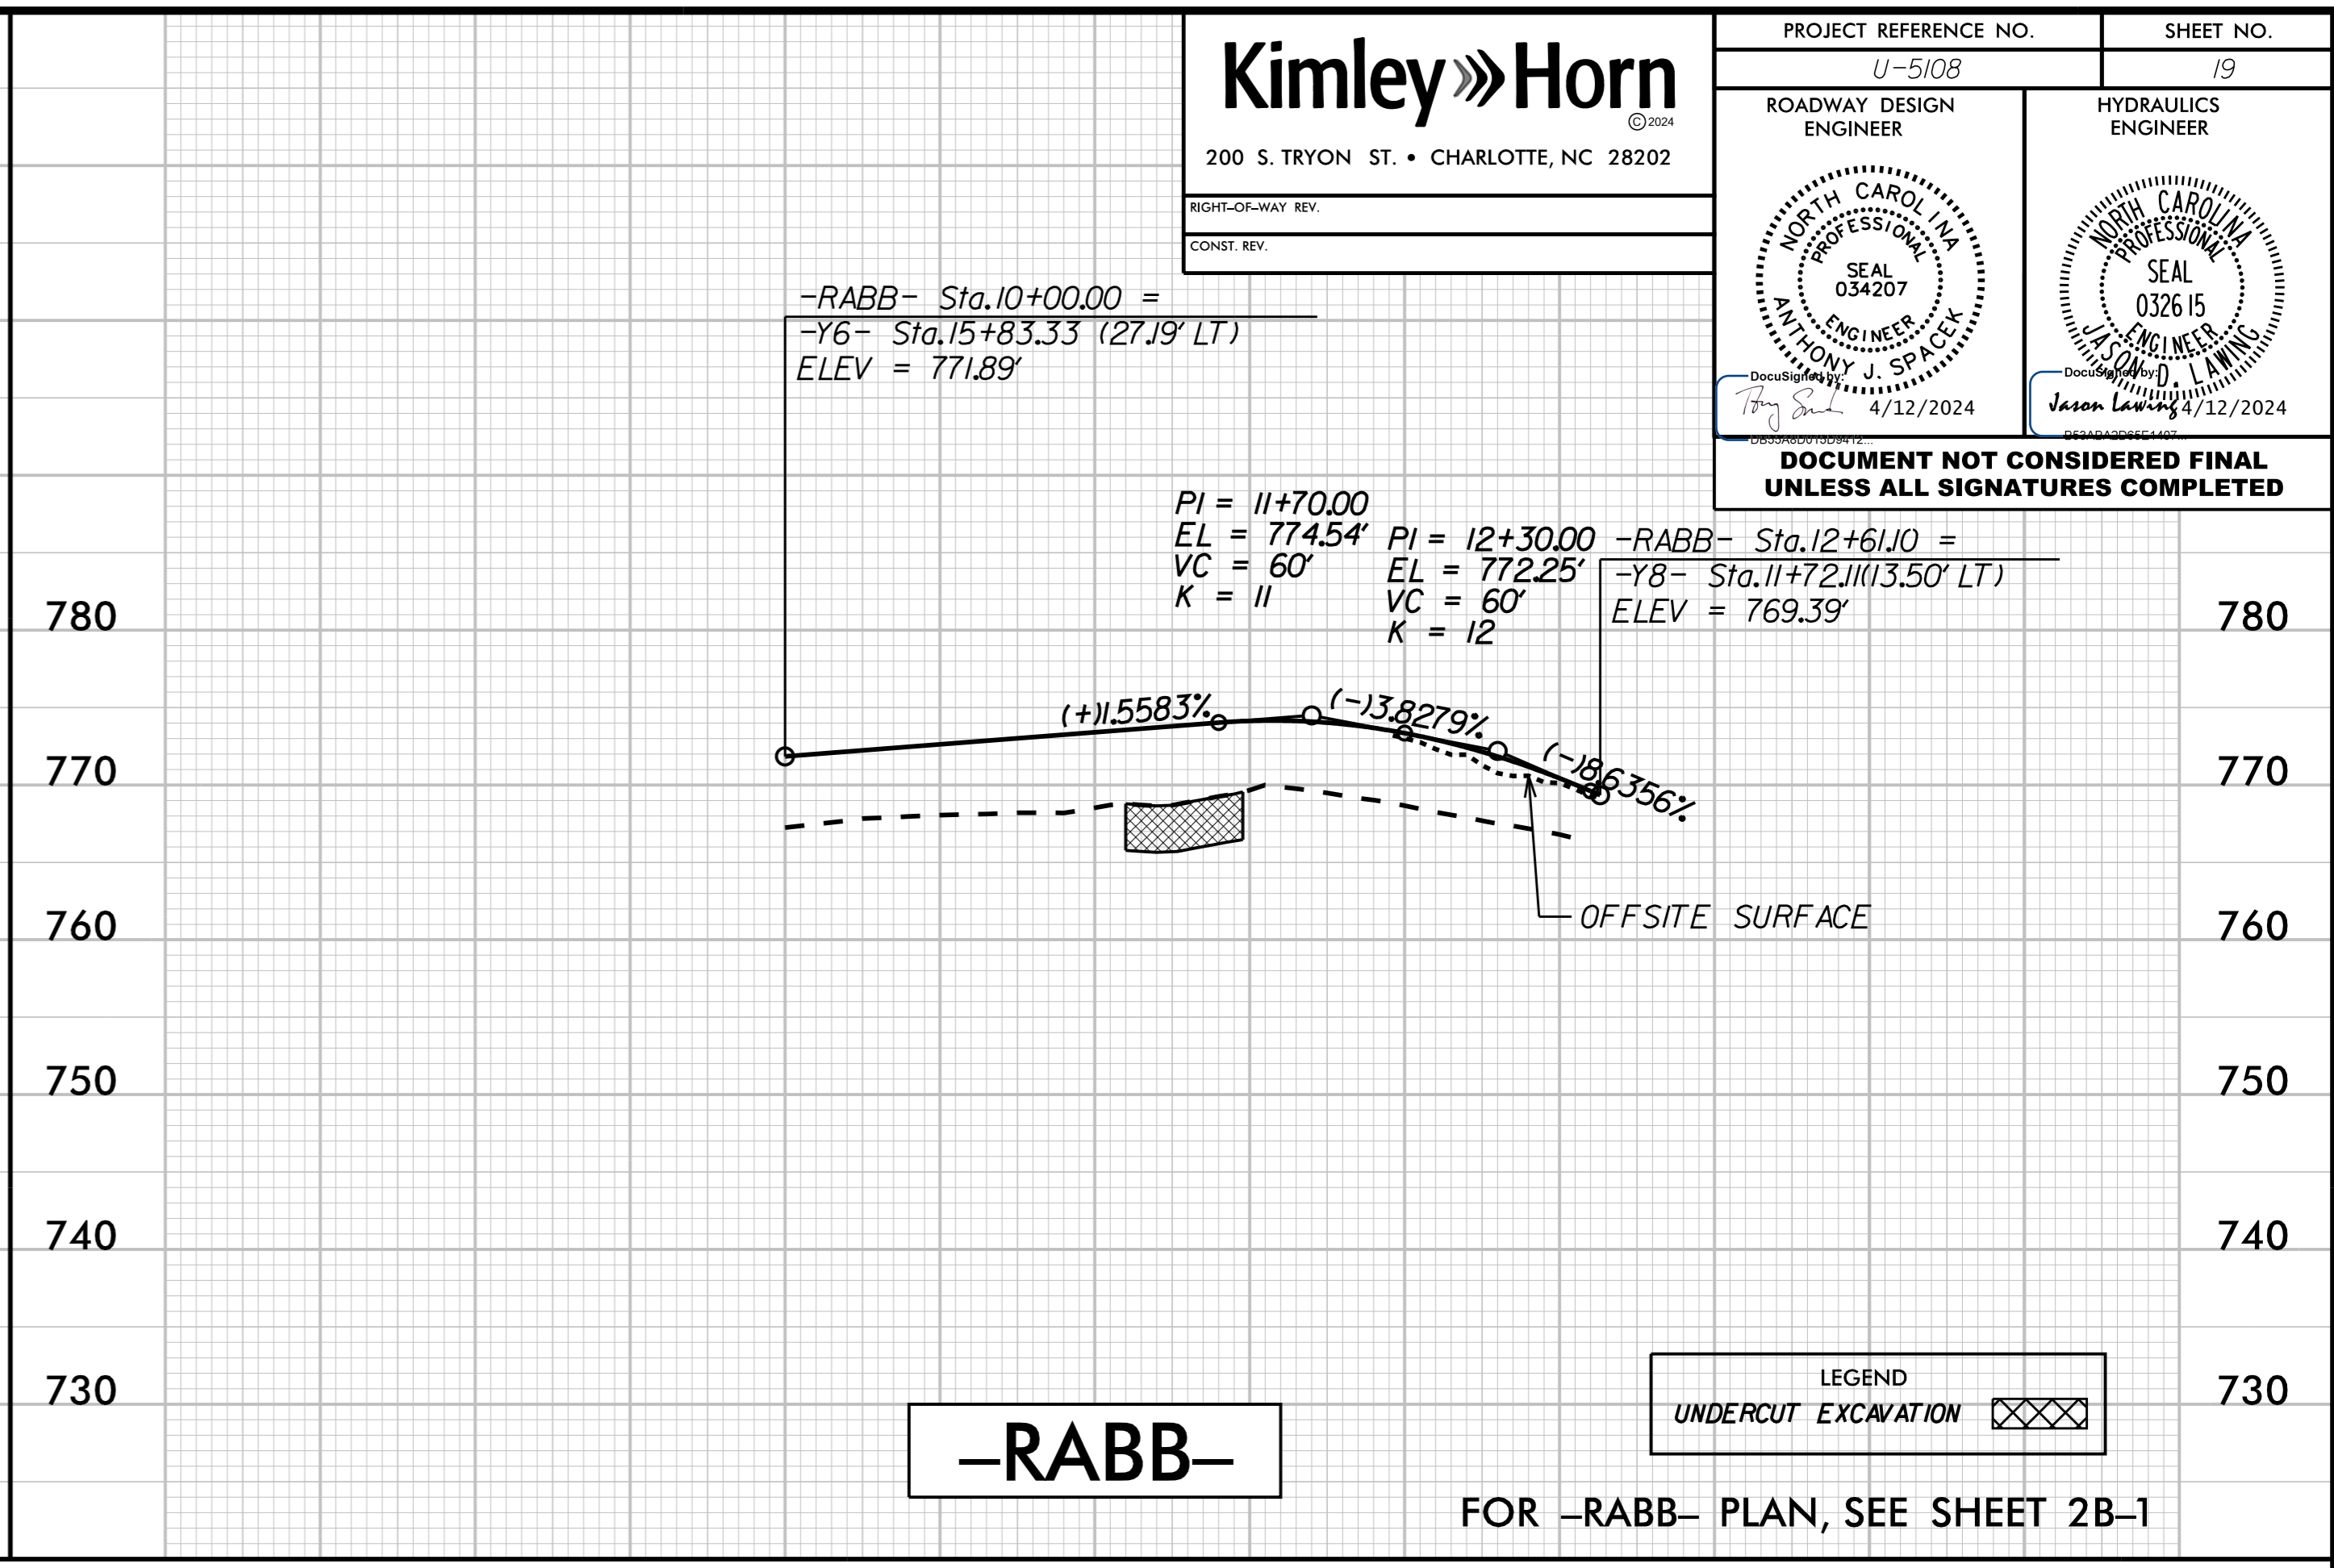
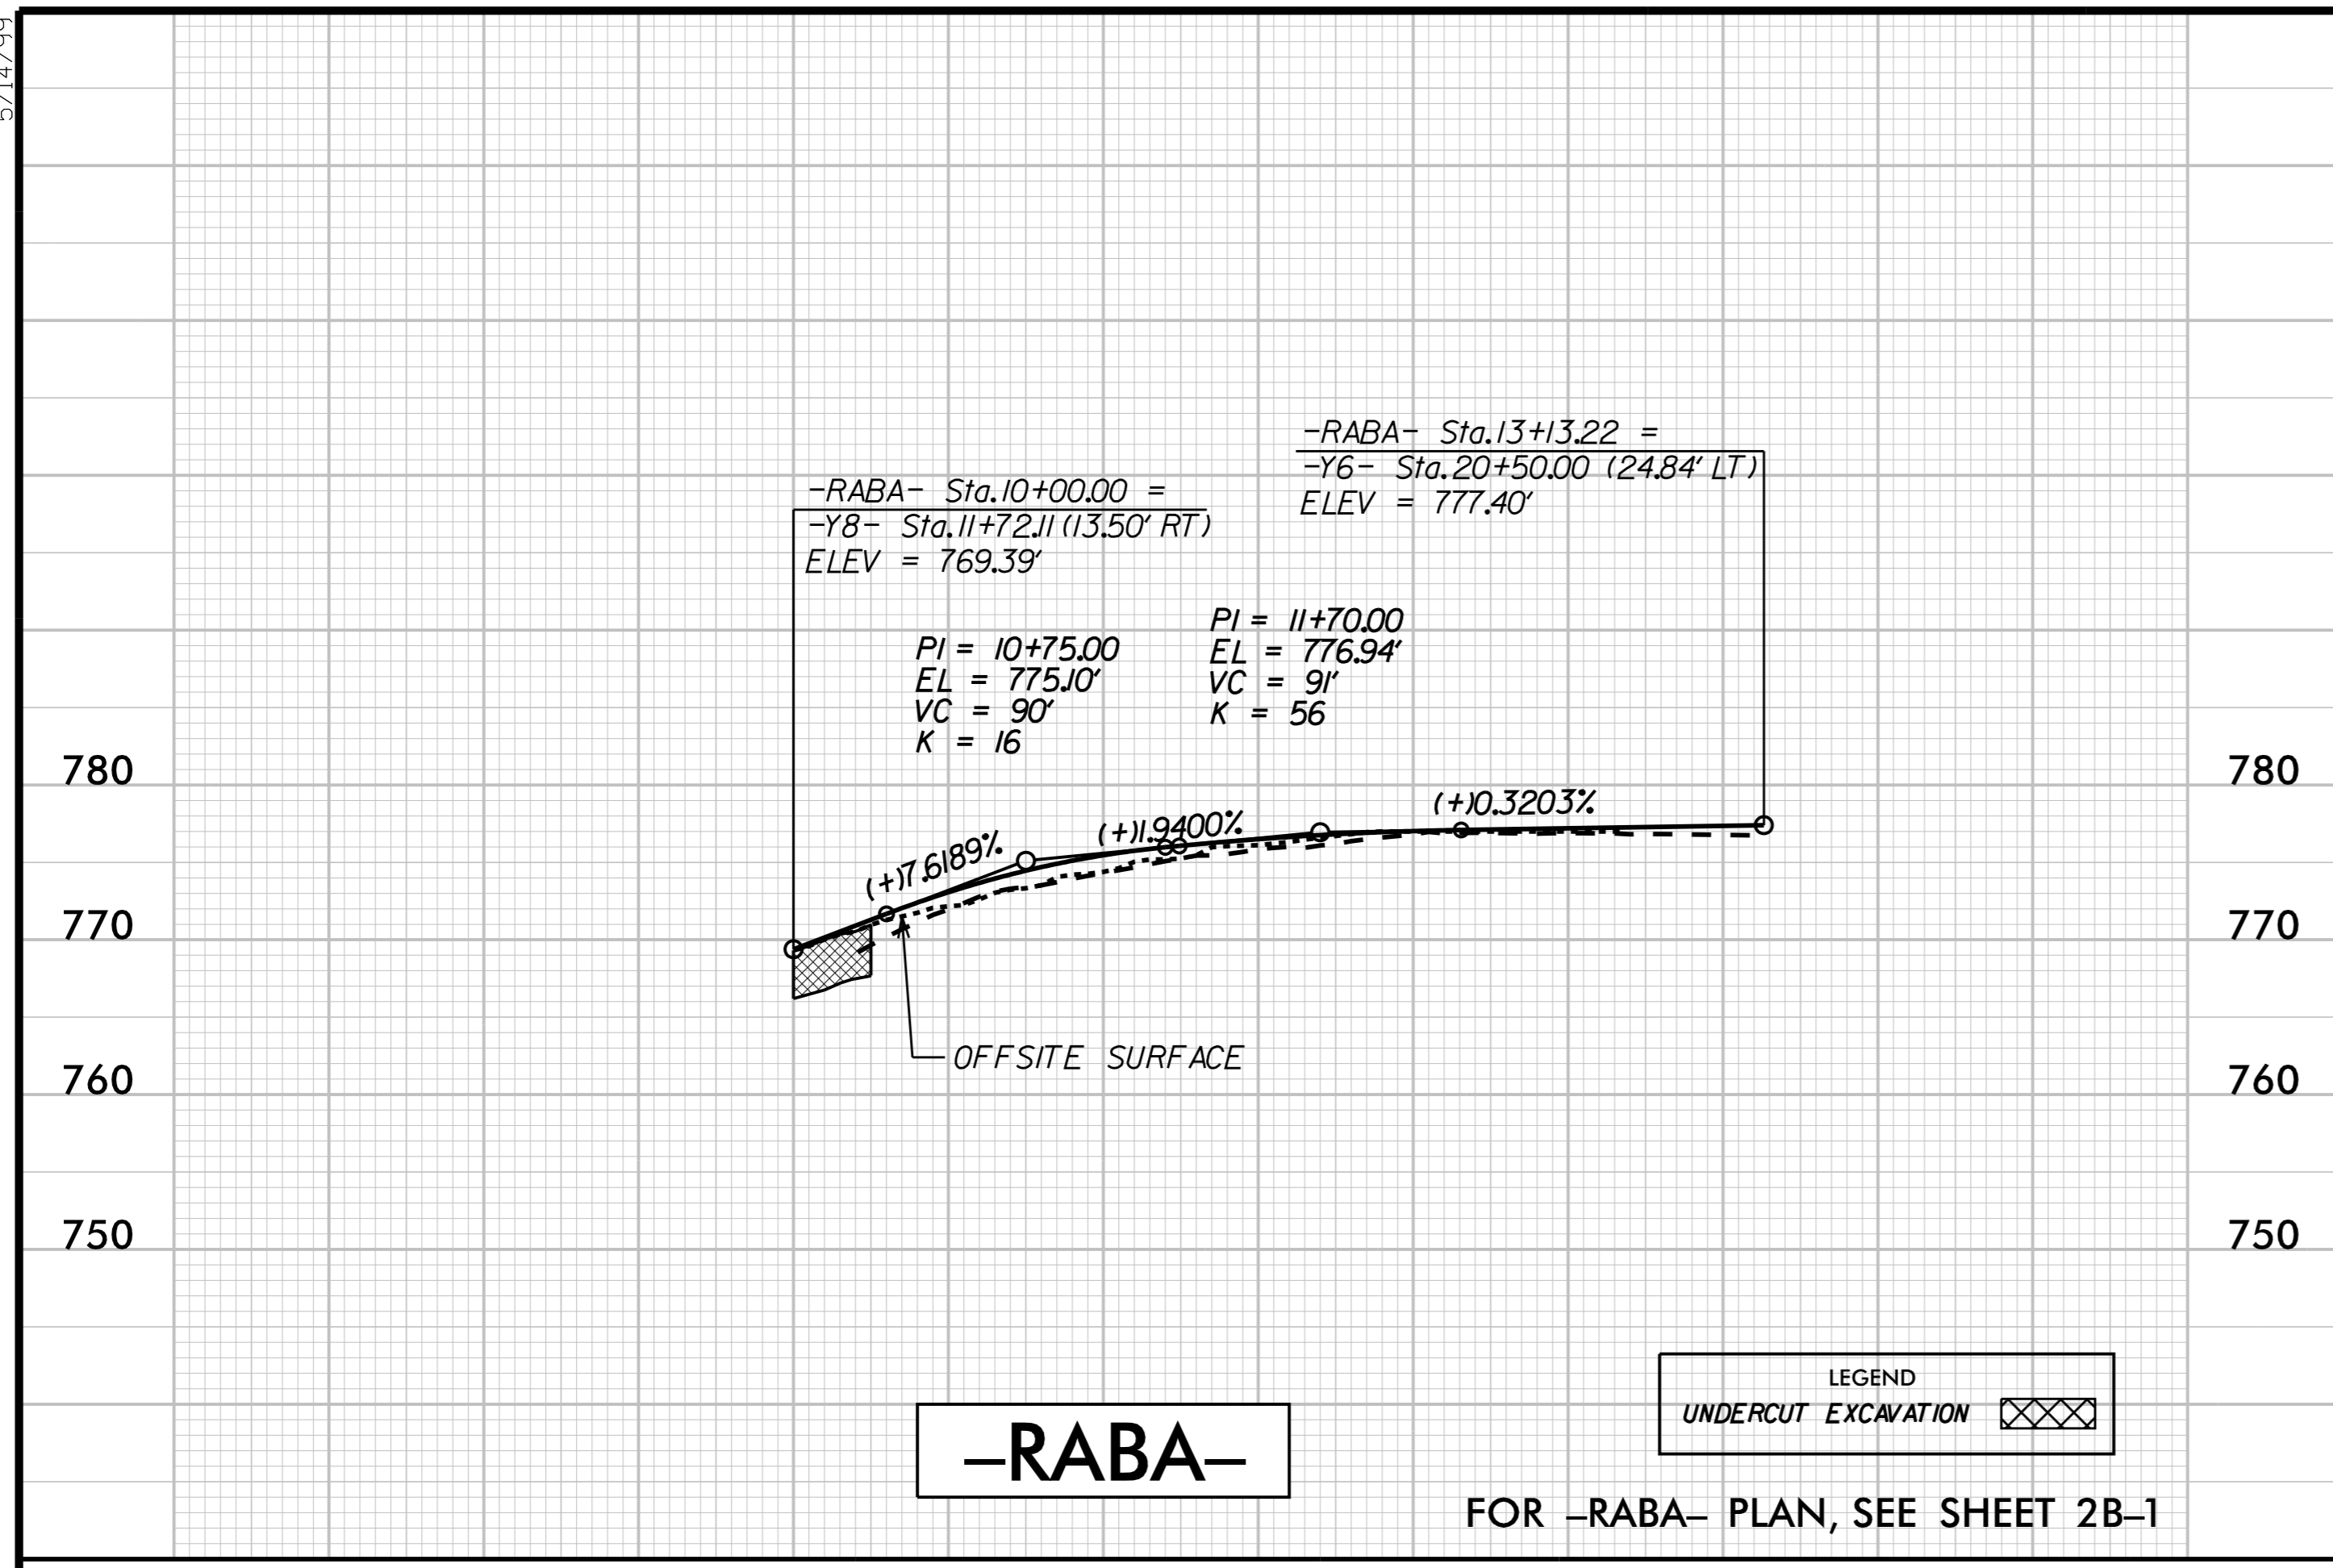


5/14/2024

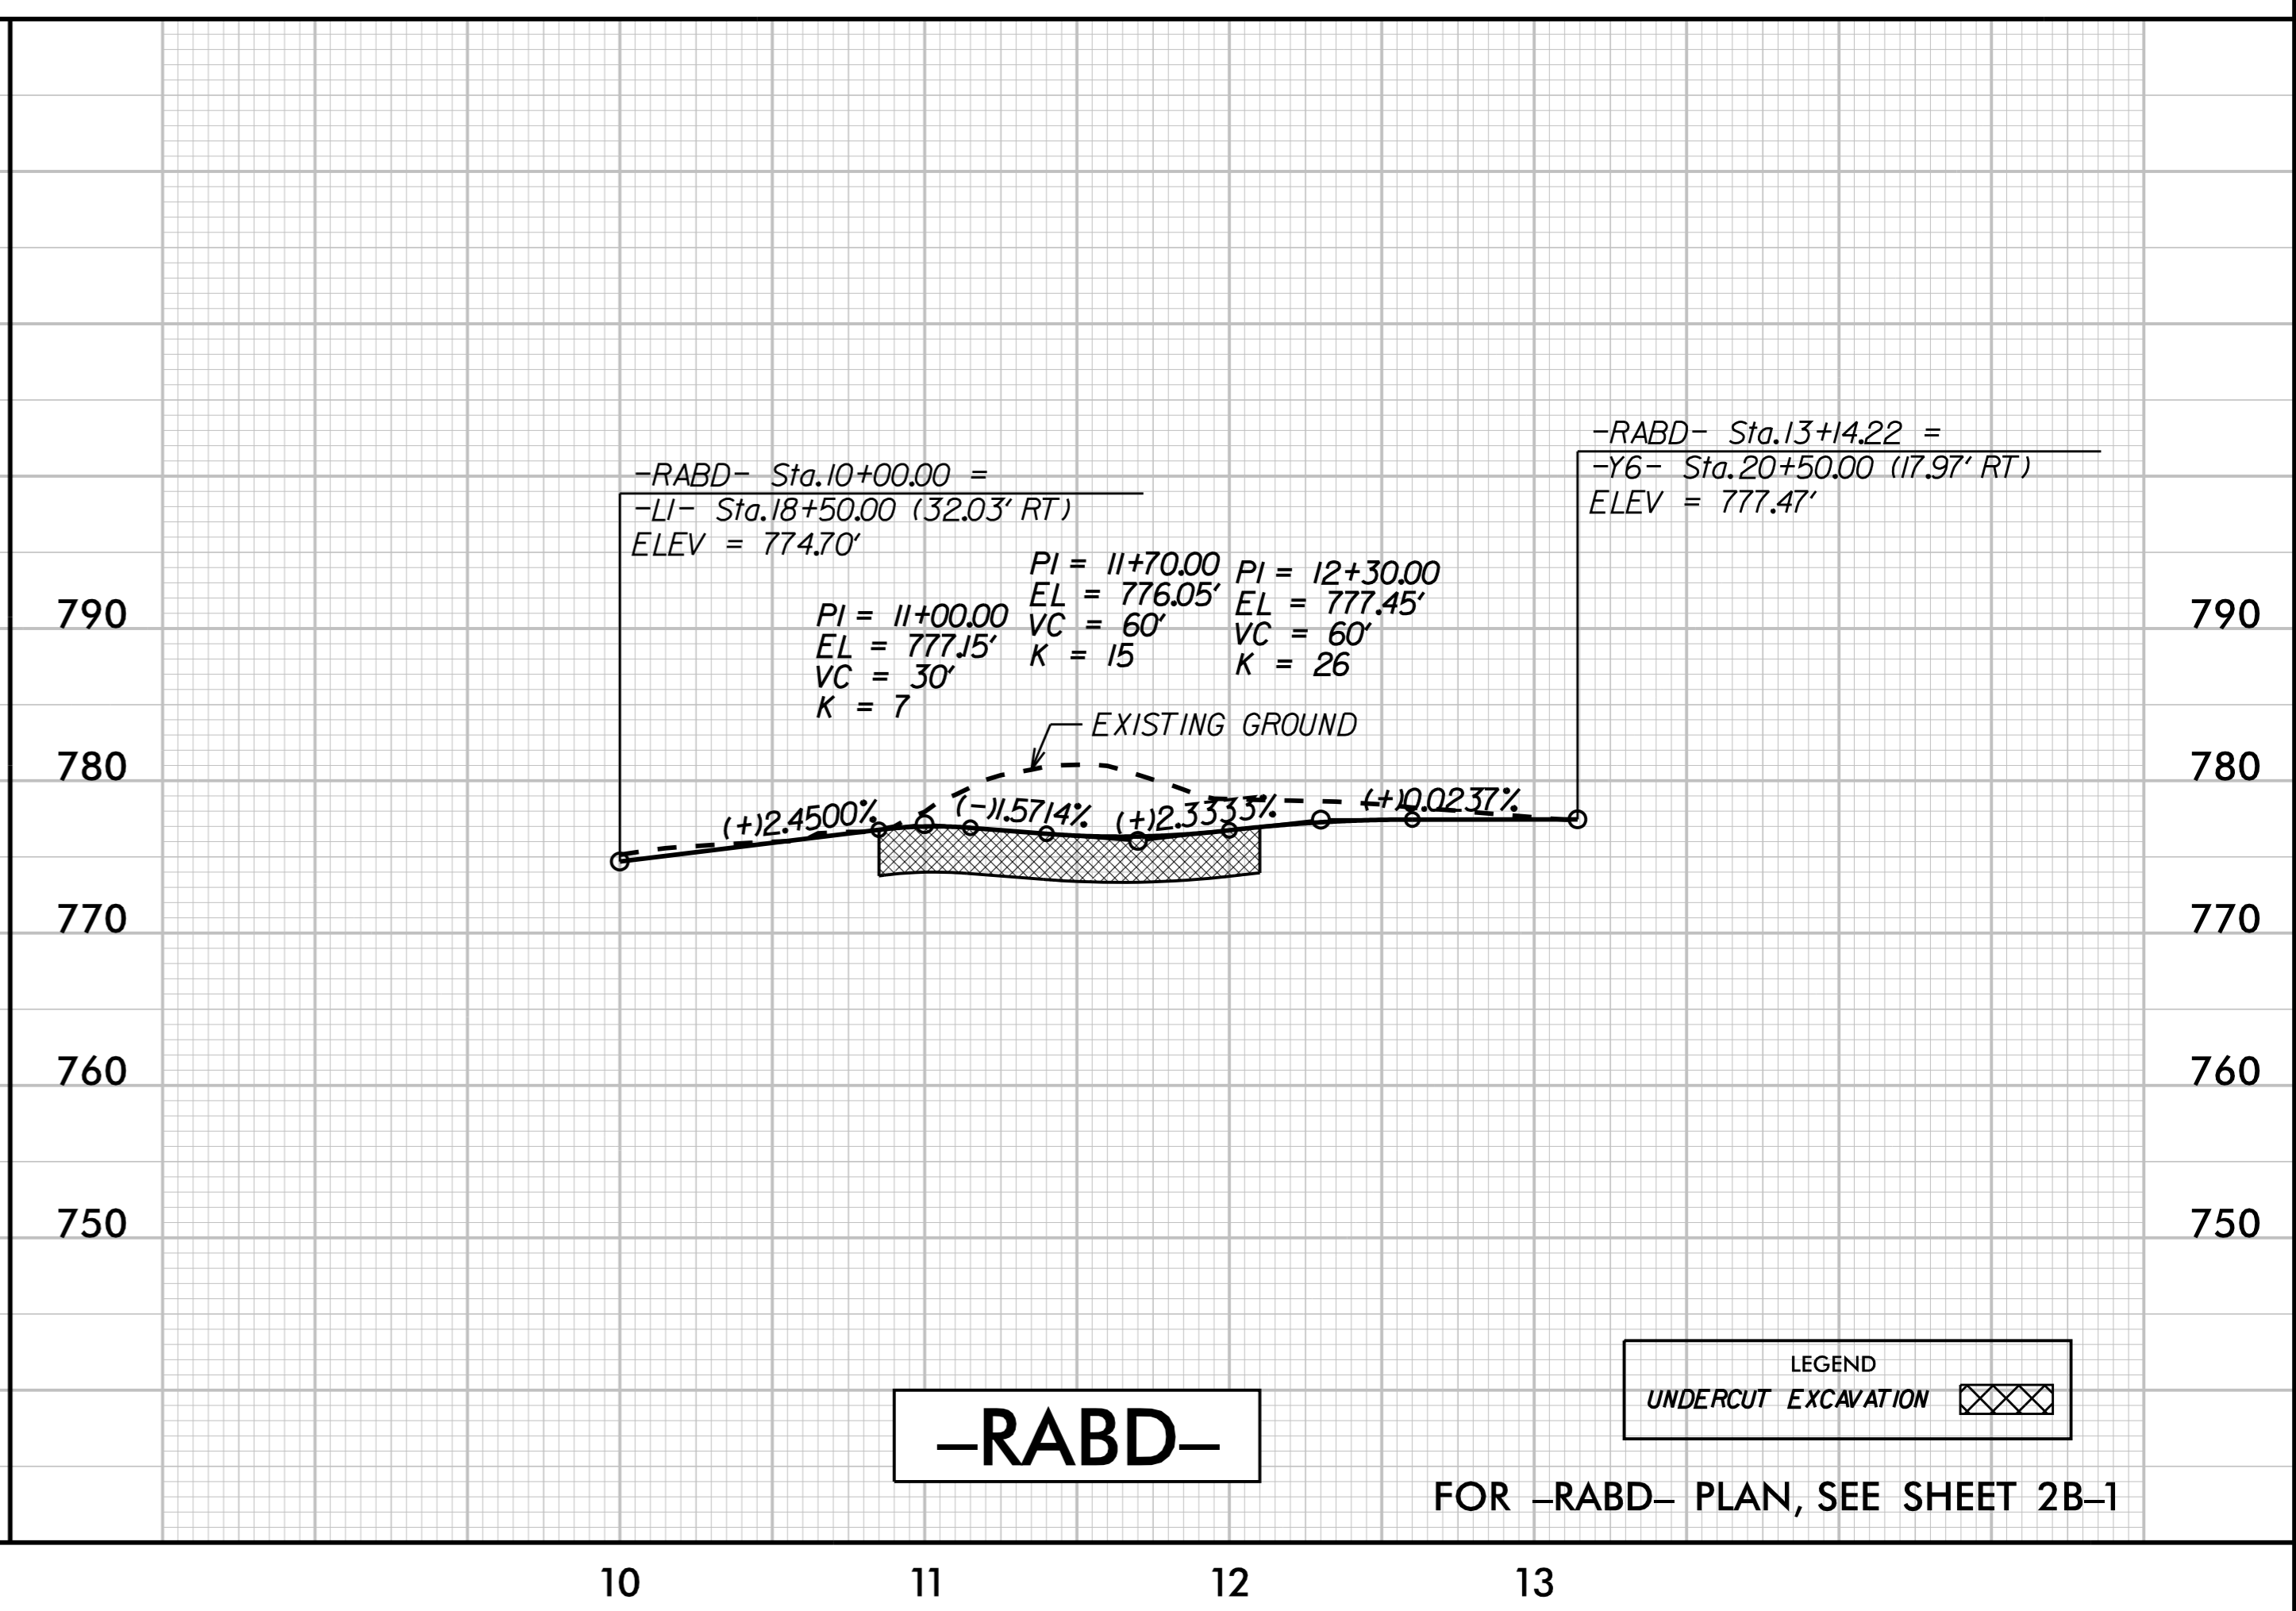

K:\CHL_PR\01036359 - U-5108 (Northcross) DSN\Roadway\Pro\U-5108_rdy_psh_19.dgn

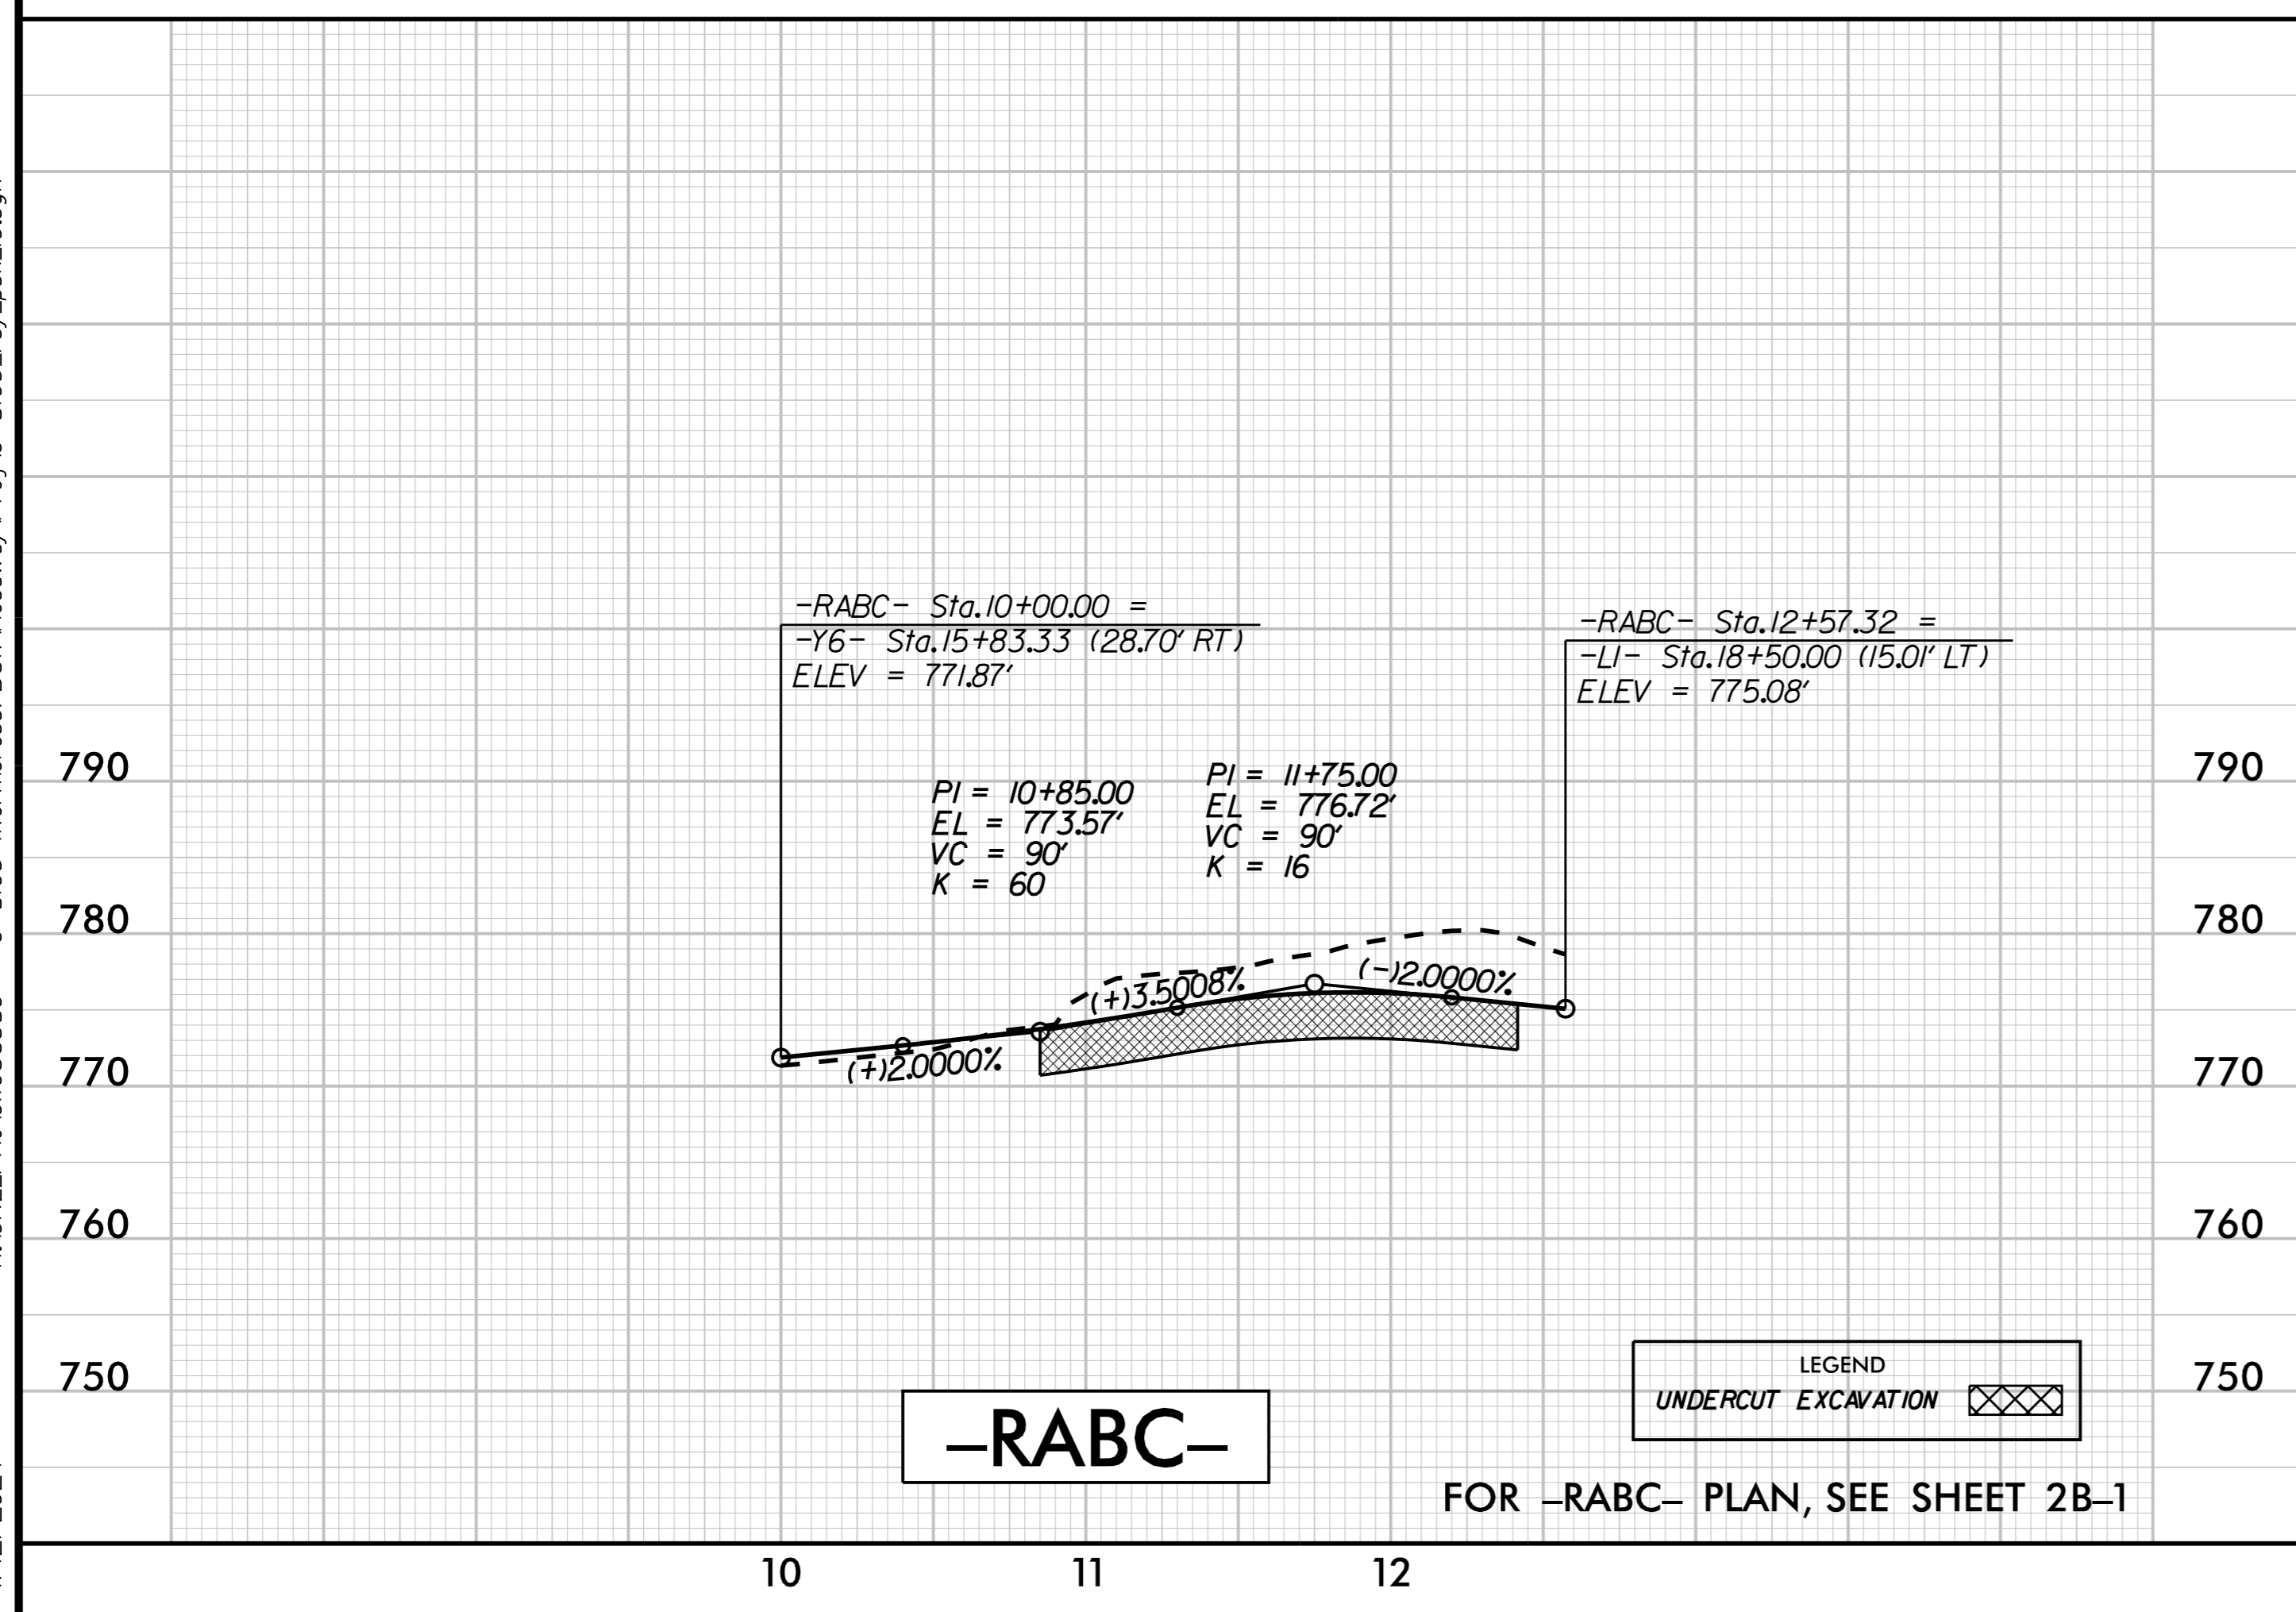

4/12/2024