
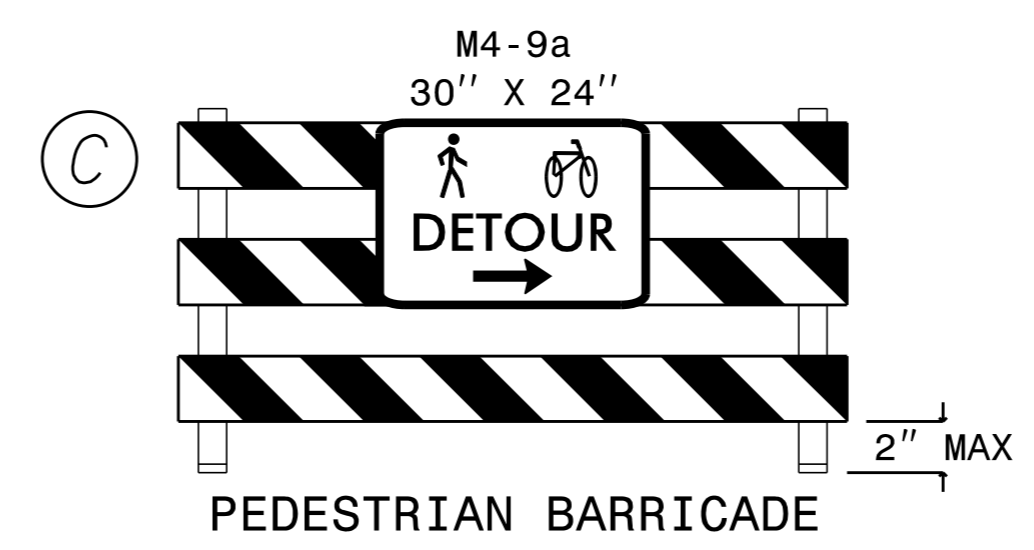


SCALE: 1" = 500'


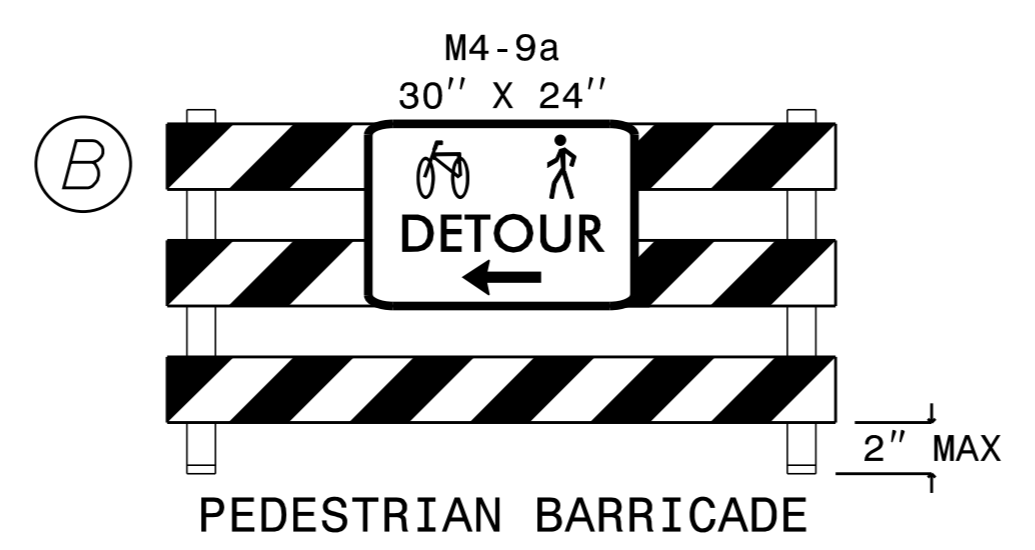


3/12/2024 K:\CHL\_PRA\01036359 - U-5108 (Northcross)\DSMT\traffic\TrafficControl\CP\Sheets\U-5108\_rdy\_imp\_5.dgn

NOTE:  
REFER TO RSD 1101.03 SHEET 1 OF 9  
FOR ADVANCE WARNING SIGNAGE  
AND BARRICADE PLACEMENT

LEGEND	
	EXISTING PAVED PATH/SIDEWALK
	BARRICADE
	STATIONARY SIGN

# Kimley»Horn

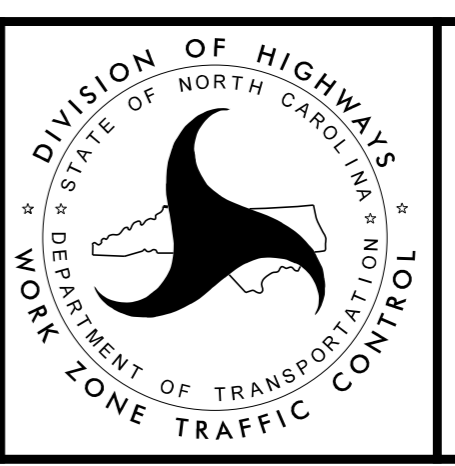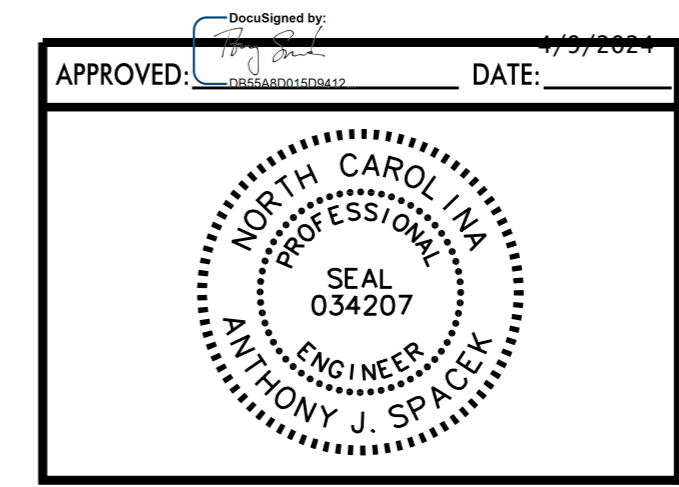

## PHASE 1 GREENWAY DETOUR PLAN