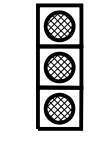



K:\CHL_PRA\01036359 - U-5108 (Northcross)\DS\NT\Traffic\Signing\CADD\Pavement Marking Plans\U-5108_pmp_8A.dgn
 3/12/2024


| PAVEMENT MARKING LINES | |
|--|----------------------|
| C1 - COLD APPLIED PLASTIC (4" WHITE) | EDGE LINE |
| C13 - COLD APPLIED PLASTIC (4" YELLOW) | DOUBLE CENTER |
| T1 - THERMOPLASTIC (4" WHITE, 90 MILS) | EDGE LINE |
| T2 - THERMOPLASTIC (4" WHITE, 90 MILS) | SOLID LANE LINE |
| T3 - THERMOPLASTIC (4" WHITE, 90 MILS) | 10' SKIP |
| T4 - THERMOPLASTIC (4" WHITE, 90 MILS) | 3' x 9'/SP MINI-SKIP |
| T5 - THERMOPLASTIC (4" WHITE, 90 MILS) | 2'-6'/SP MINI-SKIP |
| T10 - THERMOPLASTIC (4" YELLOW, 90 MILS) | EDGE LINE |
| T11 - THERMOPLASTIC (4" YELLOW, 90 MILS) | SINGLE CENTER LINE |
| T12 - THERMOPLASTIC (4" YELLOW, 90 MILS) | 10' SKIP |
| T13 - THERMOPLASTIC (4" YELLOW, 90 MILS) | DOUBLE CENTER LINE |
| T14 - THERMOPLASTIC (4" YELLOW, 90 MILS) | 2'-6' / SP MINI-SKIP |
| T40 - THERMOPLASTIC (8" WHITE, 90 MILS) | GORE LINE |
| T41 - THERMOPLASTIC (8" WHITE, 90 MILS) | DIAGONAL LINE |
| T42 - THERMOPLASTIC (8" YELLOW, 90 MILS) | DIAGONAL LINE |
| T43 - THERMOPLASTIC (8" WHITE, 90 MILS) | SOLID LANE LINE |
| T55 - THERMOPLASTIC (12" WHITE, 90 MILS) | 3'-3'/SP MINI-SKIP |
| T61 - THERMOPLASTIC (24" WHITE, 90 MILS) | STOP BAR |
| T62 - THERMOPLASTIC (24" WHITE, 90 MILS) | CROSSWALK LINE |

| PAVEMENT MARKING SYMBOLS/CHARACTERS | |
|---------------------------------------|--|
| T70 - THERMOPLASTIC (WHITE, 90 MILS) | LEFT TURN ARROW |
| T71 - THERMOPLASTIC (WHITE, 90 MILS) | RIGHT TURN ARROW |
| T72 - THERMOPLASTIC (WHITE, 90 MILS) | STRAIGHT ARROW |
| T73 - THERMOPLASTIC (WHITE, 90 MILS) | COMBO. LEFT/STRAIGHT ARROW |
| T90 - THERMOPLASTIC (WHITE, 90 MILS) | BICYCLE SYMBOL |
| T91 - THERMOPLASTIC (WHITE, 90 MILS) | BICYCLE STRAIGHT ARROW |
| T100 - THERMOPLASTIC (WHITE, 90 MILS) | ALPHANUMERIC CHAR. |
| T103 - THERMOPLASTIC (WHITE, 90 MILS) | YIELD LINE TRIANGLE |
| T112 - THERMOPLASTIC (WHITE, 90 MILS) | FISH-HOOK RIGHT/STRAIGHT ARROW |
| T114 - THERMOPLASTIC (WHITE, 90 MILS) | FISH-HOOK LEFT/RIGHT/STRAIGHT ARROW |
| T116 - THERMOPLASTIC (WHITE, 90 MILS) | FISH-HOOK W/CIRCLE LEFT ARROW |
| T117 - THERMOPLASTIC (WHITE, 90 MILS) | FISH-HOOK W/CIRCLE LEFT/STRAIGHT ARROW |

 DENOTES SIGNALIZED INTERSECTION

PAVEMENT MARKER LEGEND

 - CRYSTAL / RED PAVEMENT MARKER

 - YELLOW / YELLOW PAVEMENT MARKER