


CLEARING AND GRUBBING  
 EROSION CONTROL FOR  
 CONSTRUCTION SHEET 4

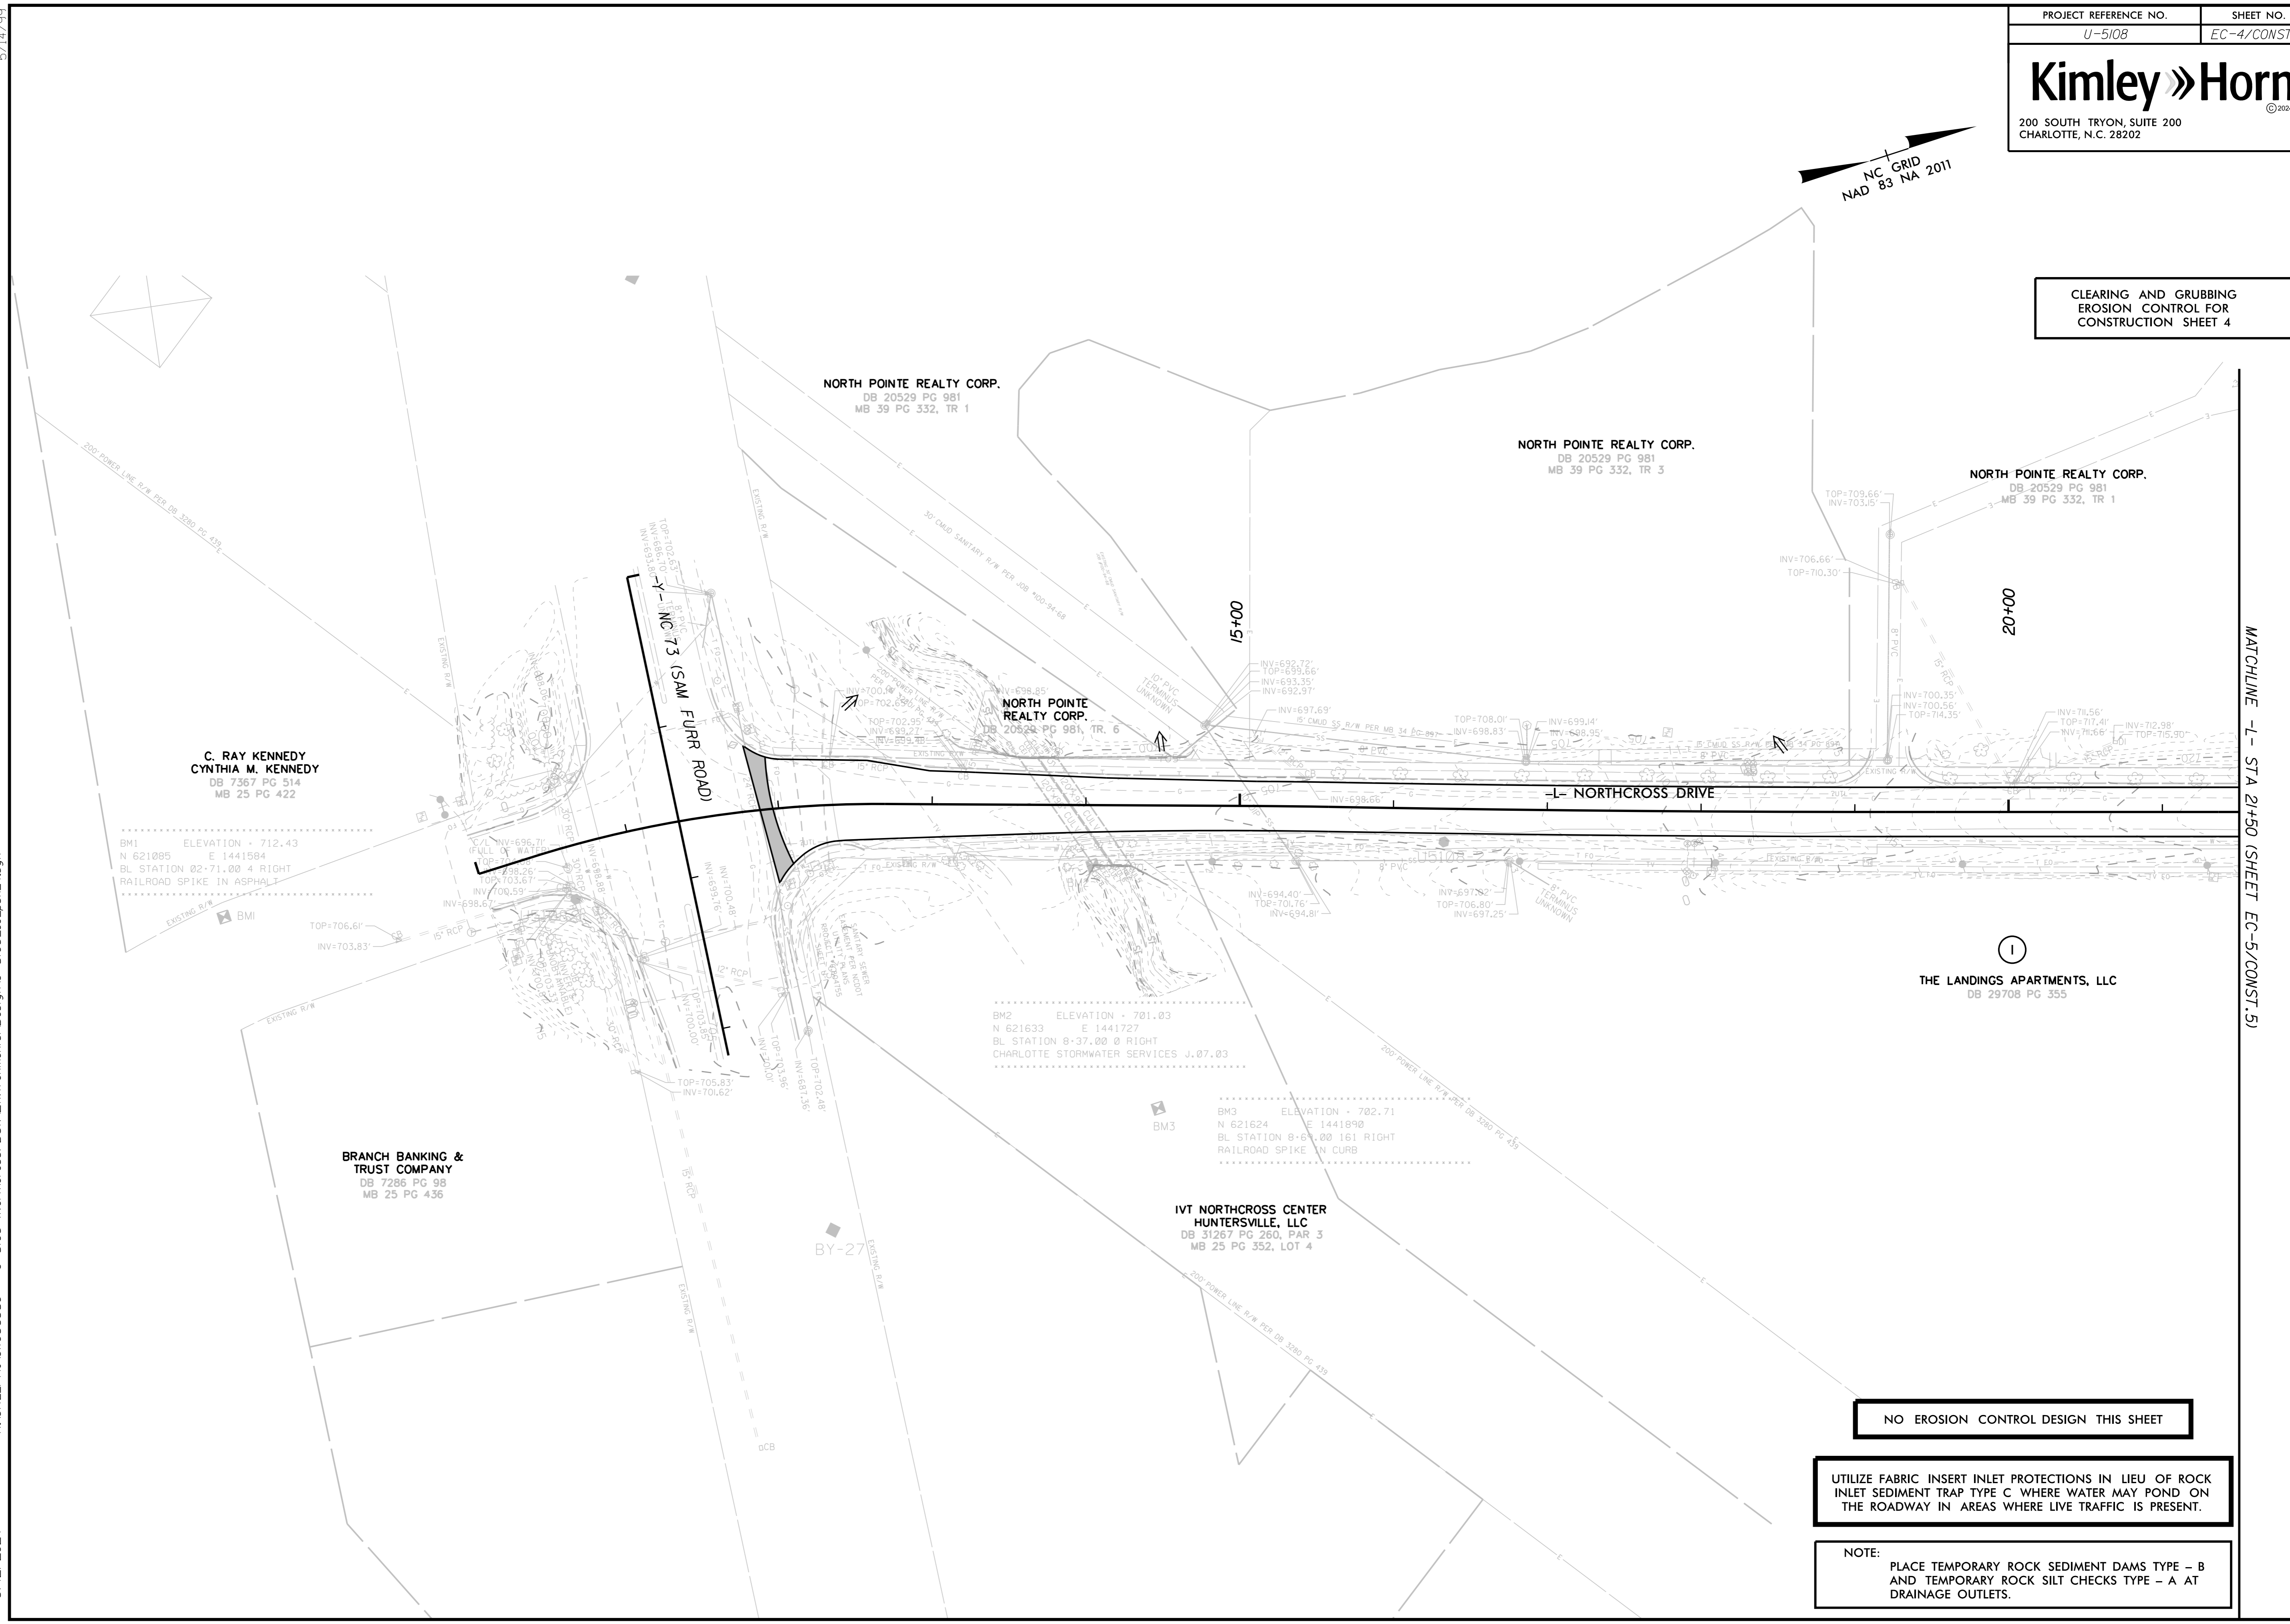

C. RAY KENNEDY  
 CYNTHIA M. KENNEDY  
 DB 7367 PG 514  
 MB 25 PG 422

NORTH POINTE REALTY CORP.  
 DB 20529 PG 981  
 MB 39 PG 332, TR 1

NORTH POINTE REALTY CORP.  
 DB 20529 PG 981  
 MB 39 PG 332, TR 3

NORTH POINTE REALTY CORP.  
 DB 20529 PG 981  
 MB 39 PG 332, TR 1

NORTH POINTE REALTY CORP.  
 DB 20529 PG 981, TR. 6

BM1 ELEVATION - 712.43  
 N 621085 E 1441584  
 BL STATION 02-71.00 4 RIGHT  
 RAILROAD SPIKE IN ASPHALT

BM2 ELEVATION - 701.03  
 N 621633 E 1441727  
 BL STATION 8-37.00 0 RIGHT  
 CHARLOTTE STORMWATER SERVICES J.07.03

BM3 ELEVATION - 702.71  
 N 621624 E 1441890  
 BL STATION 8-67.00 161 RIGHT  
 RAILROAD SPIKE IN CURB

BRANCH BANKING &  
 TRUST COMPANY  
 DB 7286 PG 98  
 MB 25 PG 436

IVT NORTH CROSS CENTER  
 HUNTERSVILLE, LLC  
 DB 31267 PG 260, PAR 3  
 MB 25 PG 352, LOT 4

THE LANDINGS APARTMENTS, LLC  
 DB 29708 PG 355

NO EROSION CONTROL DESIGN THIS SHEET

UTILIZE FABRIC INSERT INLET PROTECTIONS IN LIEU OF ROCK  
 INLET SEDIMENT TRAP TYPE C WHERE WATER MAY POND ON  
 THE ROADWAY IN AREAS WHERE LIVE TRAFFIC IS PRESENT.

NOTE:  
 PLACE TEMPORARY ROCK SEDIMENT DAMS TYPE - B  
 AND TEMPORARY ROCK SILT CHECKS TYPE - A AT  
 DRAINAGE OUTLETS.

5/14/99  
 K:\CHL\_PRA\01036359 - U-5108 (Northcross)\DS\Environmental\Design\U-5108.ec\_psh\_4.dgn  
 3/12/2024

MATCHLINE -L- STA 2+50 (SHEET EC-5/CONST. 5)