


CLEARING AND GRUBBING
 EROSION CONTROL FOR
 CONSTRUCTION SHEET 5

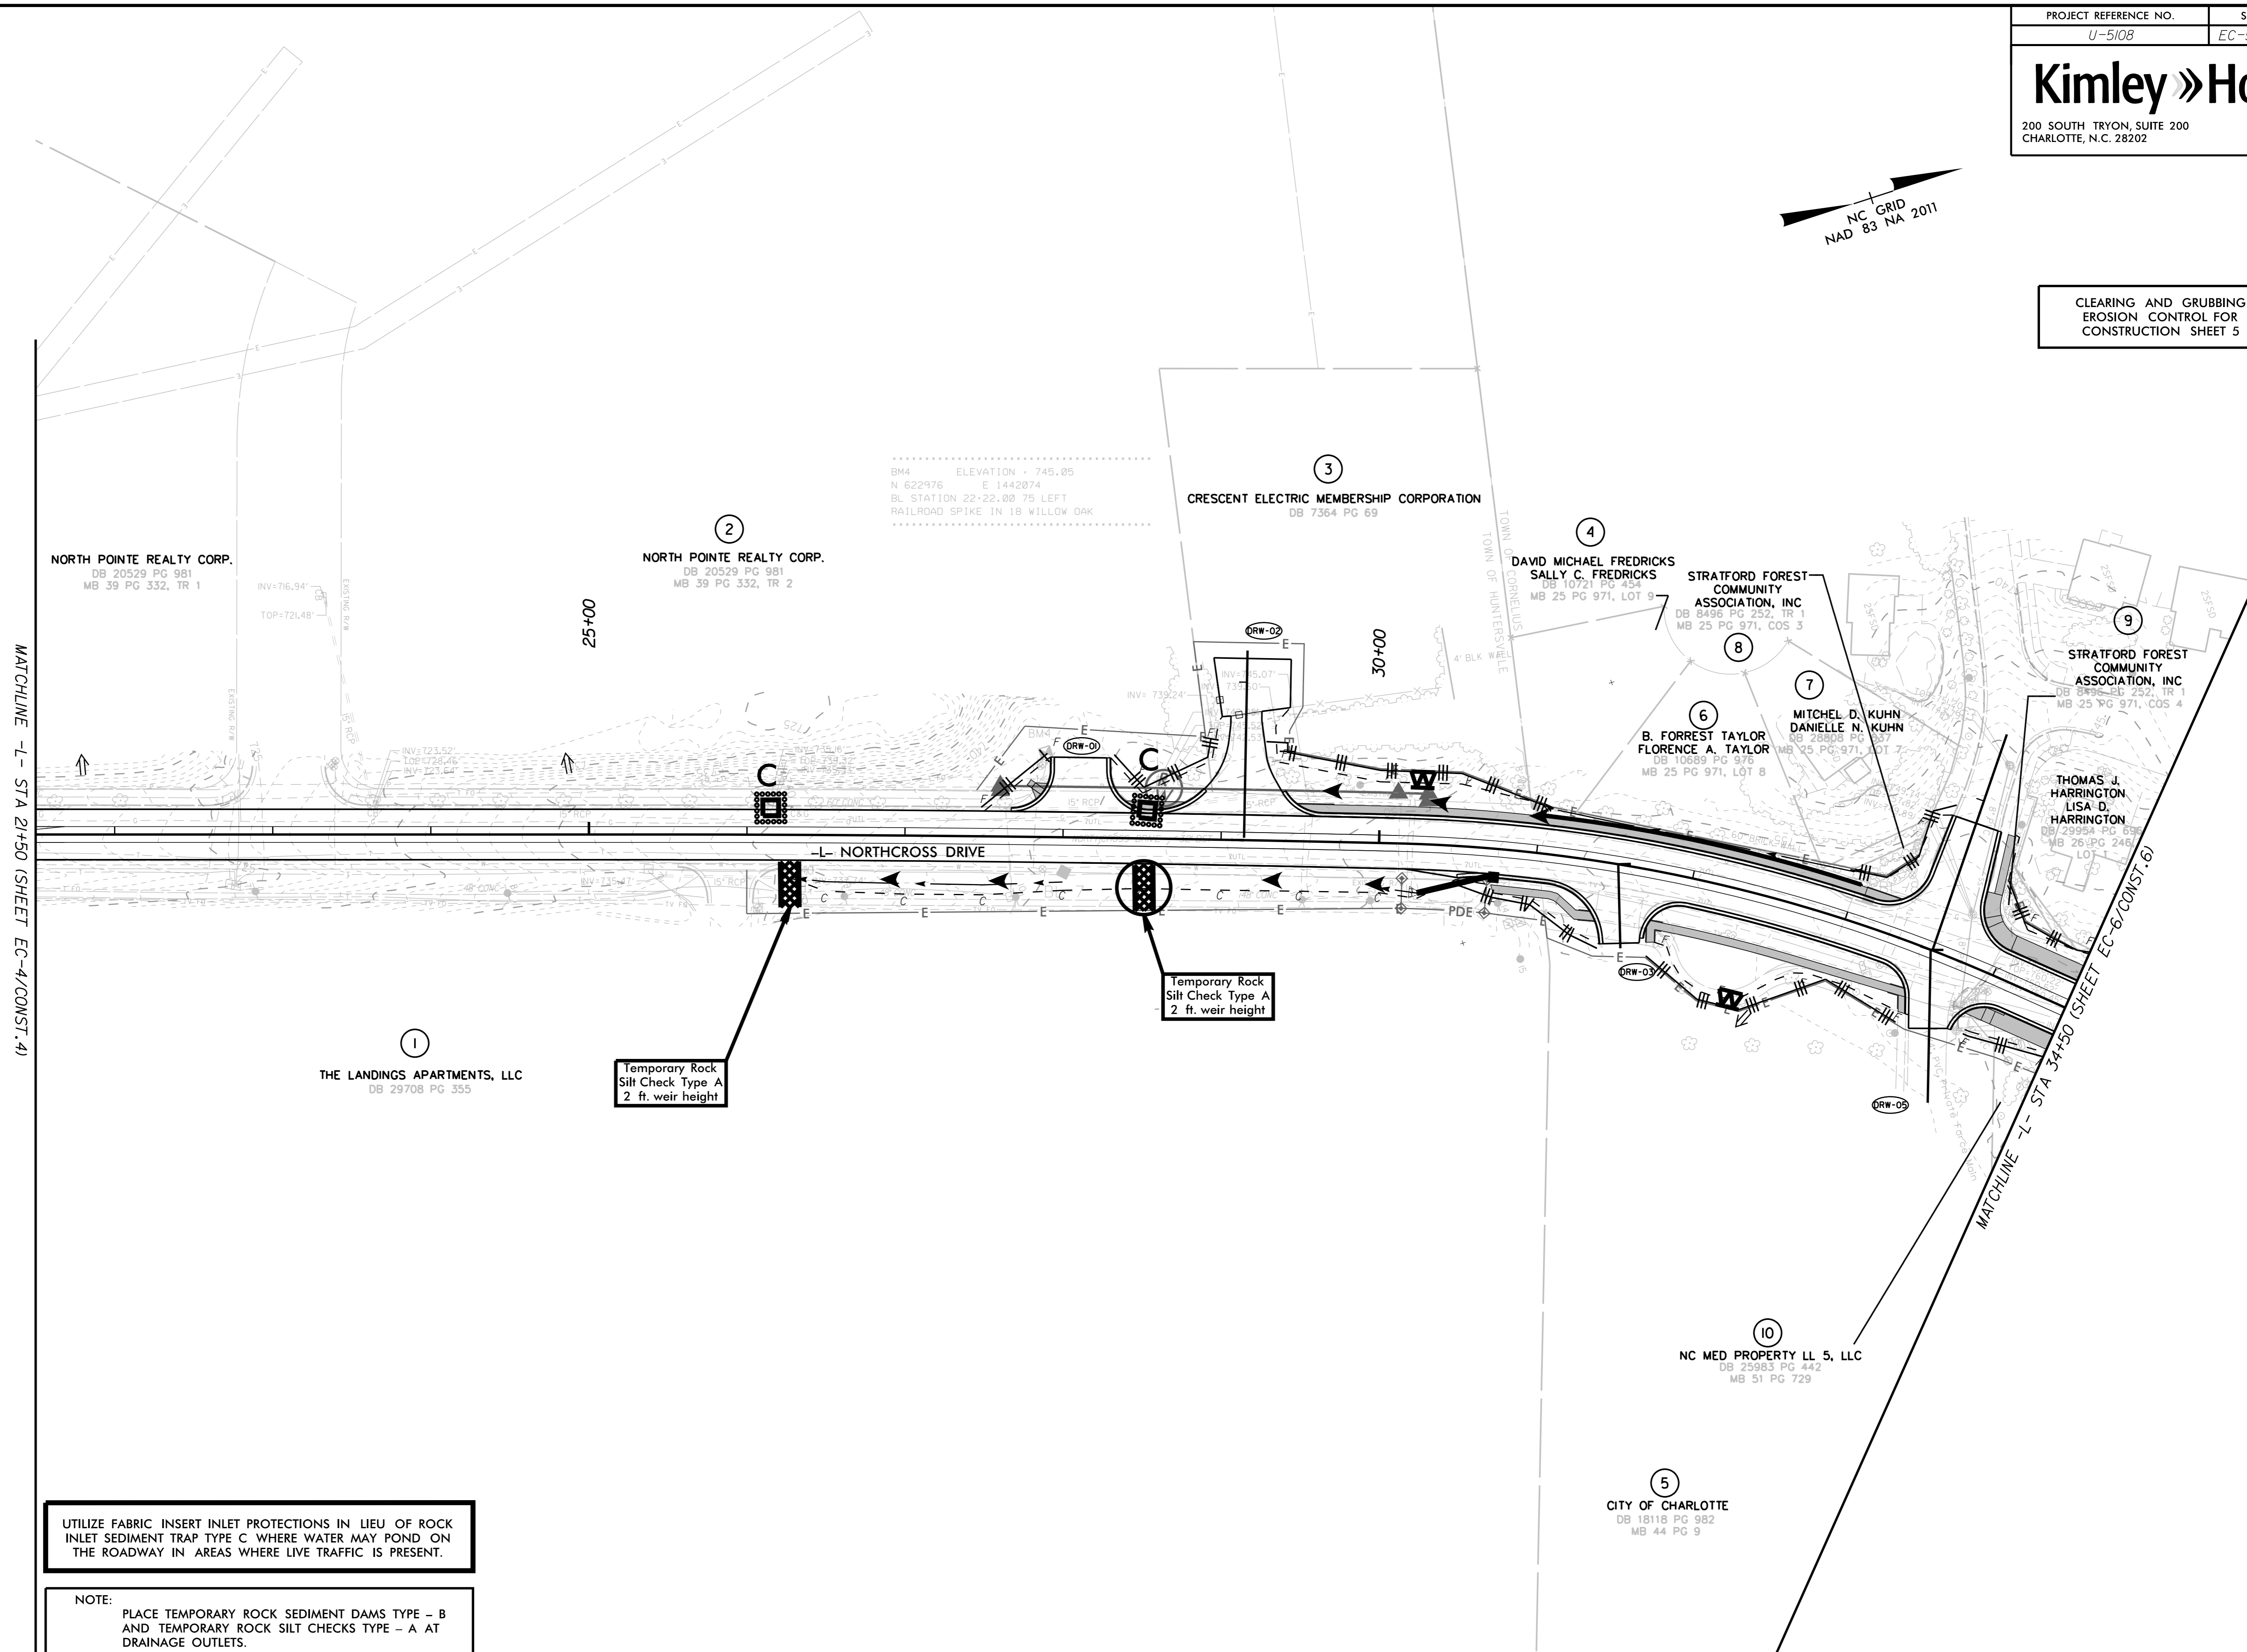

UTILIZE FABRIC INSERT INLET PROTECTIONS IN LIEU OF ROCK INLET SEDIMENT TRAP TYPE C WHERE WATER MAY POND ON THE ROADWAY IN AREAS WHERE LIVE TRAFFIC IS PRESENT.

NOTE:
 PLACE TEMPORARY ROCK SEDIMENT DAMS TYPE - B AND TEMPORARY ROCK SILT CHECKS TYPE - A AT DRAINAGE OUTLETS.

5/14/99
 K:\CHL\PR\01036359 - U-5108 (Northcross)\DS\Environmental\Design\U-5108.ec-psfl_5.dgn
 3/12/2024

MATCHLINE -L- STA 21+50 (SHEET EC-4/CONST. 4)

MATCHLINE -L- STA 34+50 (SHEET EC-6/CONST. 6)