
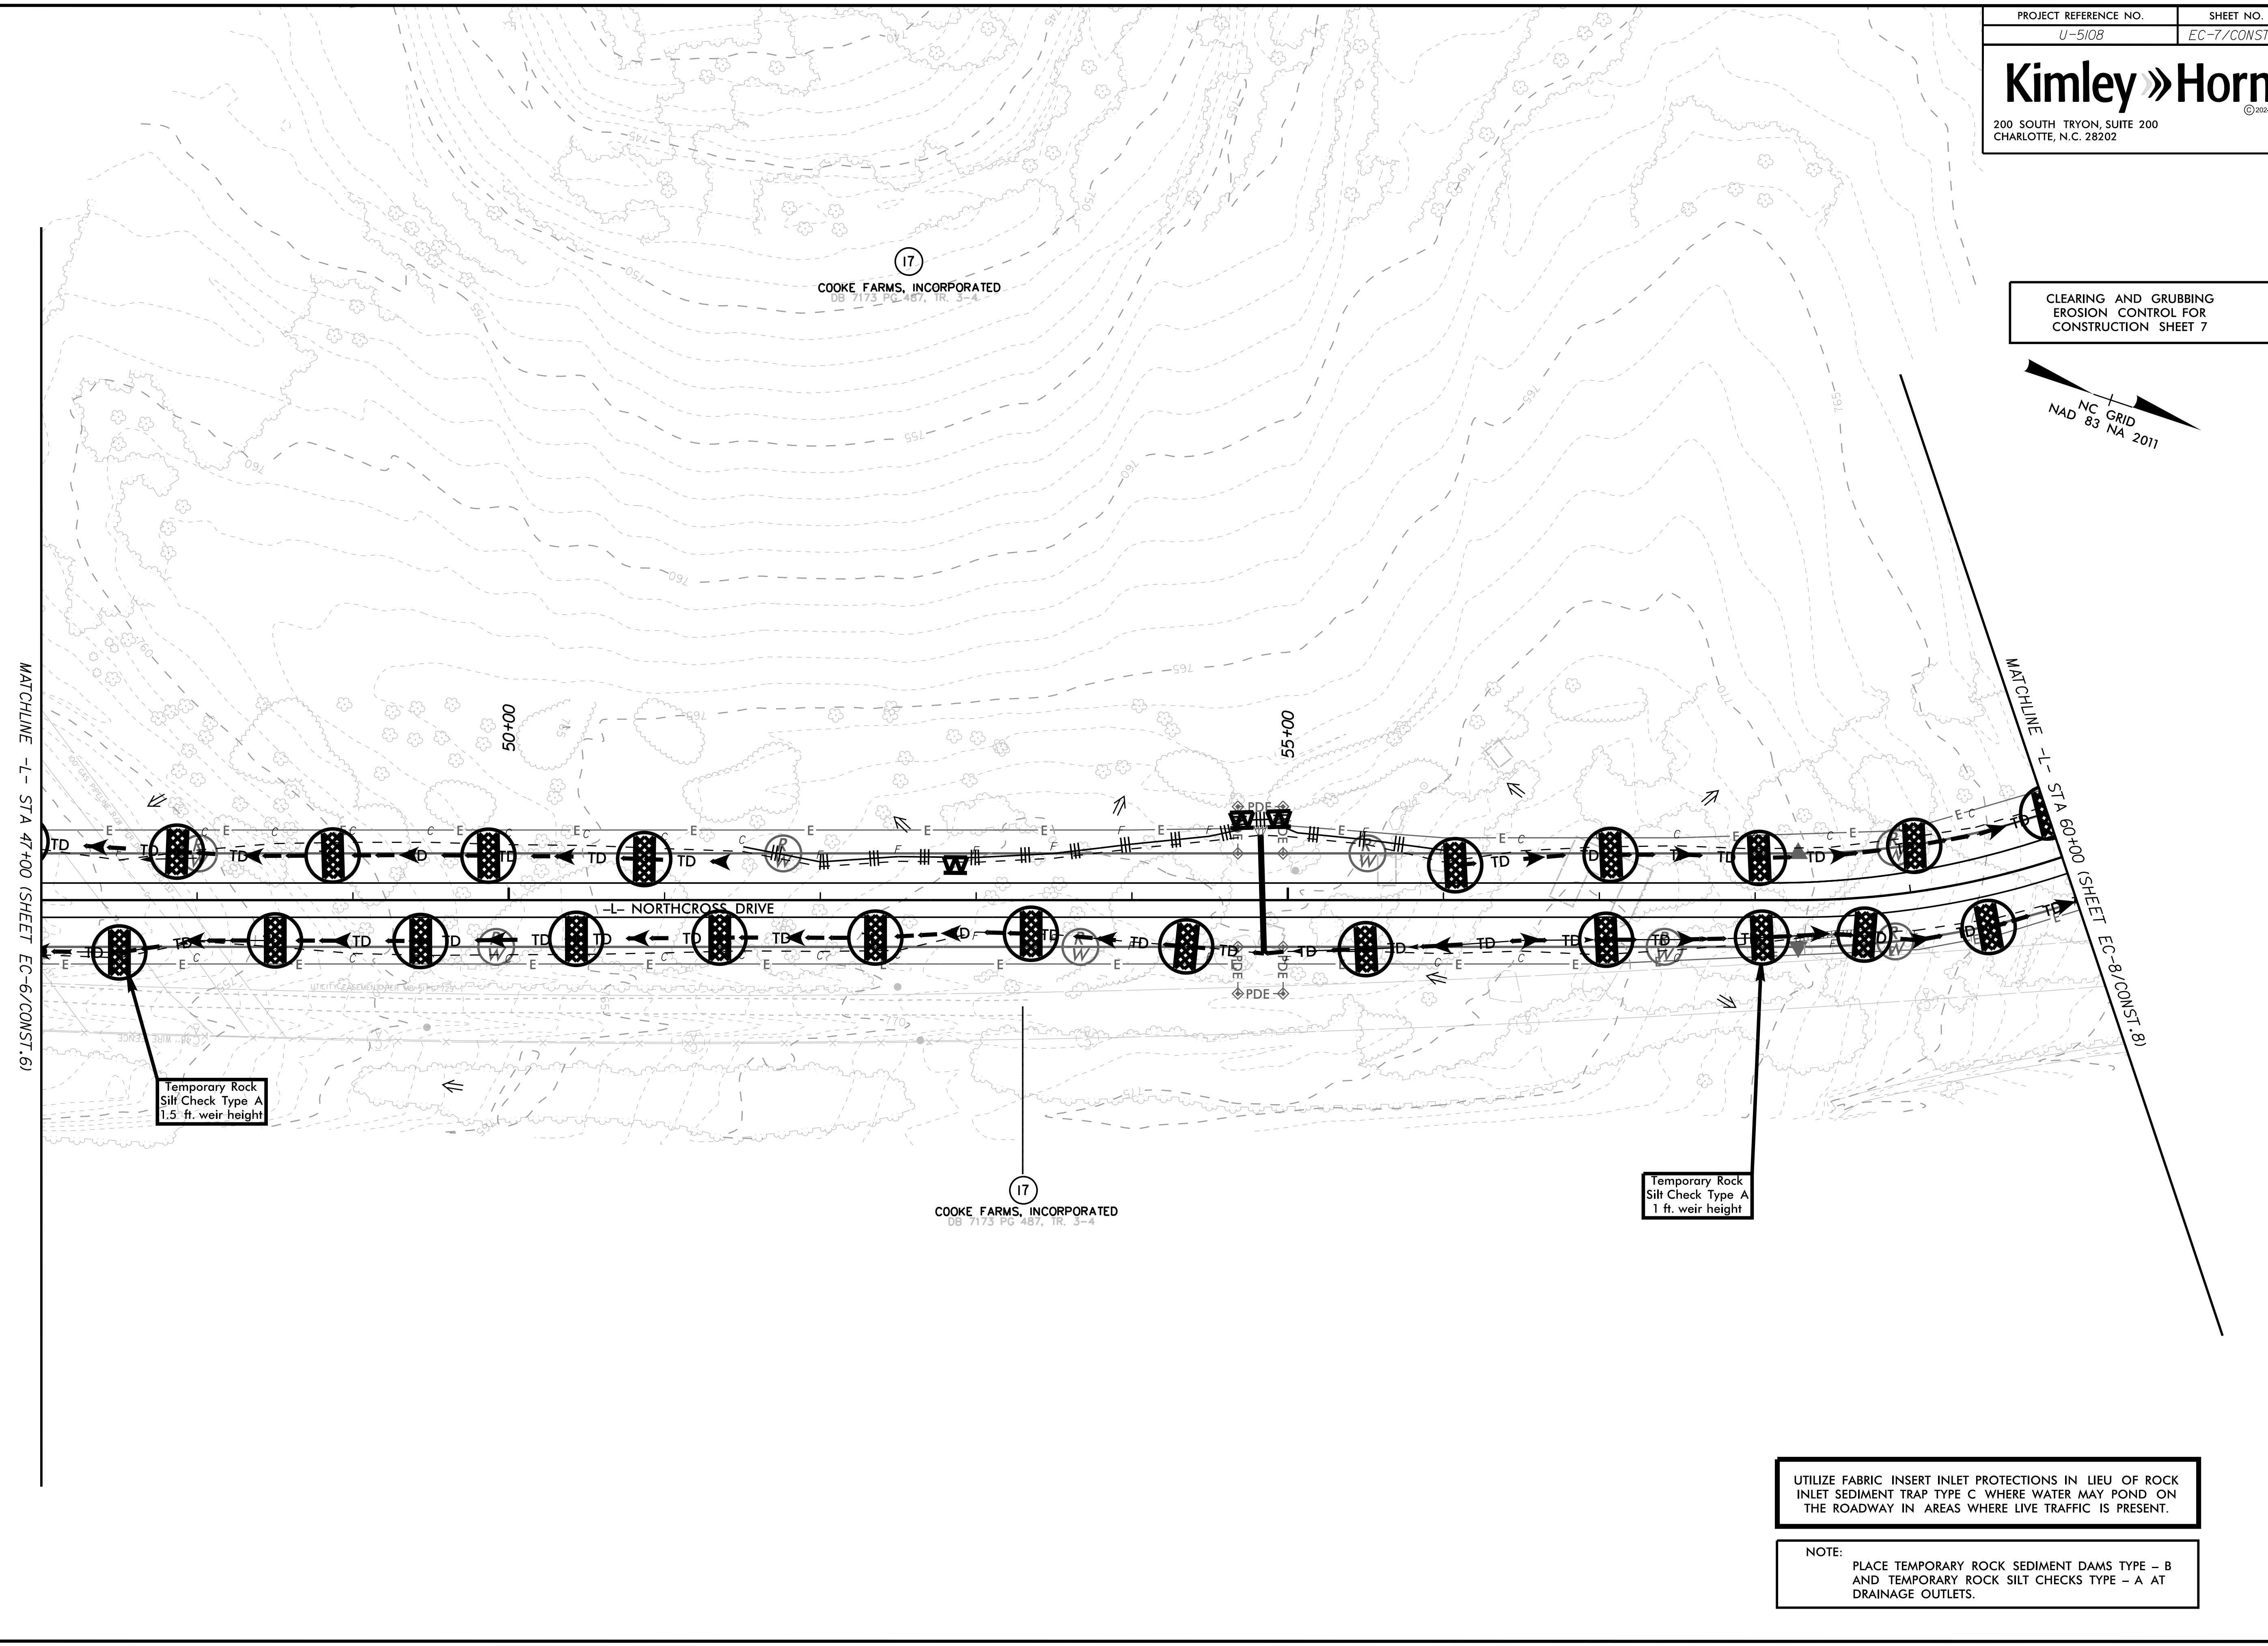


CLEARING AND GRUBBING
EROSION CONTROL FOR
CONSTRUCTION SHEET 7

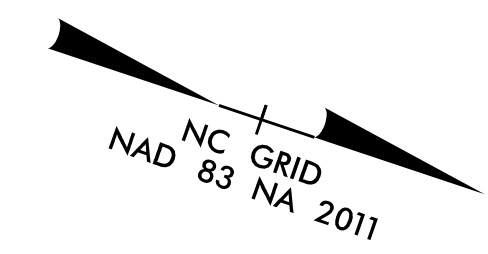

MATCHLINE -L- STA 47+00 (SHEET EC-6/CONST.6)

MATCHLINE -L- STA 60+00 (SHEET EC-8/CONST.8)

Temporary Rock
Silt Check Type A
1.5 ft. weir height

Temporary Rock
Silt Check Type A
1 ft. weir height

UTILIZE FABRIC INSERT INLET PROTECTIONS IN LIEU OF ROCK INLET SEDIMENT TRAP TYPE C WHERE WATER MAY POND ON THE ROADWAY IN AREAS WHERE LIVE TRAFFIC IS PRESENT.

NOTE:
PLACE TEMPORARY ROCK SEDIMENT DAMS TYPE - B AND TEMPORARY ROCK SILT CHECKS TYPE - A AT DRAINAGE OUTLETS.