


NOTE: UTILIZE TEMPORARY SEDIMENT BASIN OR SPECIAL STILLING BASIN(S) AS STILLING BASIN WHERE APPLICABLE.

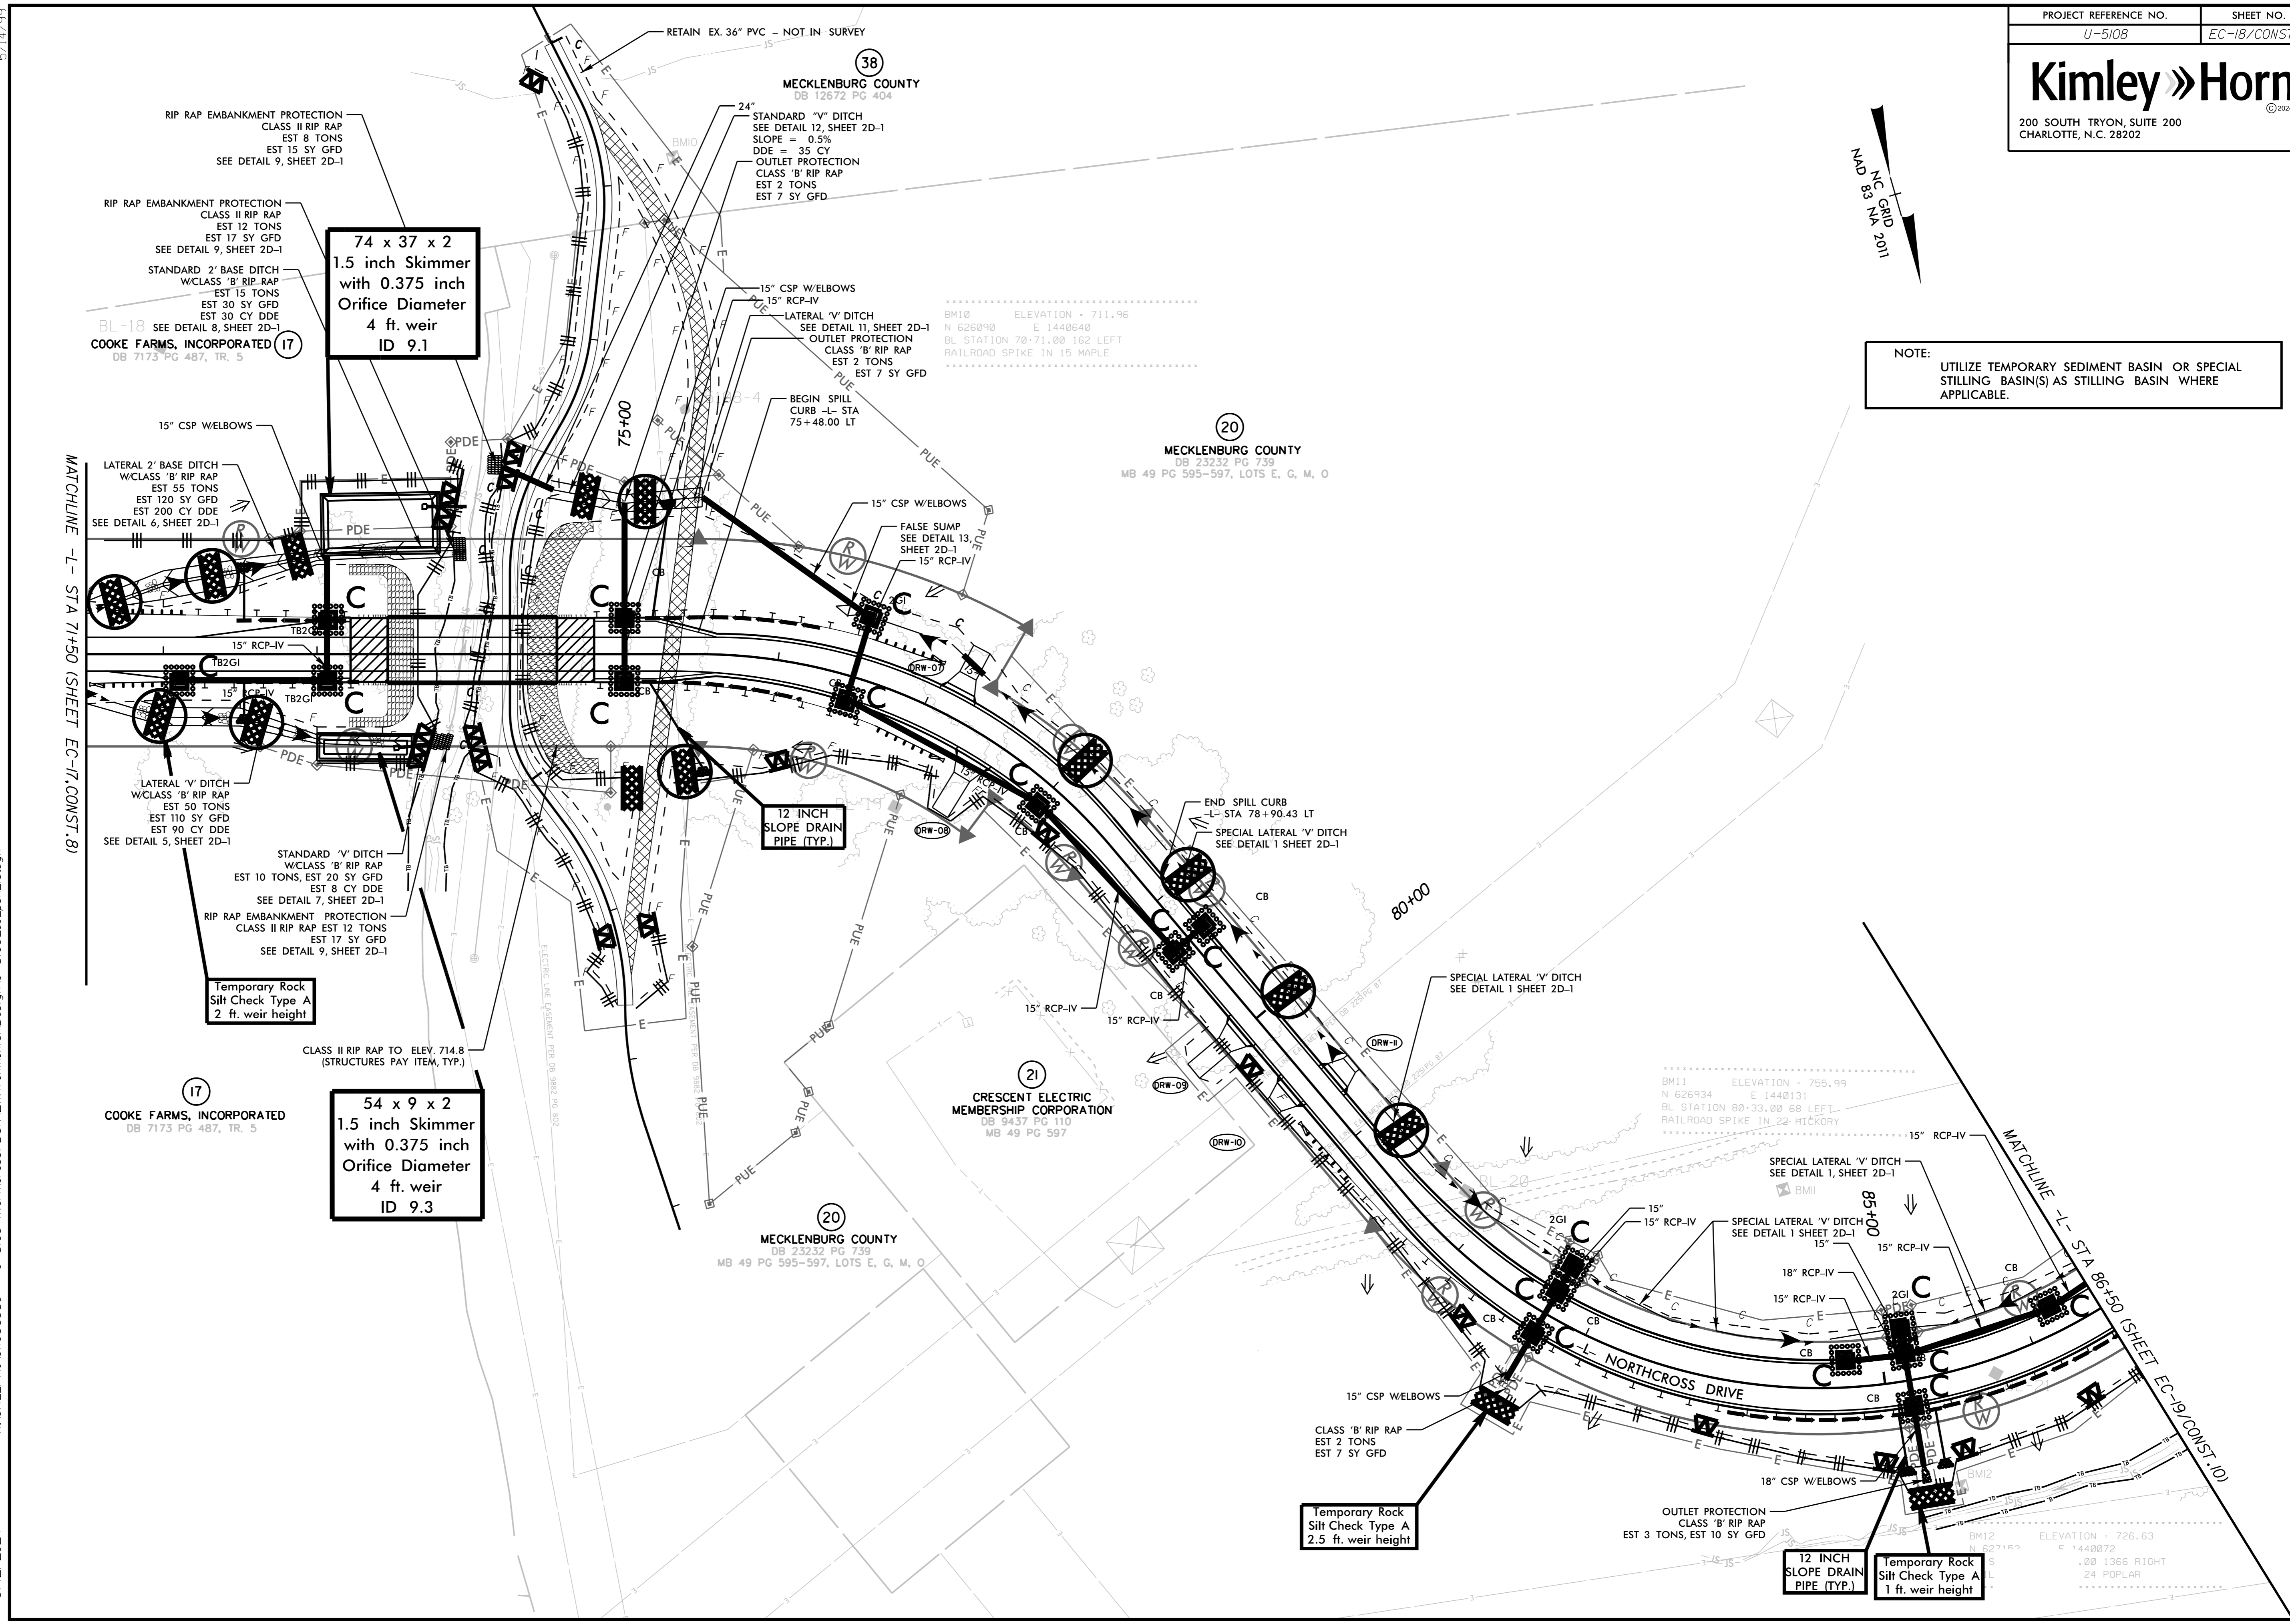

74 x 37 x 2
 1.5 inch Skimmer
 with 0.375 inch
 Orifice Diameter
 4 ft. weir
 ID 9.1

54 x 9 x 2
 1.5 inch Skimmer
 with 0.375 inch
 Orifice Diameter
 4 ft. weir
 ID 9.3

Temporary Rock
 Silt Check Type A
 2 ft. weir height

Temporary Rock
 Silt Check Type A
 2.5 ft. weir height

12 INCH
 SLOPE DRAIN
 PIPE (TYP.)

Temporary Rock
 Silt Check Type A
 1 ft. weir height

MATCHLINE -L- STA 71+50 (SHEET EC-17, CONST. 8)

MATCHLINE -L- STA 86+50 (SHEET EC-19, CONST. 10)

5/14/99
 K:\CHL\PR\01036359 - U-5108 (Northcross)\DS\NCE\Environmental\Design\U-5108_ec_psh_LB.dgn
 3/12/2024