




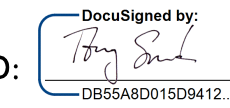



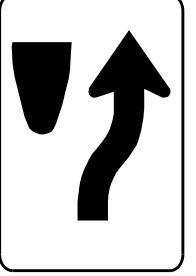
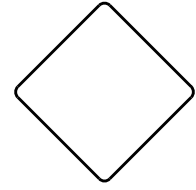
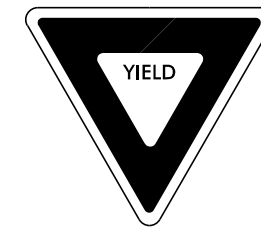
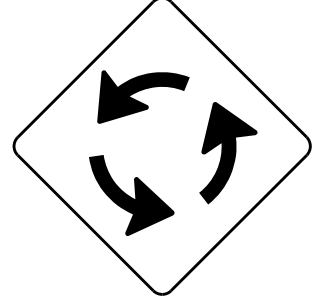


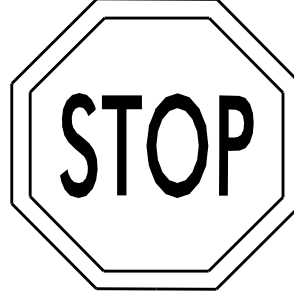
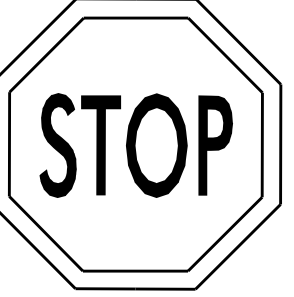
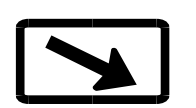
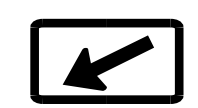

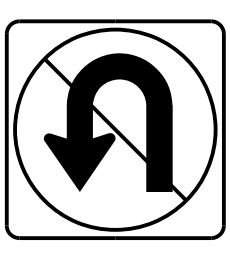


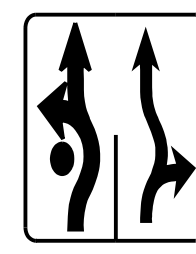
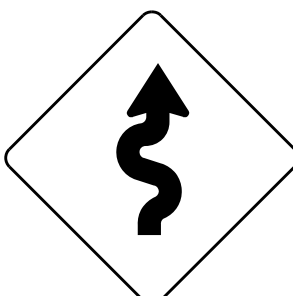
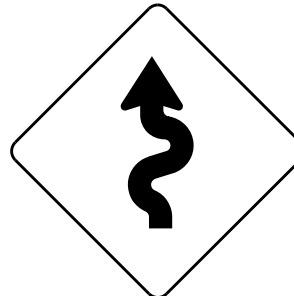

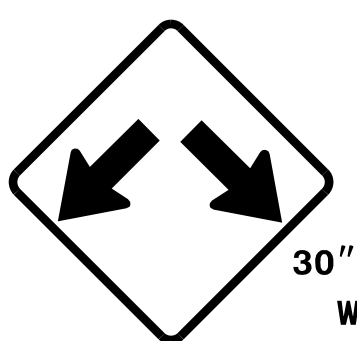

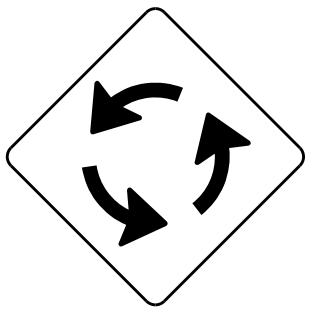


REVISIONS

1036359 - U-5108 (Northcross) DSWT\raffico\Signing\CADD\Pavement Marking Plans\U-5108\_sgn\_2.dgn

<p><b>401</b> QUANTITY REQ'D 4</p>  <p>24" X 30" R2-1</p> <p>ONE "U" POST PER SIGN</p>	<p><b>402</b> QUANTITY REQ'D 1</p>  <p>24" x 9" R3-17aP</p> <p>MOUNT BELOW SIGN <b>403</b></p> <p>ONE "U" POST PER SIGN</p>	<p><b>403</b> QUANTITY REQ'D 2</p>  <p>24" X 18" R3-17</p> <p>ONE "U" POST PER SIGN</p>	<p><b>404</b> QUANTITY REQ'D 1</p>  <p>24" x 9" R3-17bP</p> <p>MOUNT BELOW SIGN <b>403</b></p> <p>ONE "U" POST PER SIGN</p>	<p><b>405</b> QUANTITY REQ'D 1</p>  <p>36" X 36" W3-5</p> <p>ONE "U" POST PER SIGN</p>		<p>PROJECT REFERENCE NO. U-5108 SHEET NO. SIGN-2</p> <p>APPROVED:  DATE: 4/9/2024</p> <p>SEAL</p>  <p>DOCUMENT NOT CONSIDERED FINAL UNLESS ALL SIGNATURES COMPLETED</p>
<p><b>406</b> QUANTITY REQ'D 12</p>  <p>9" X 12" R10-25</p> <p>MOUNT BELOW SIGN <b>412</b></p> <p>ONE "U" POST PER SIGN</p>	<p><b>407</b> QUANTITY REQ'D 2</p>  <p>24" X 30" R2-1</p> <p>ONE "U" POST PER SIGN</p>	<p><b>408</b> QUANTITY REQ'D 4</p>  <p>24" X 30" R4-7</p> <p>MOUNT AT 42" TO CENTER OF SIGN FROM PAVEMENT</p> <p>ONE "U" POST PER SIGN</p>	<p><b>409</b> QUANTITY REQ'D 2</p>  <p>18" X 18" OM1-3</p> <p>MOUNT BELOW SIGN <b>408</b></p> <p>ONE "U" POST PER SIGN</p>	<p><b>410</b> QUANTITY REQ'D 8</p>  <p>36" X 36" X 36" R1-2</p> <p>ONE "U" POST PER SIGN</p>	<p><b>411</b> QUANTITY REQ'D 8</p>  <p>30" X 30" R6-5P</p> <p>MOUNT BELOW SIGN <b>410</b></p> <p>ONE "U" POST PER SIGN</p>	
<p><b>412</b> QUANTITY REQ'D 13</p>  <p>30" X 30" W11-15 FYG</p> <p>ONE "U" POST PER SIGN IN 1 INSTALLATION</p> <p>MOUNT TO RRFB ASSEMBLY IN 12 INSTALLATIONS</p> <p>USE FLOURESCENT YELLOW-GREEN SHEETING</p>	<p><b>413</b> QUANTITY REQ'D 2</p>  <p>36" X 12" R6-1R</p> <p>ONE "U" POST PER SIGN</p>	<p><b>414</b> QUANTITY REQ'D 1</p>  <p>36" X 36" R1-1</p> <p>MOUNT BELOW SIGN 413 AT -Y6- STA 10+00</p> <p>ONE "U" POST PER SIGN</p>	<p><b>415</b> QUANTITY REQ'D 9</p>  <p>30" X 30" R1-1</p> <p>ONE "U" POST PER SIGN</p>	<p><b>416</b> QUANTITY REQ'D 6</p>  <p>21" X 15" W16-7PL FYG</p> <p>MOUNT BELOW SIGN <b>412</b></p> <p>MOUNT TO RRFB ASSEMBLY USE FLOURESCENT YELLOW-GREEN SHEETING</p>	<p><b>417</b> QUANTITY REQ'D 6</p>  <p>21" X 15" W16-7PR FYG</p> <p>MOUNT BELOW SIGN <b>412</b></p> <p>MOUNT TO RRFB ASSEMBLY USE FLOURESCENT YELLOW-GREEN SHEETING</p>	<p><b>418</b> QUANTITY REQ'D 1</p>  <p>24" x 12" W16-9P FYG</p> <p>MOUNT BELOW SIGN <b>412</b></p> <p>USE FLOURESCENT YELLOW-GREEN SHEETING</p>
<p><b>419</b> QUANTITY REQ'D 1</p>  <p>24" X 24" R3-4</p> <p>MOUNT ON BACK SIDE OF SIGN 408 AT -Y6- STA. 23+05</p>	<p><b>420</b> QUANTITY REQ'D 1</p>  <p>36" X 36" R3-8</p> <p>ONE "U" POST PER SIGN</p>	<p><b>421</b> QUANTITY REQ'D 1</p>  <p>36" X 36" R3-8</p> <p>ONE "U" POST PER SIGN</p>	<p><b>422</b> QUANTITY REQ'D 1</p>  <p>36" X 36" R3-8</p> <p>ONE "U" POST PER SIGN</p>	<p><b>423</b> QUANTITY REQ'D 1</p>  <p>30" X 30" W1-5R</p> <p>ONE "U" POST PER SIGN</p>	<p><b>424</b> QUANTITY REQ'D 1</p>  <p>30" X 30" W1-5L</p> <p>ONE "U" POST PER SIGN</p>	<p><b>425</b> QUANTITY REQ'D 5</p>  <p>30" x 30" R3-7R</p> <p>ONE "U" POST PER SIGN</p>
<p><b>426</b> QUANTITY REQ'D 1</p>  <p>30" x 30" W12-1</p> <p>ONE "U" POST PER SIGN</p>	<p><b>427</b> QUANTITY REQ'D 3</p>  <p>48" X 18" R6-1R</p> <p>ONE "U" POST PER SIGN</p>	<p><b>428</b> QUANTITY REQ'D 2</p>  <p>30" X 30" W2-6</p> <p>ONE "U" POST PER SIGN</p>				