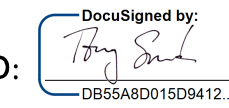


# Kimley»Horn



NC LICENSE #F-0102  
200 SOUTH TRYON, SUITE 200  
CHARLOTTE, N.C. 28202

RIGHT-OF-WAY REV.  
CONST. REV.


PROJECT REFERENCE NO.	SHEET NO.
U-5108	SIGN-4

APPROVED:   
DATE: 4/9/2024

SEAL

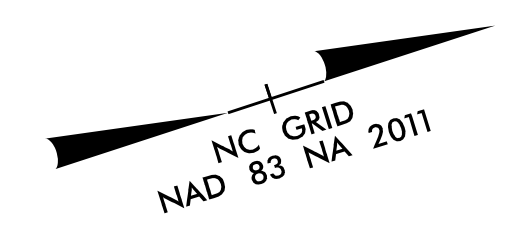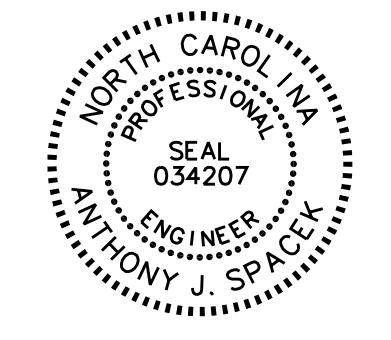

**DOCUMENT NOT CONSIDERED FINAL  
UNLESS ALL SIGNATURES COMPLETED**

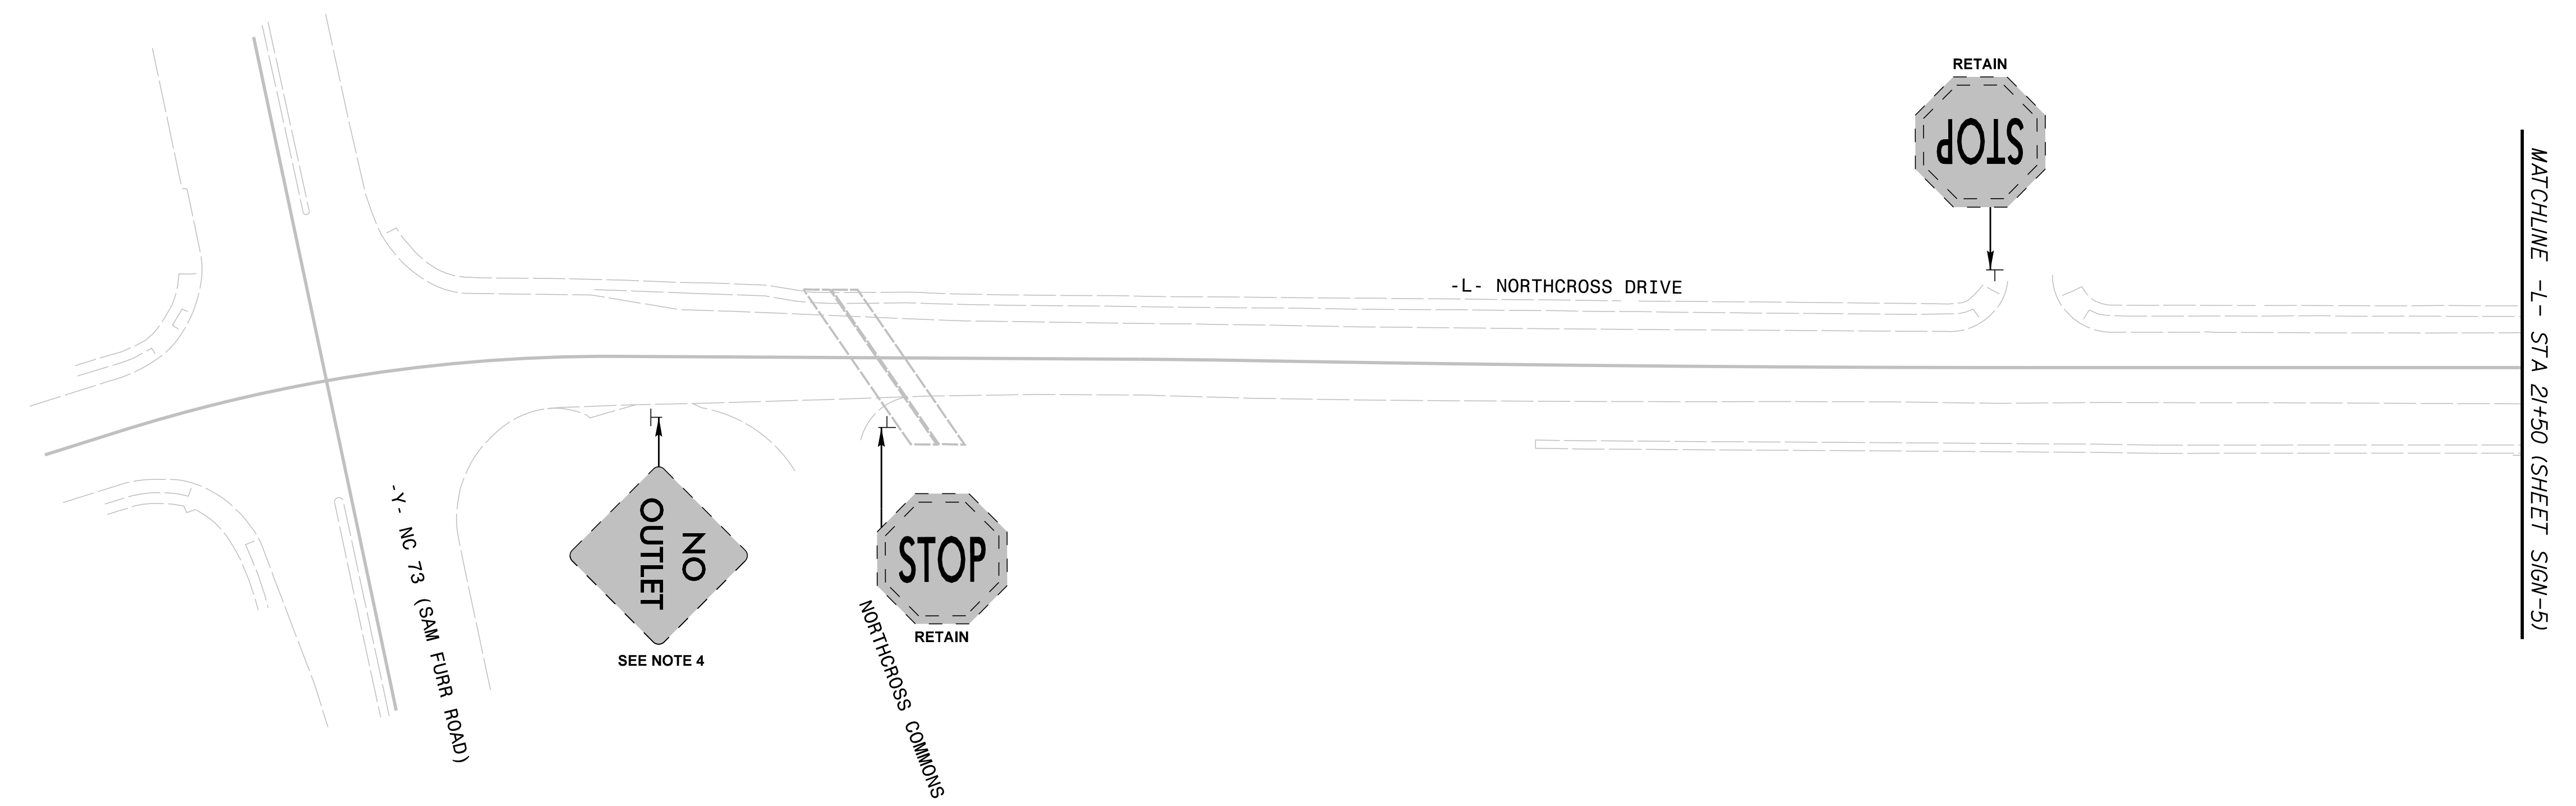

K:\CHL\_PRA\01036359 - U-5108 (Northcross)\DSW\Traffic\Signing\CADD\Pavement Marking Plans\U-5108\_sgn\_4.dgn

3/12/2024

PROJECT NOTES	
1	SIGN ERECTION, RELOCATE, SIGN TYPE D
2	SIGN ERECTION, RELOCATE, SIGN TYPE E
3	DISPOSAL OF SUPPORT, U-CHANNEL
4	DISPOSAL OF SIGN SYSTEM, U-CHANNEL

EXISTING SIGNS  
-L- STA 12+00 TO STA 21+50