


**DOCUMENT NOT CONSIDERED FINAL  
UNLESS ALL SIGNATURES COMPLETED**

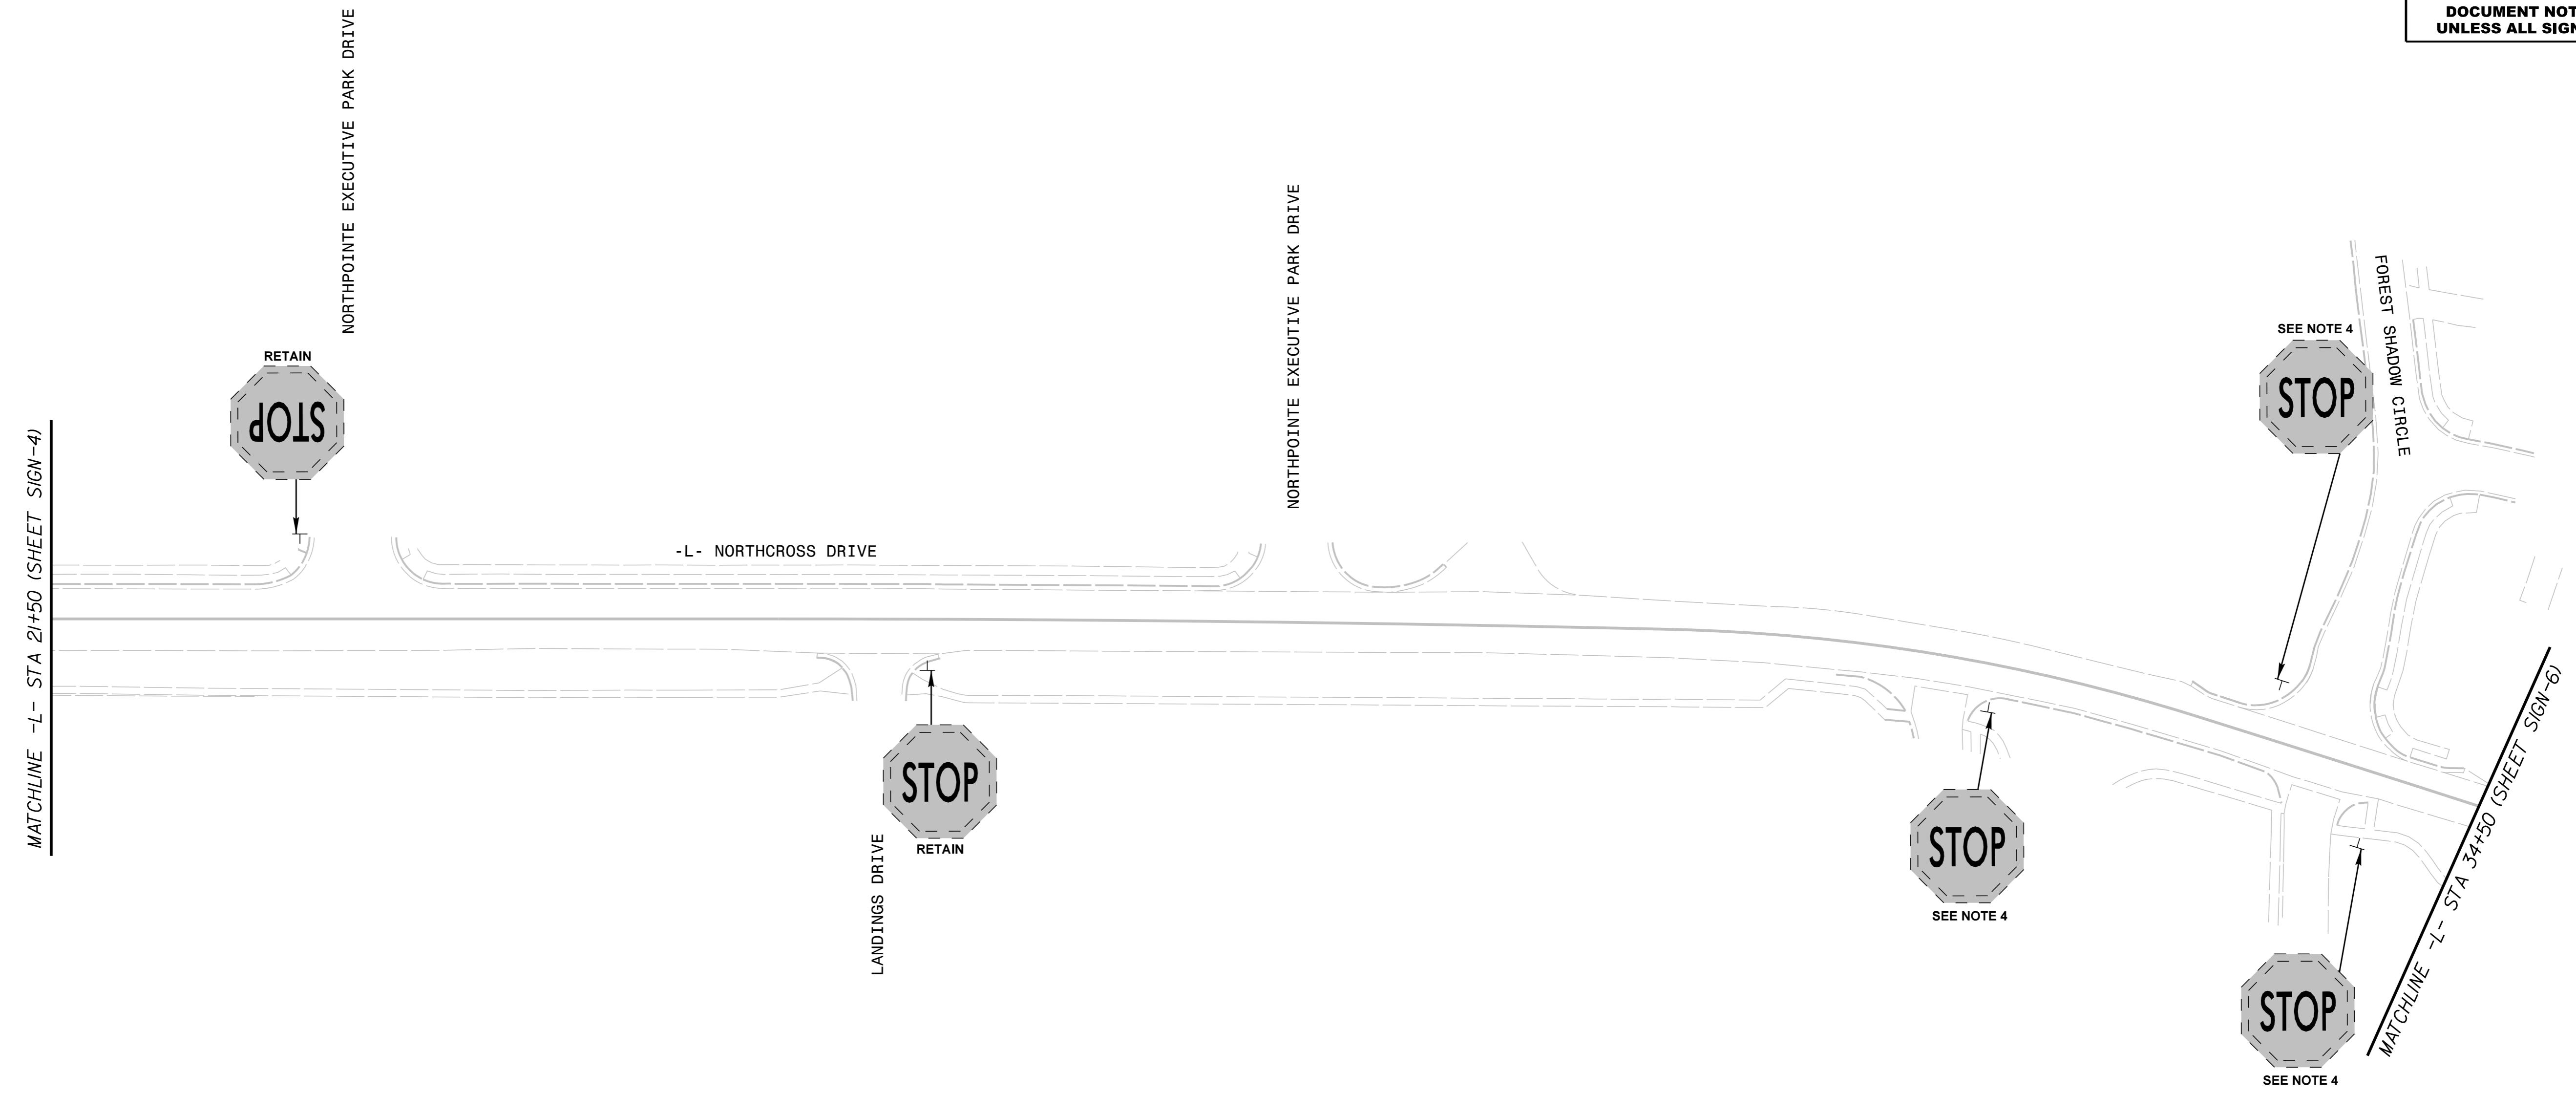

PROJECT NOTES	
1	SIGN ERECTION, RELOCATE, SIGN TYPE D
2	SIGN ERECTION, RELOCATE, SIGN TYPE E
3	DISPOSAL OF SUPPORT, U-CHANNEL
4	DISPOSAL OF SIGN SYSTEM, U-CHANNEL

EXISTING SIGNS  
-L- STA 21+50 TO STA 34+50

K:\CHL\_PRA\01036359 - U-5108 (Northcross)\DSW\Traffic\Signing\CADD\Pavement Marking Plans\U-5108\_sgn\_5.dgn

3/12/2024