
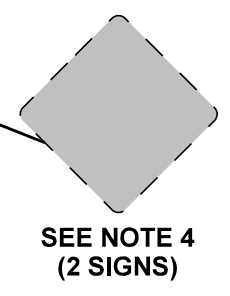
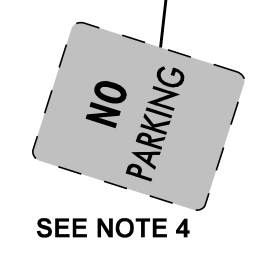
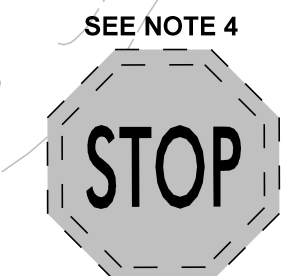


**DOCUMENT NOT CONSIDERED FINAL  
UNLESS ALL SIGNATURES COMPLETED**

K:\CHL\_PRA\01036359 - U-5108 (Northcross)\DSWT\raffic\Signing\CADD\Pavement Marking Plans\U-5108\_sgn\_6.dgn

3/12/2024

MATCHLINE -L- STA 34+50 (SHEET SIGN-5)  
-L- NORTHCROSS DRIVE

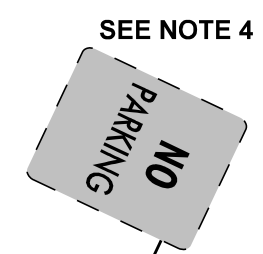

EXISTING NORTHCROSS DRIVE  
ENDS AT THIS LOCATION

### PROJECT NOTES

- 1 SIGN ERECTION, RELOCATE, SIGN TYPE D
- 2 SIGN ERECTION, RELOCATE, SIGN TYPE E
- 3 DISPOSAL OF SUPPORT, U-CHANNEL
- 4 DISPOSAL OF SIGN SYSTEM, U-CHANNEL

EXISTING SIGNS  
-L- STA 34+50 TO STA 41+00