

Kimley»Horn

NC LICENSE #F-0102
200 SOUTH TRYON, SUITE 200
CHARLOTTE, N.C. 28202

RIGHT-OF-WAY REV.
CONST. REV.


PROJECT REFERENCE NO. U-5108
SHEET NO. SIGN-10

APPROVED: *[Signature]*
DATE: 4/9/2024


SEAL



**DOCUMENT NOT CONSIDERED FINAL
UNLESS ALL SIGNATURES COMPLETED**

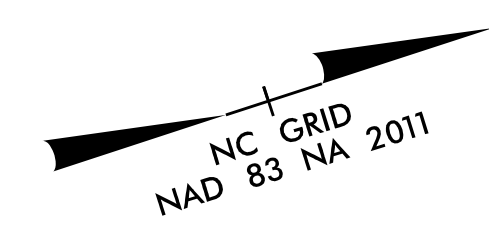

K:\CHL_PRA\10136359 - U-5108 (Northcross)\DSWNTraffic\Signing\CADD\Pavement Marking Plans\U-5108_sgn_10.dgn
3/12/2024

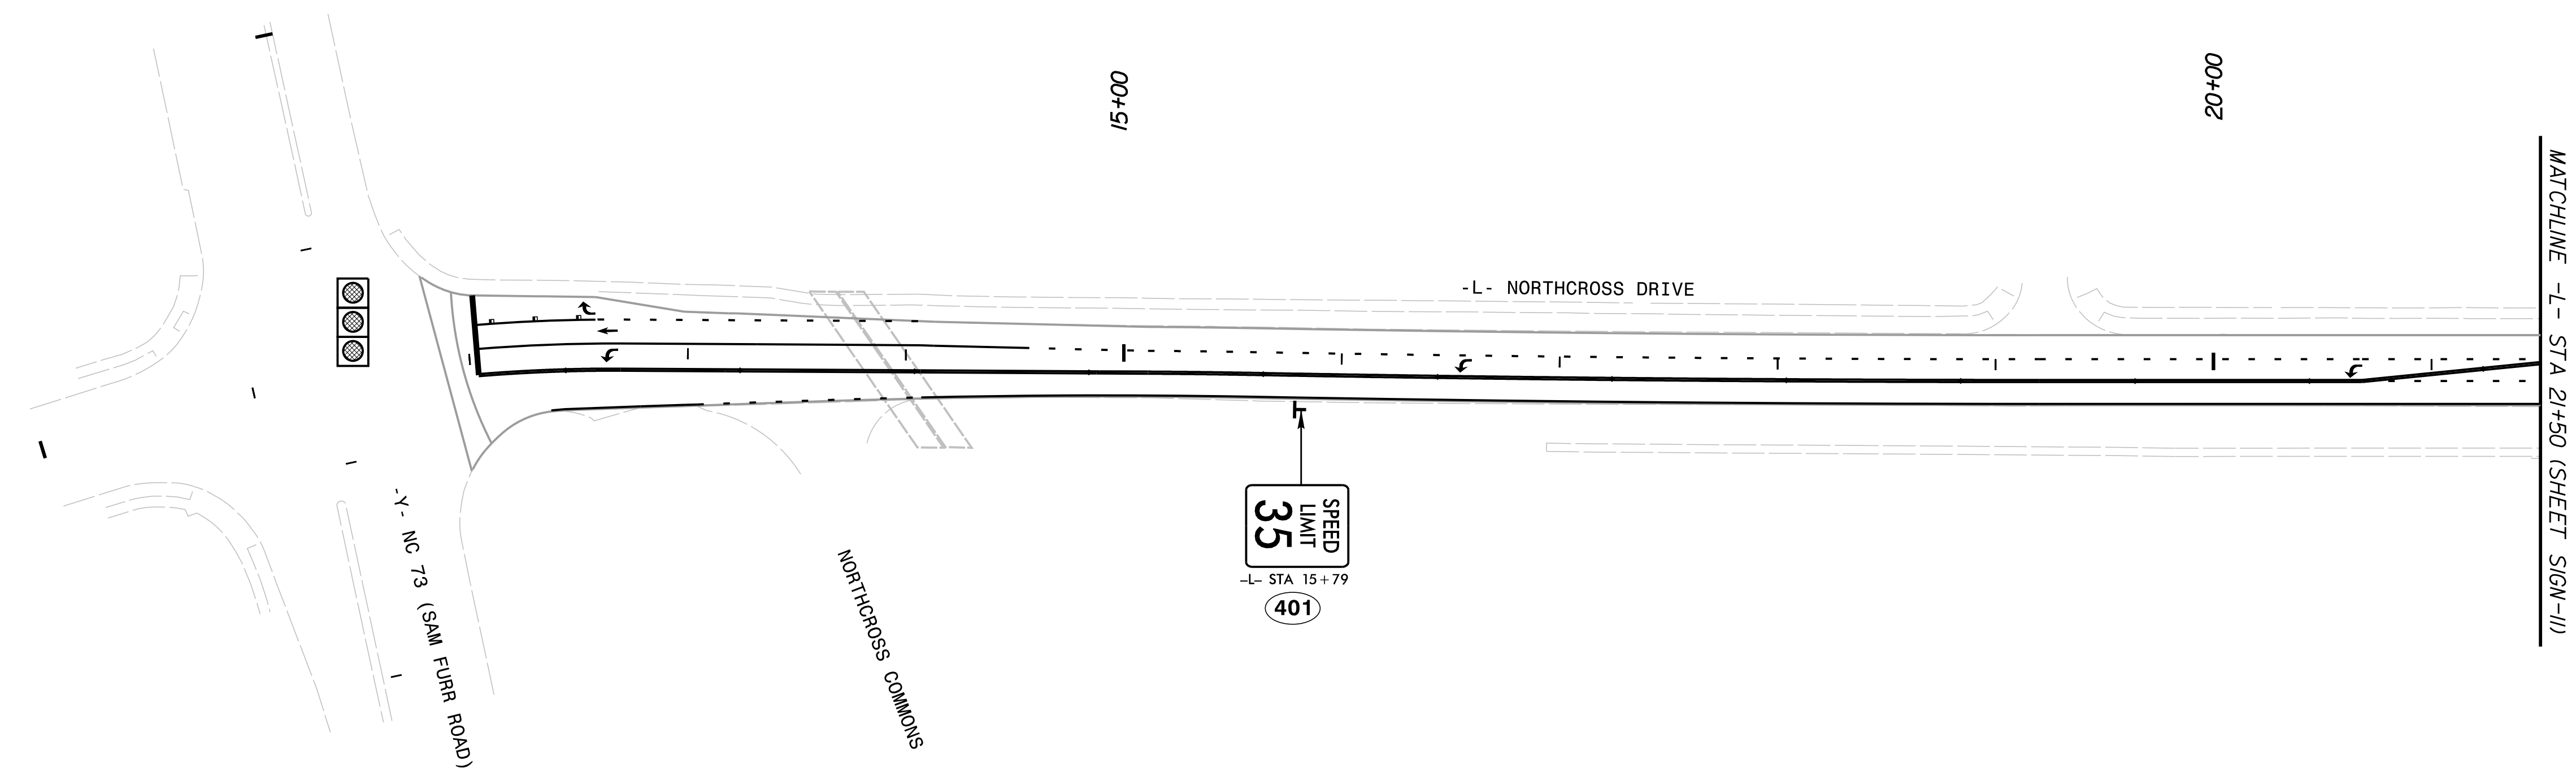

PROJECT NOTES	
1	SIGN ERECTION, RELOCATE, SIGN TYPE D
2	SIGN ERECTION, RELOCATE, SIGN TYPE E
3	DISPOSAL OF SUPPORT, U-CHANNEL
4	DISPOSAL OF SIGN SYSTEM, U-CHANNEL

PROPOSED SIGNS
-L- STA 15+70 TO STA 21+50

MATCHLINE -L- STA 21+50 (SHEET SIGN-11)