



PROJECT REFERENCE NO.	U-5108	SHEET NO.	UC-4
DESIGNED BY:	JKC		
DRAWN BY:	JNA		
CHECKED BY:	JKC		
APPROVED BY:	CLS		
REVISED:			
NORTH CAROLINA DEPARTMENT OF TRANSPORTATION UTILITIES ENGINEERING SEC. PHONE: (919) 707-6690 FAX: (919) 250-4151		UTILITY CONSTRUCTION PLANS ONLY	

DOCUMENT NOT CONSIDERED FINAL UNLESS ALL SIGNATURES COMPLETED

NO UTILITY CONFLICTS EXPECTED THIS SHEET

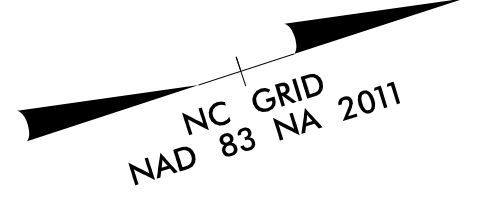

UTILITY CONSTRUCTION

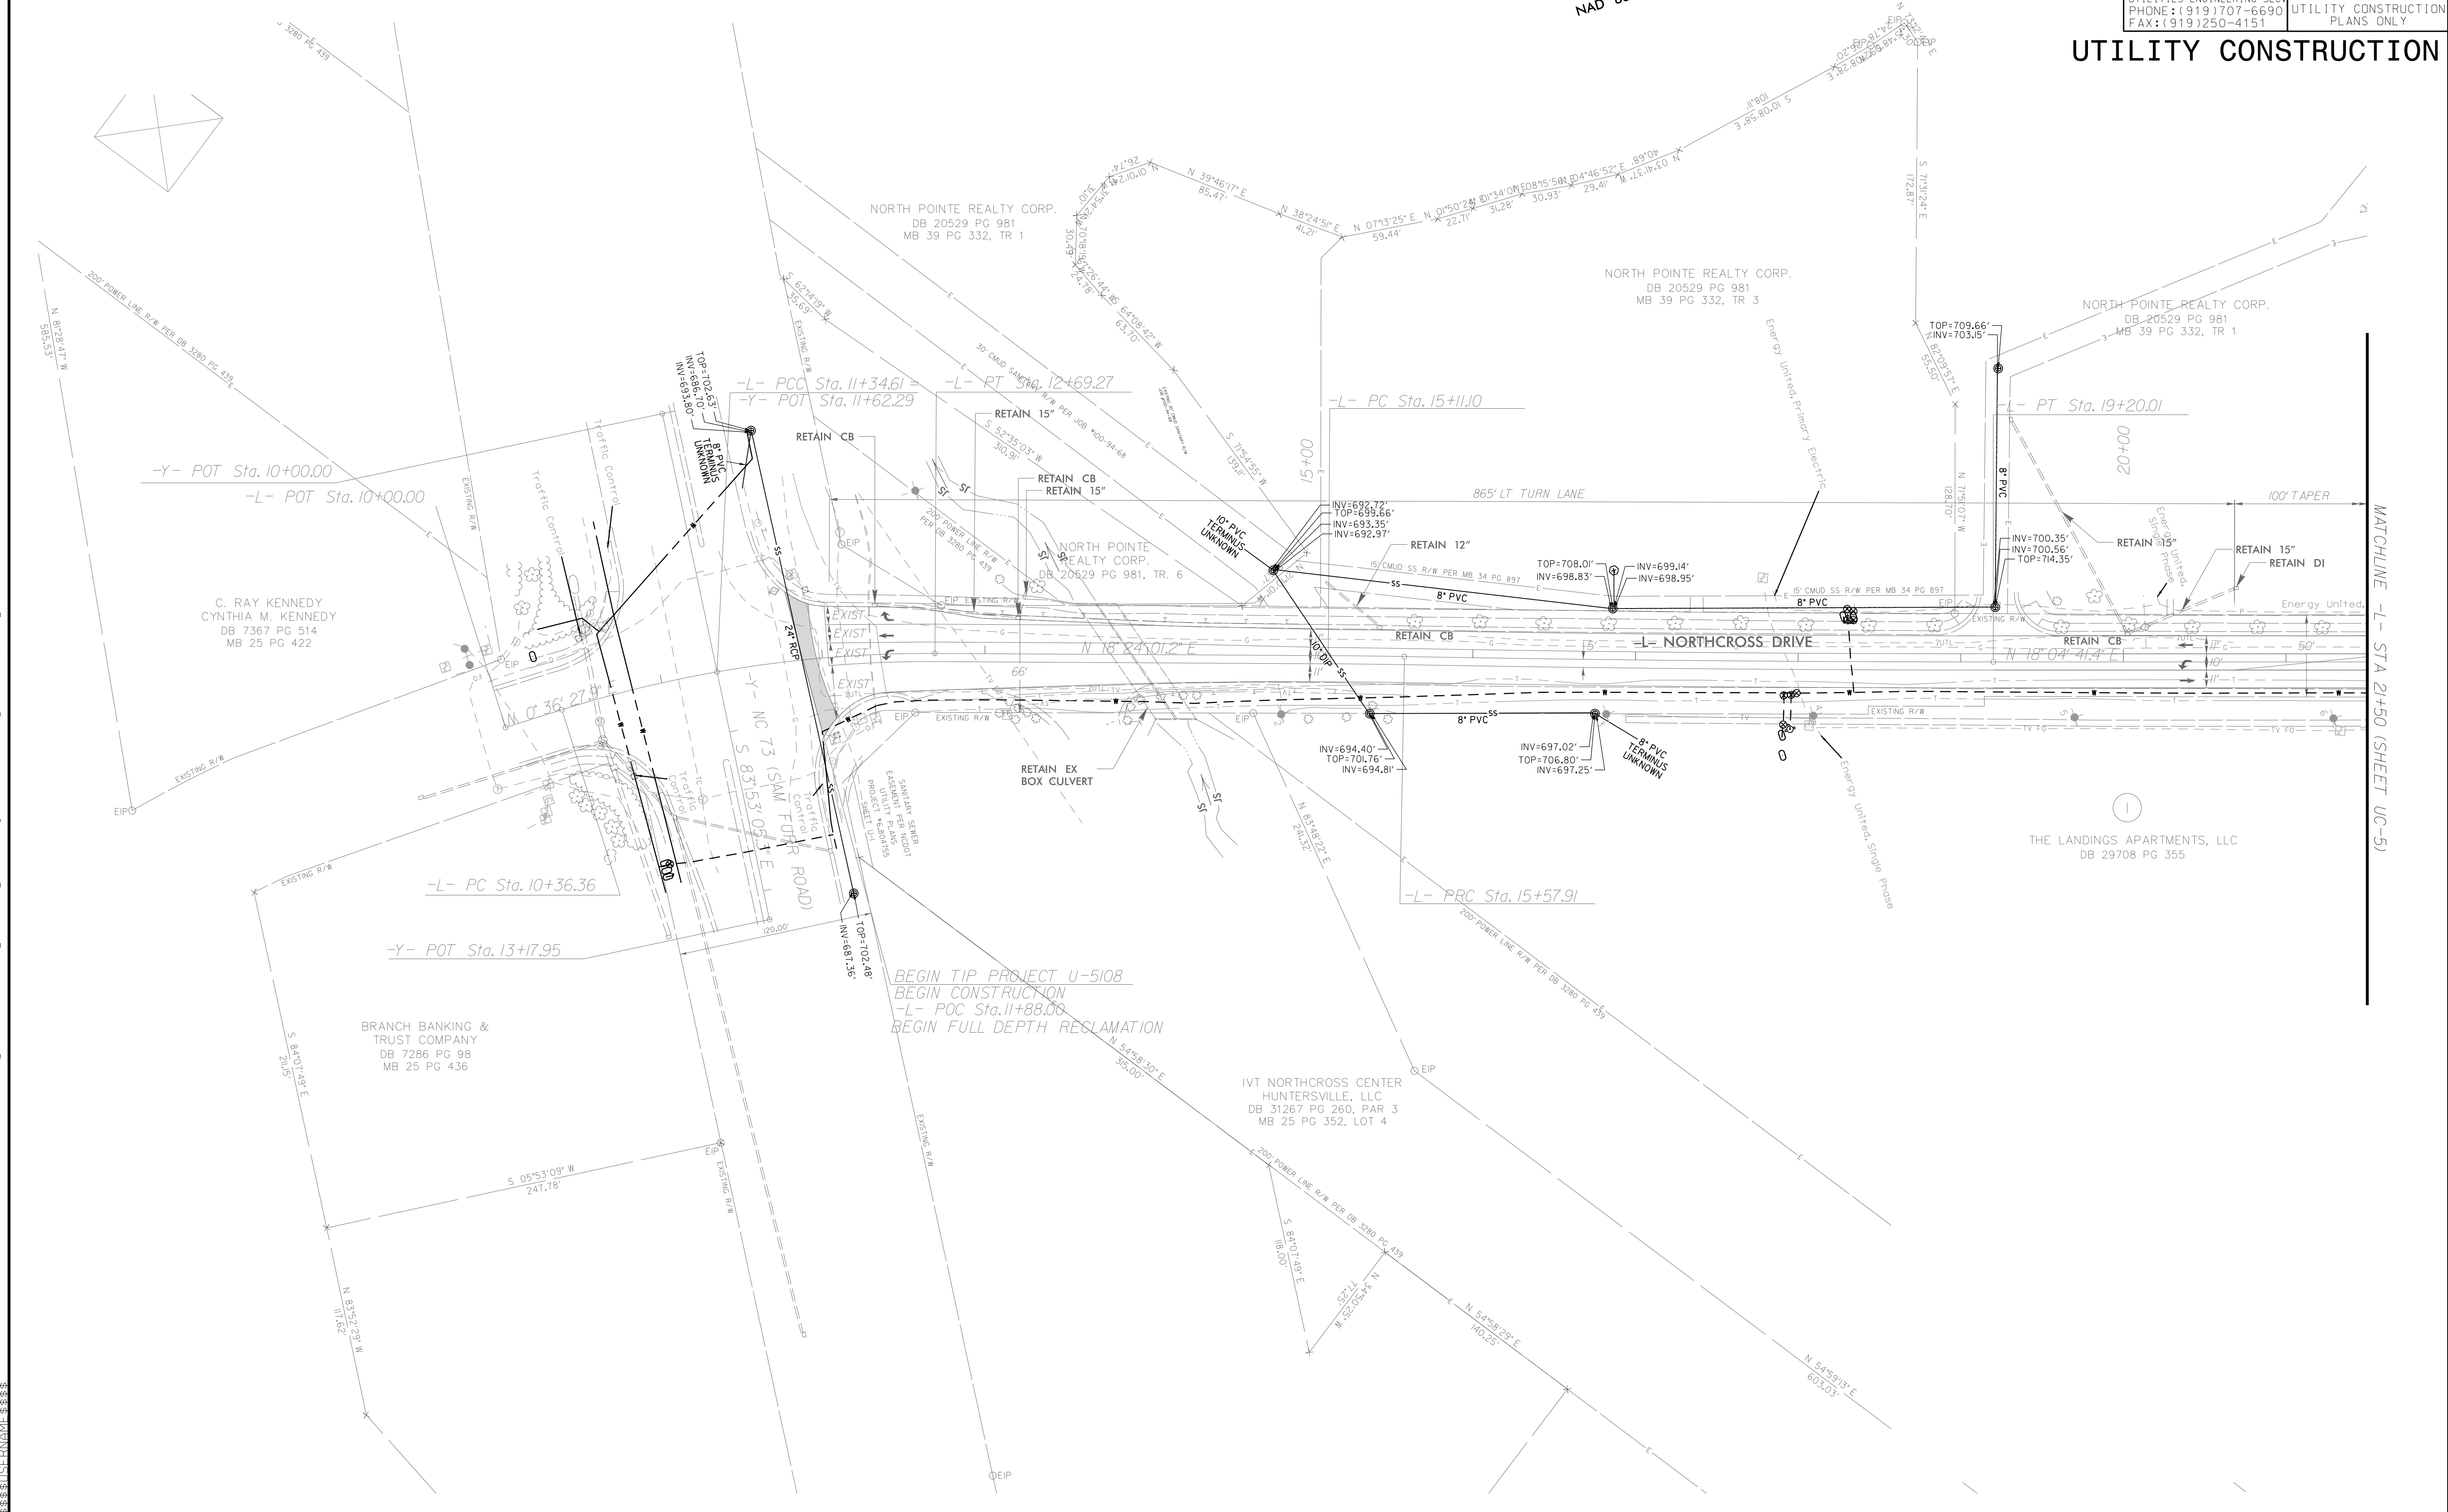

C:\MAR-2024\09\24\PROJECTS\2018\A2018401.00_NCDDOT_U-5108\Design\Utilities\Engineering\UC-Proj\U-5108_Ut_rdy4_UC04_psh.dgn

MATCHLINE - STA 21+50 (SHEET UC-5)

BEGIN TIP PROJECT U-5108
BEGIN CONSTRUCTION
-L- POC Sta. 11+88.00
BEGIN FULL DEPTH RECLAMATION

THE LANDINGS APARTMENTS, LLC
DB 29708 PG 355

IVT NORTHCROSS CENTER
HUNTERSVILLE, LLC
DB 31267 PG 260, PAR 3
MB 25 PG 352, LOT 4

C. RAY KENNEDY
CYNTHIA M. KENNEDY
DB 7367 PG 514
MB 25 PG 422

BRANCH BANKING &
TRUST COMPANY
DB 7286 PG 98
MB 25 PG 436

NORTH POINTE REALTY CORP.
DB 20529 PG 981
MB 39 PG 332, TR 1

NORTH POINTE REALTY CORP.
DB 20529 PG 981
MB 39 PG 332, TR 3

NORTH POINTE REALTY CORP.
DB 20529 PG 981
MB 39 PG 332, TR 1