


**DOCUMENT NOT CONSIDERED FINAL
UNLESS ALL SIGNATURES COMPLETED**

PROJECT REFERENCE NO. U-5108	SHEET NO. UC-7
DESIGNED BY: JKC	
DRAWN BY: JNA	
CHECKED BY: JKC	
APPROVED BY: CLS	
REVISED:	
NORTH CAROLINA DEPARTMENT OF TRANSPORTATION	
UTILITIES ENGINEERING SEC. PHONE: (919) 707-6690 FAX: (919) 250-4151	
UTILITY CONSTRUCTION PLANS ONLY	

UTILITY CONSTRUCTION


17
COOKE FARMS, INCORPORATED
DB 7173 PG 487, TR. 3-4

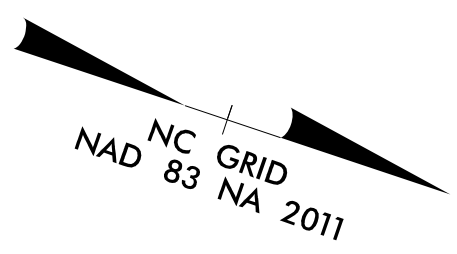

CONTRACTOR SHALL CONTACT DAVID CHASTAIN AT 704-975-2635
AT LEAST ONE WEEK PRIOR TO ANY WATER LINE CONSTRUCTION
CROSSING THE WILLIAMS GAS LINE EASEMENT.

MATCHLINE -L- STA 47+00 (SHEET UC-6)

MATCHLINE -L- STA 60+00 (SHEET UC-8)

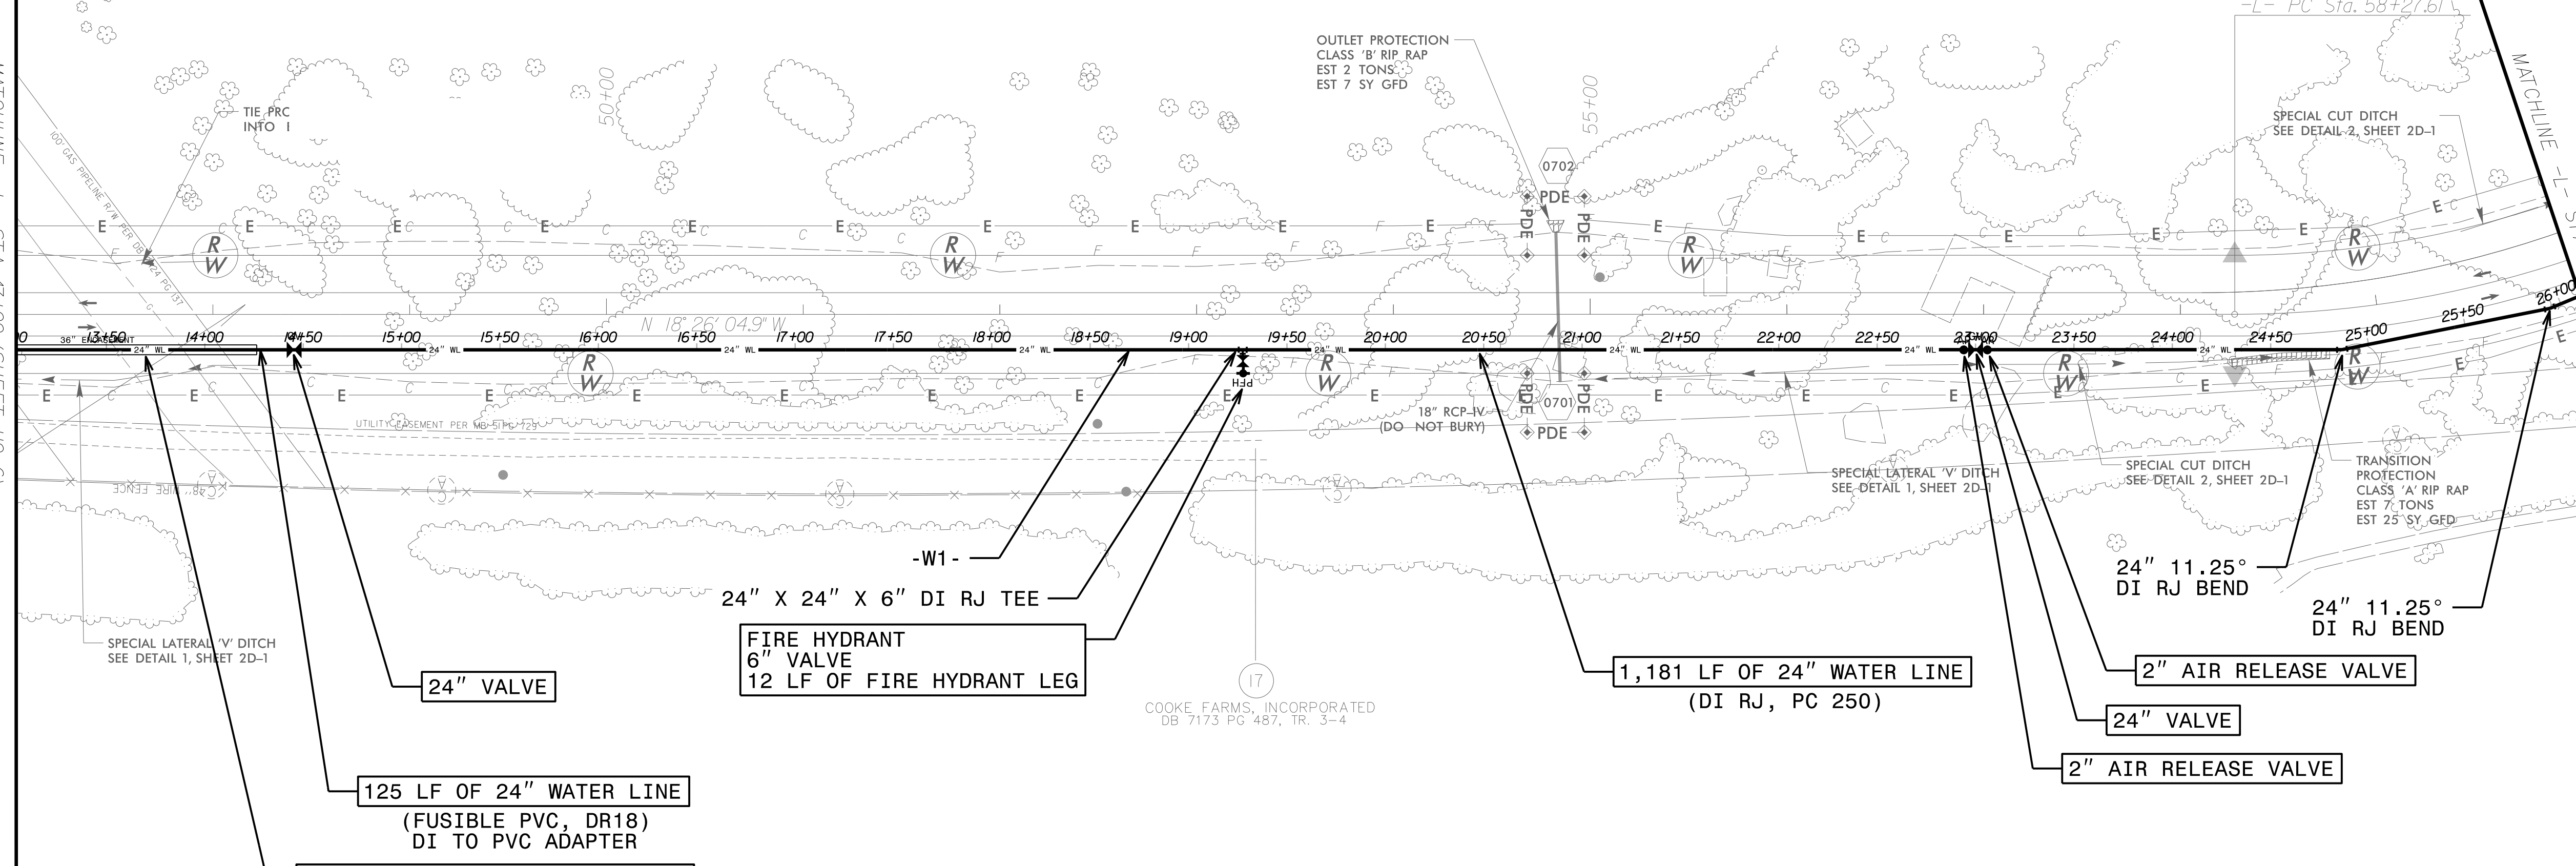

NOTE:
THE ESTIMATED QUANTITY OF DUCTILE IRON
WATER PIPE FITTINGS ON THIS PLAN SHEET
IS 2,190 POUNDS. THE ACTUAL QUANTITY
AND TYPE OF FITTINGS WILL VARY BASED ON
FIELD CONDITIONS.

26-MAR-2024 09:25
C:\S\PROJECTS\2018\A2018401\00-NC001_U-5108\Design\Utilities\Engineering\UC-Proj_U-5108_Ut_rdy7_UC07_psh.dgn