



-W1-

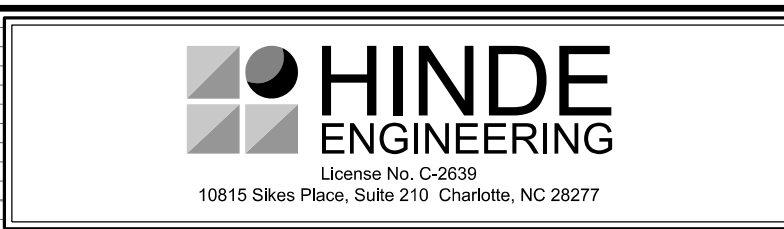


DOCUMENT NOT CONSIDERED FINAL
UNLESS ALL SIGNATURES COMPLETED

PROJECT REFERENCE NO.	SHEET NO.
U-5108	UC-13
DESIGNED BY: JKC	
DRAWN BY: JNA	
CHECKED BY: JKC	
APPROVED BY: CLS	
REVISED:	
NORTH CAROLINA DEPARTMENT OF TRANSPORTATION	
UTILITIES ENGINEERING SEC. PHONE: (919) 707-6690 FAX: (919) 250-4151	3/6/2024 UTILITY CONSTRUCTION PLANS ONLY

UTILITY CONSTRUCTION

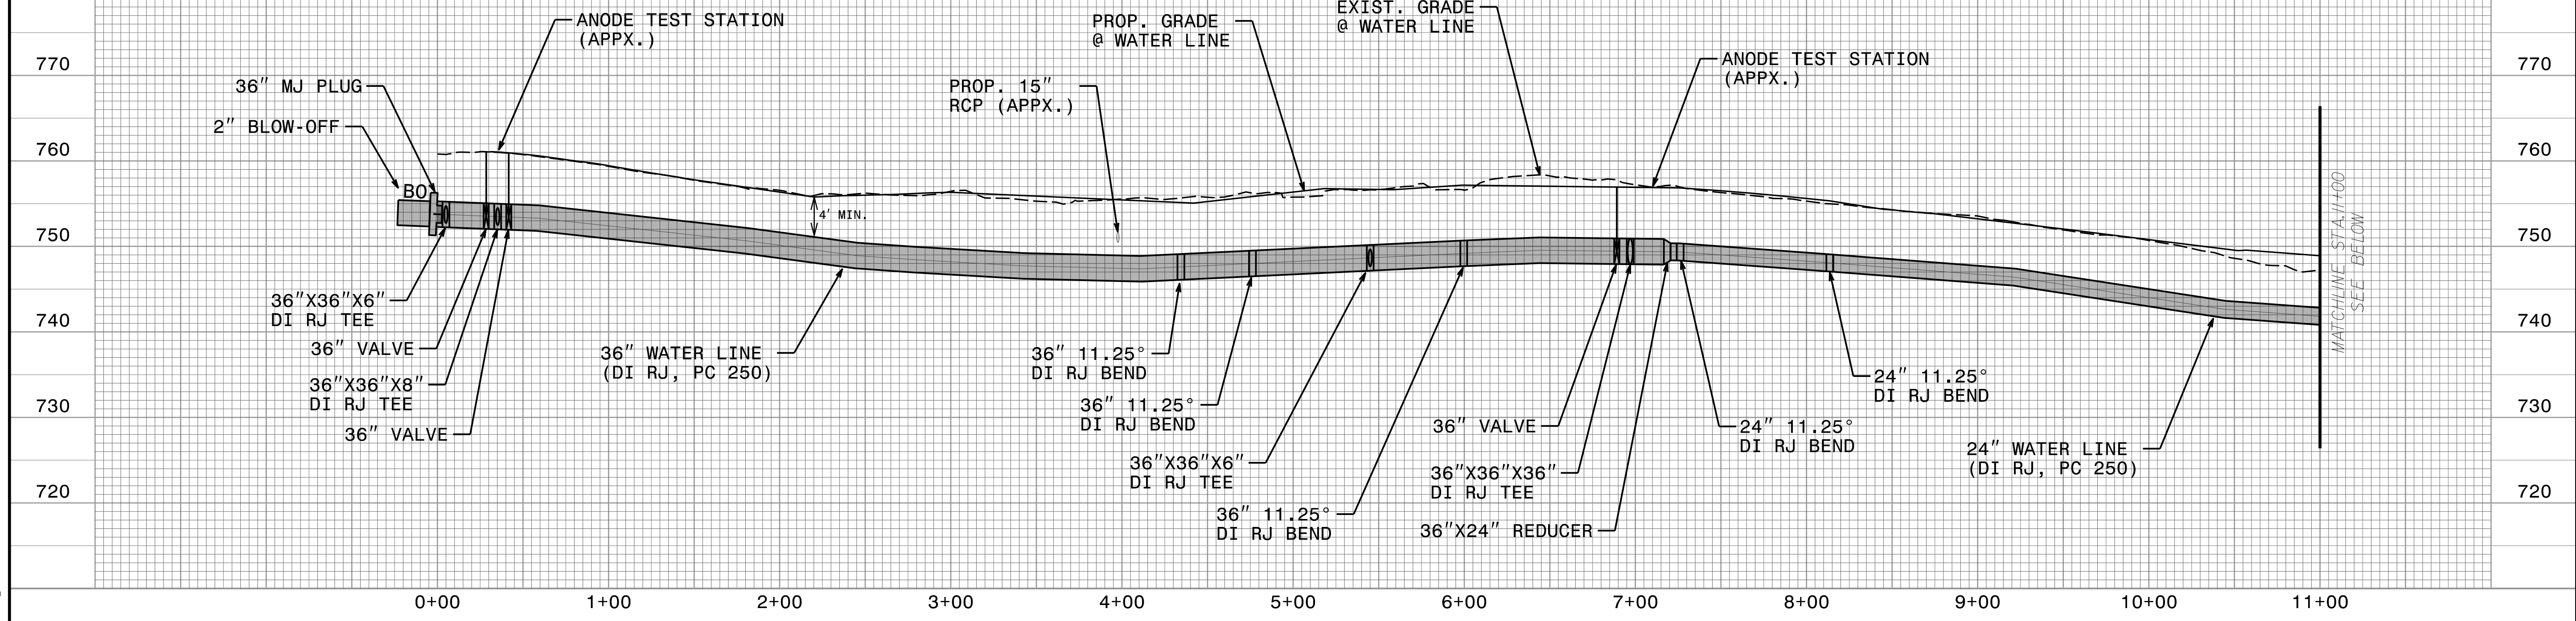

-W1-

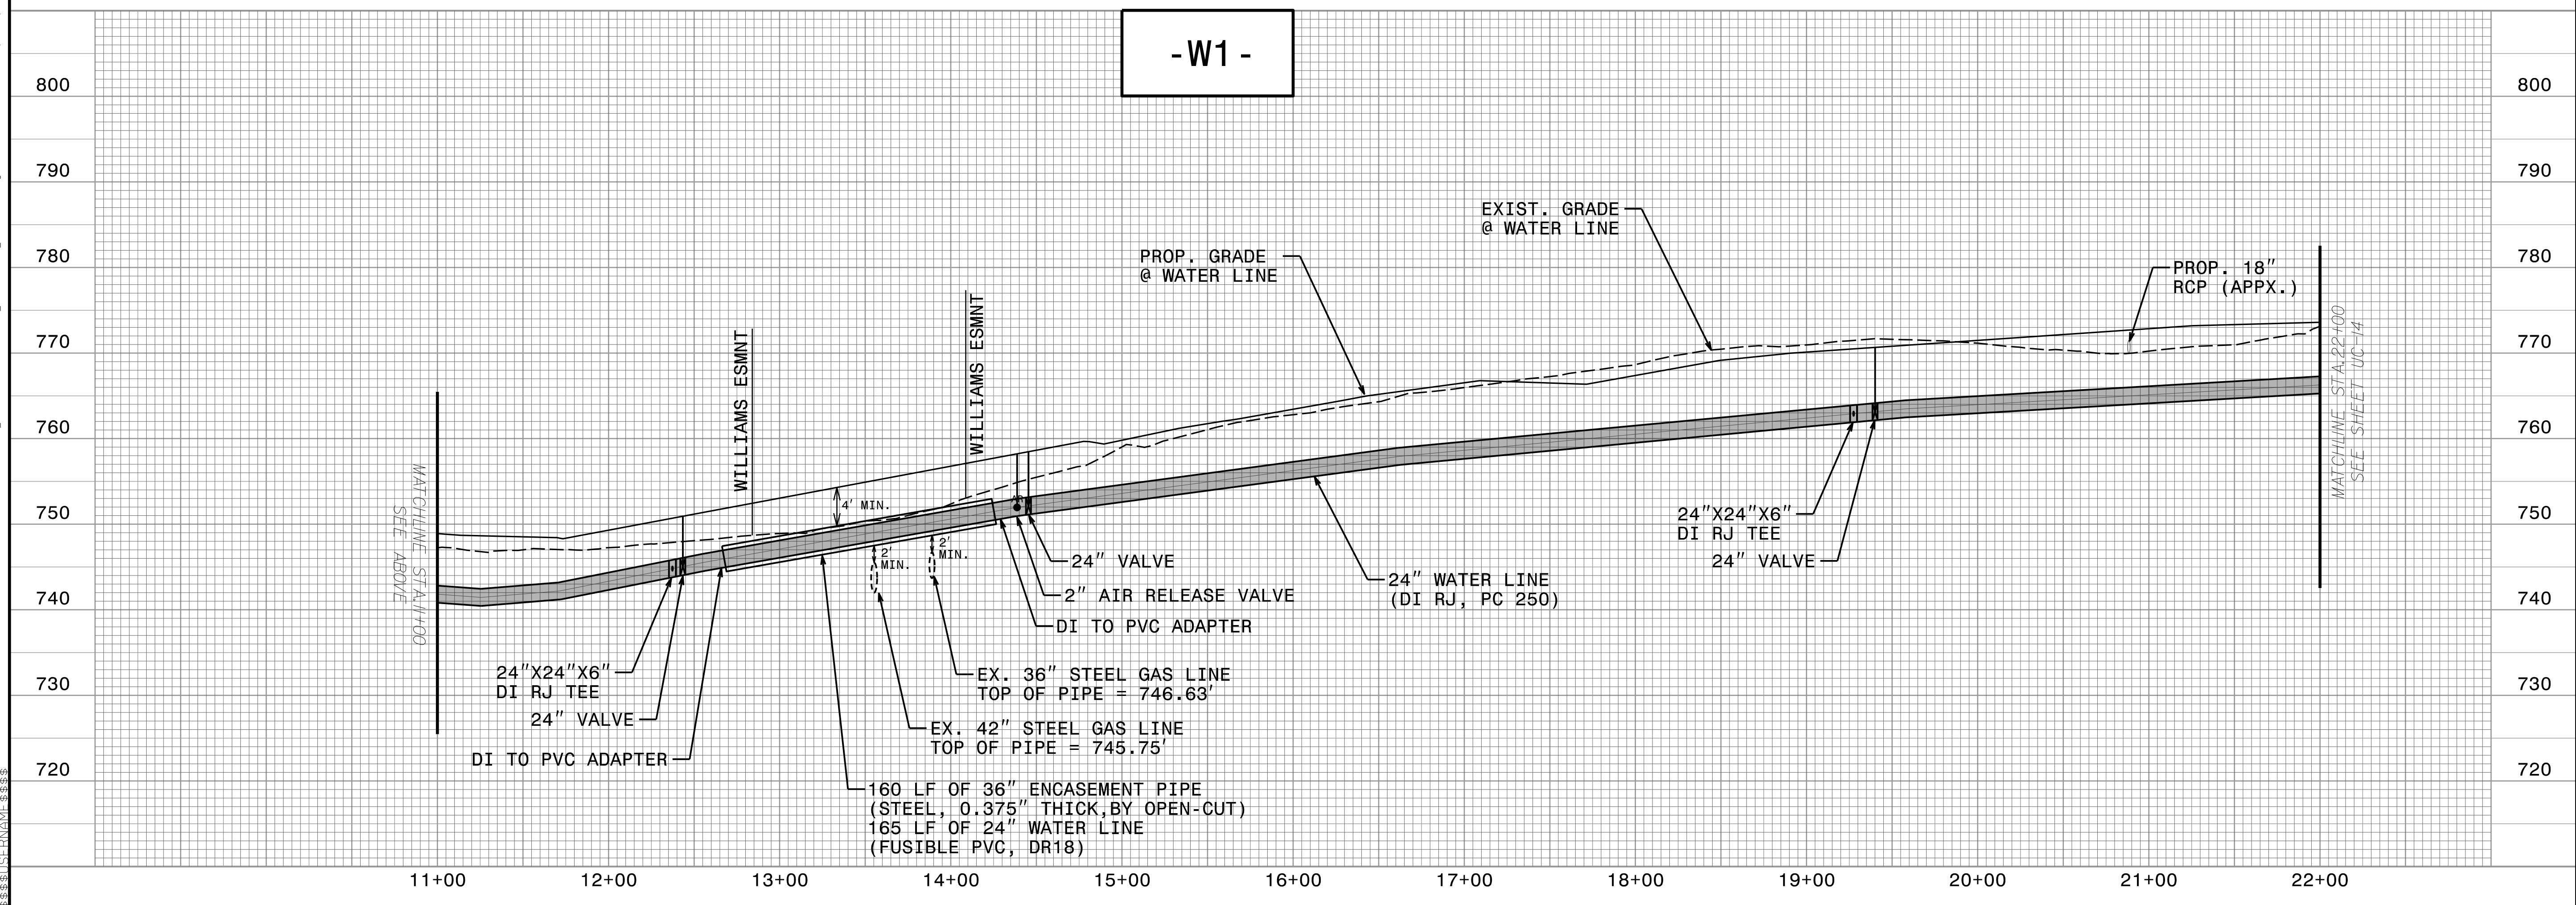

26-MAR-2024 09:55:55 PROJ: UC-13 UC-13.pfl L.psh.dgn