



-W1-

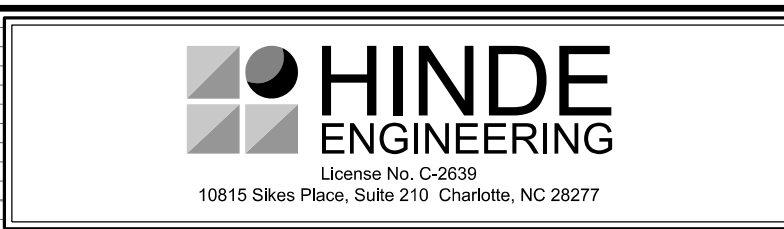


DOCUMENT NOT CONSIDERED FINAL
UNLESS ALL SIGNATURES COMPLETED

PROJECT REFERENCE NO. U-5108	SHEET NO. UC-15
DESIGNED BY: JKC	
DRAWN BY: JNA	
CHECKED BY: JKC	
APPROVED BY: CLS	
REVISED:	
NORTH CAROLINA DEPARTMENT OF TRANSPORTATION UTILITIES ENGINEERING SEC. PHONE: (919) 707-6690 FAX: (919) 250-4151	

UTILITY CONSTRUCTION

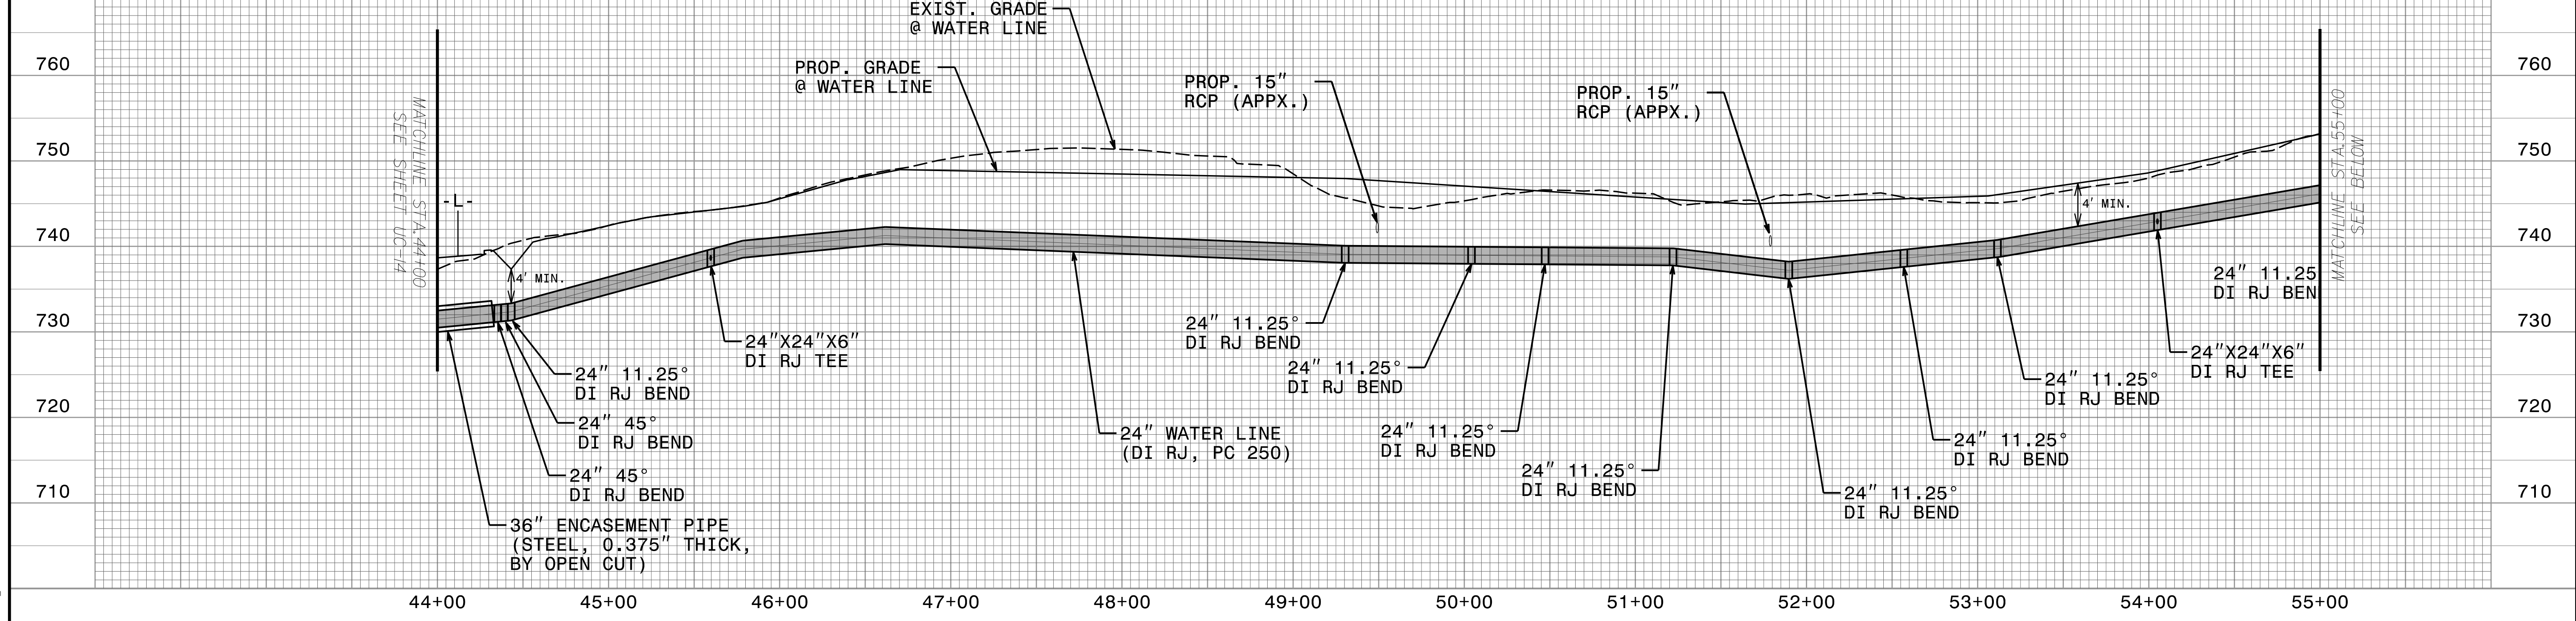

-W1-

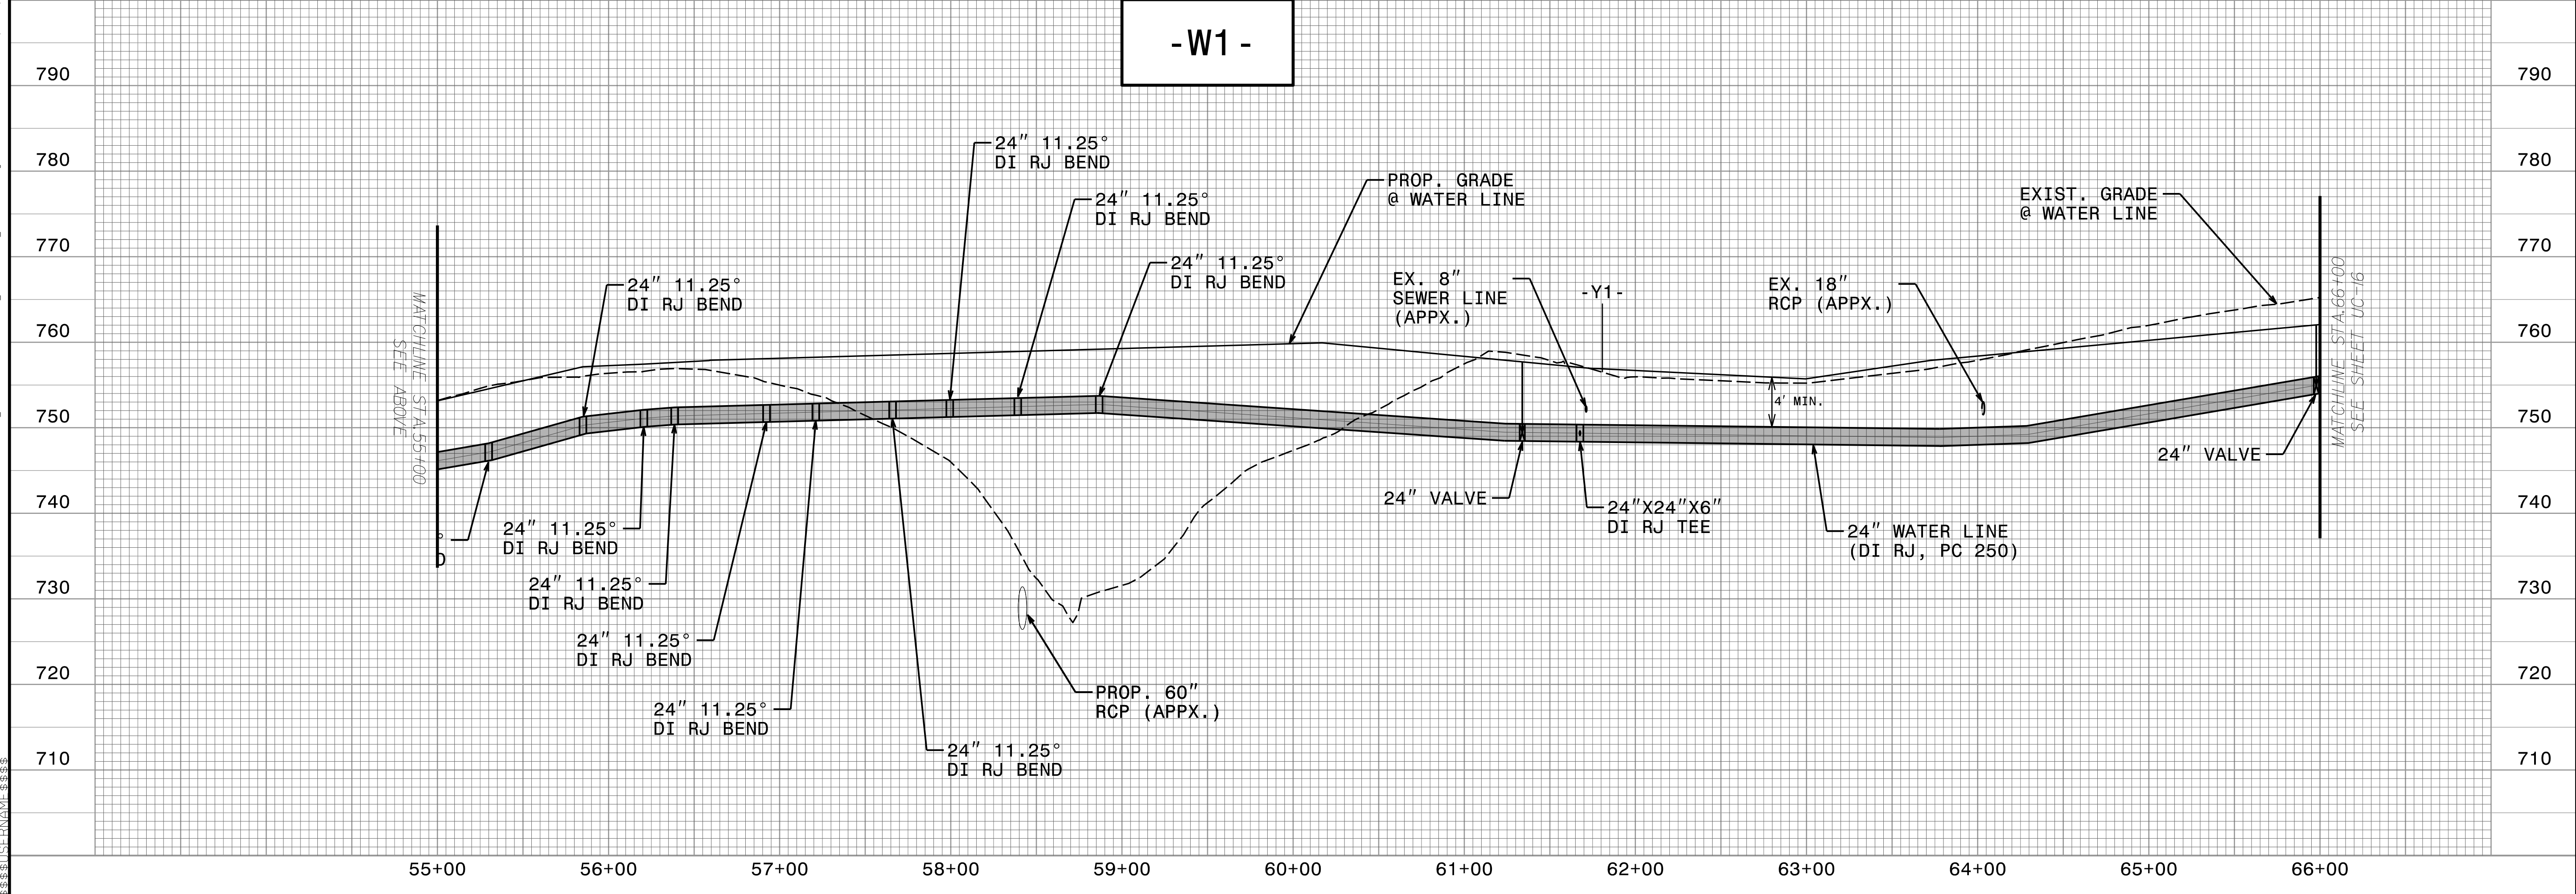

26-MAR-2024 09:25
C:\Users\jstevens\Documents\Projects\2018\A2018401\001\NCDOT_U-5108\Design\Utilities\Engineering\UC-Proj\U-5108_Ut_UC15.pfl.psh.dgn