


### UTILITIES BY OTHERS

ALL PROPOSED UTILITY WORK SHOWN ON THIS SHEET WILL BE DONE BY OTHERS. NO PAYMENT WILL BE MADE TO THE CONTRACTOR FOR PROPOSED UTILITY WORK SHOWN ON THIS SHEET.

**CH ENGINEERING**  
DIVISION OF PENNONI  
5430 WADE PARK BLVD., SUITE 106,  
RALEIGH, NC 27607 PHONE: 919.929.1173  
FAX: 919.493.6548 NC LICENSE #P-0189

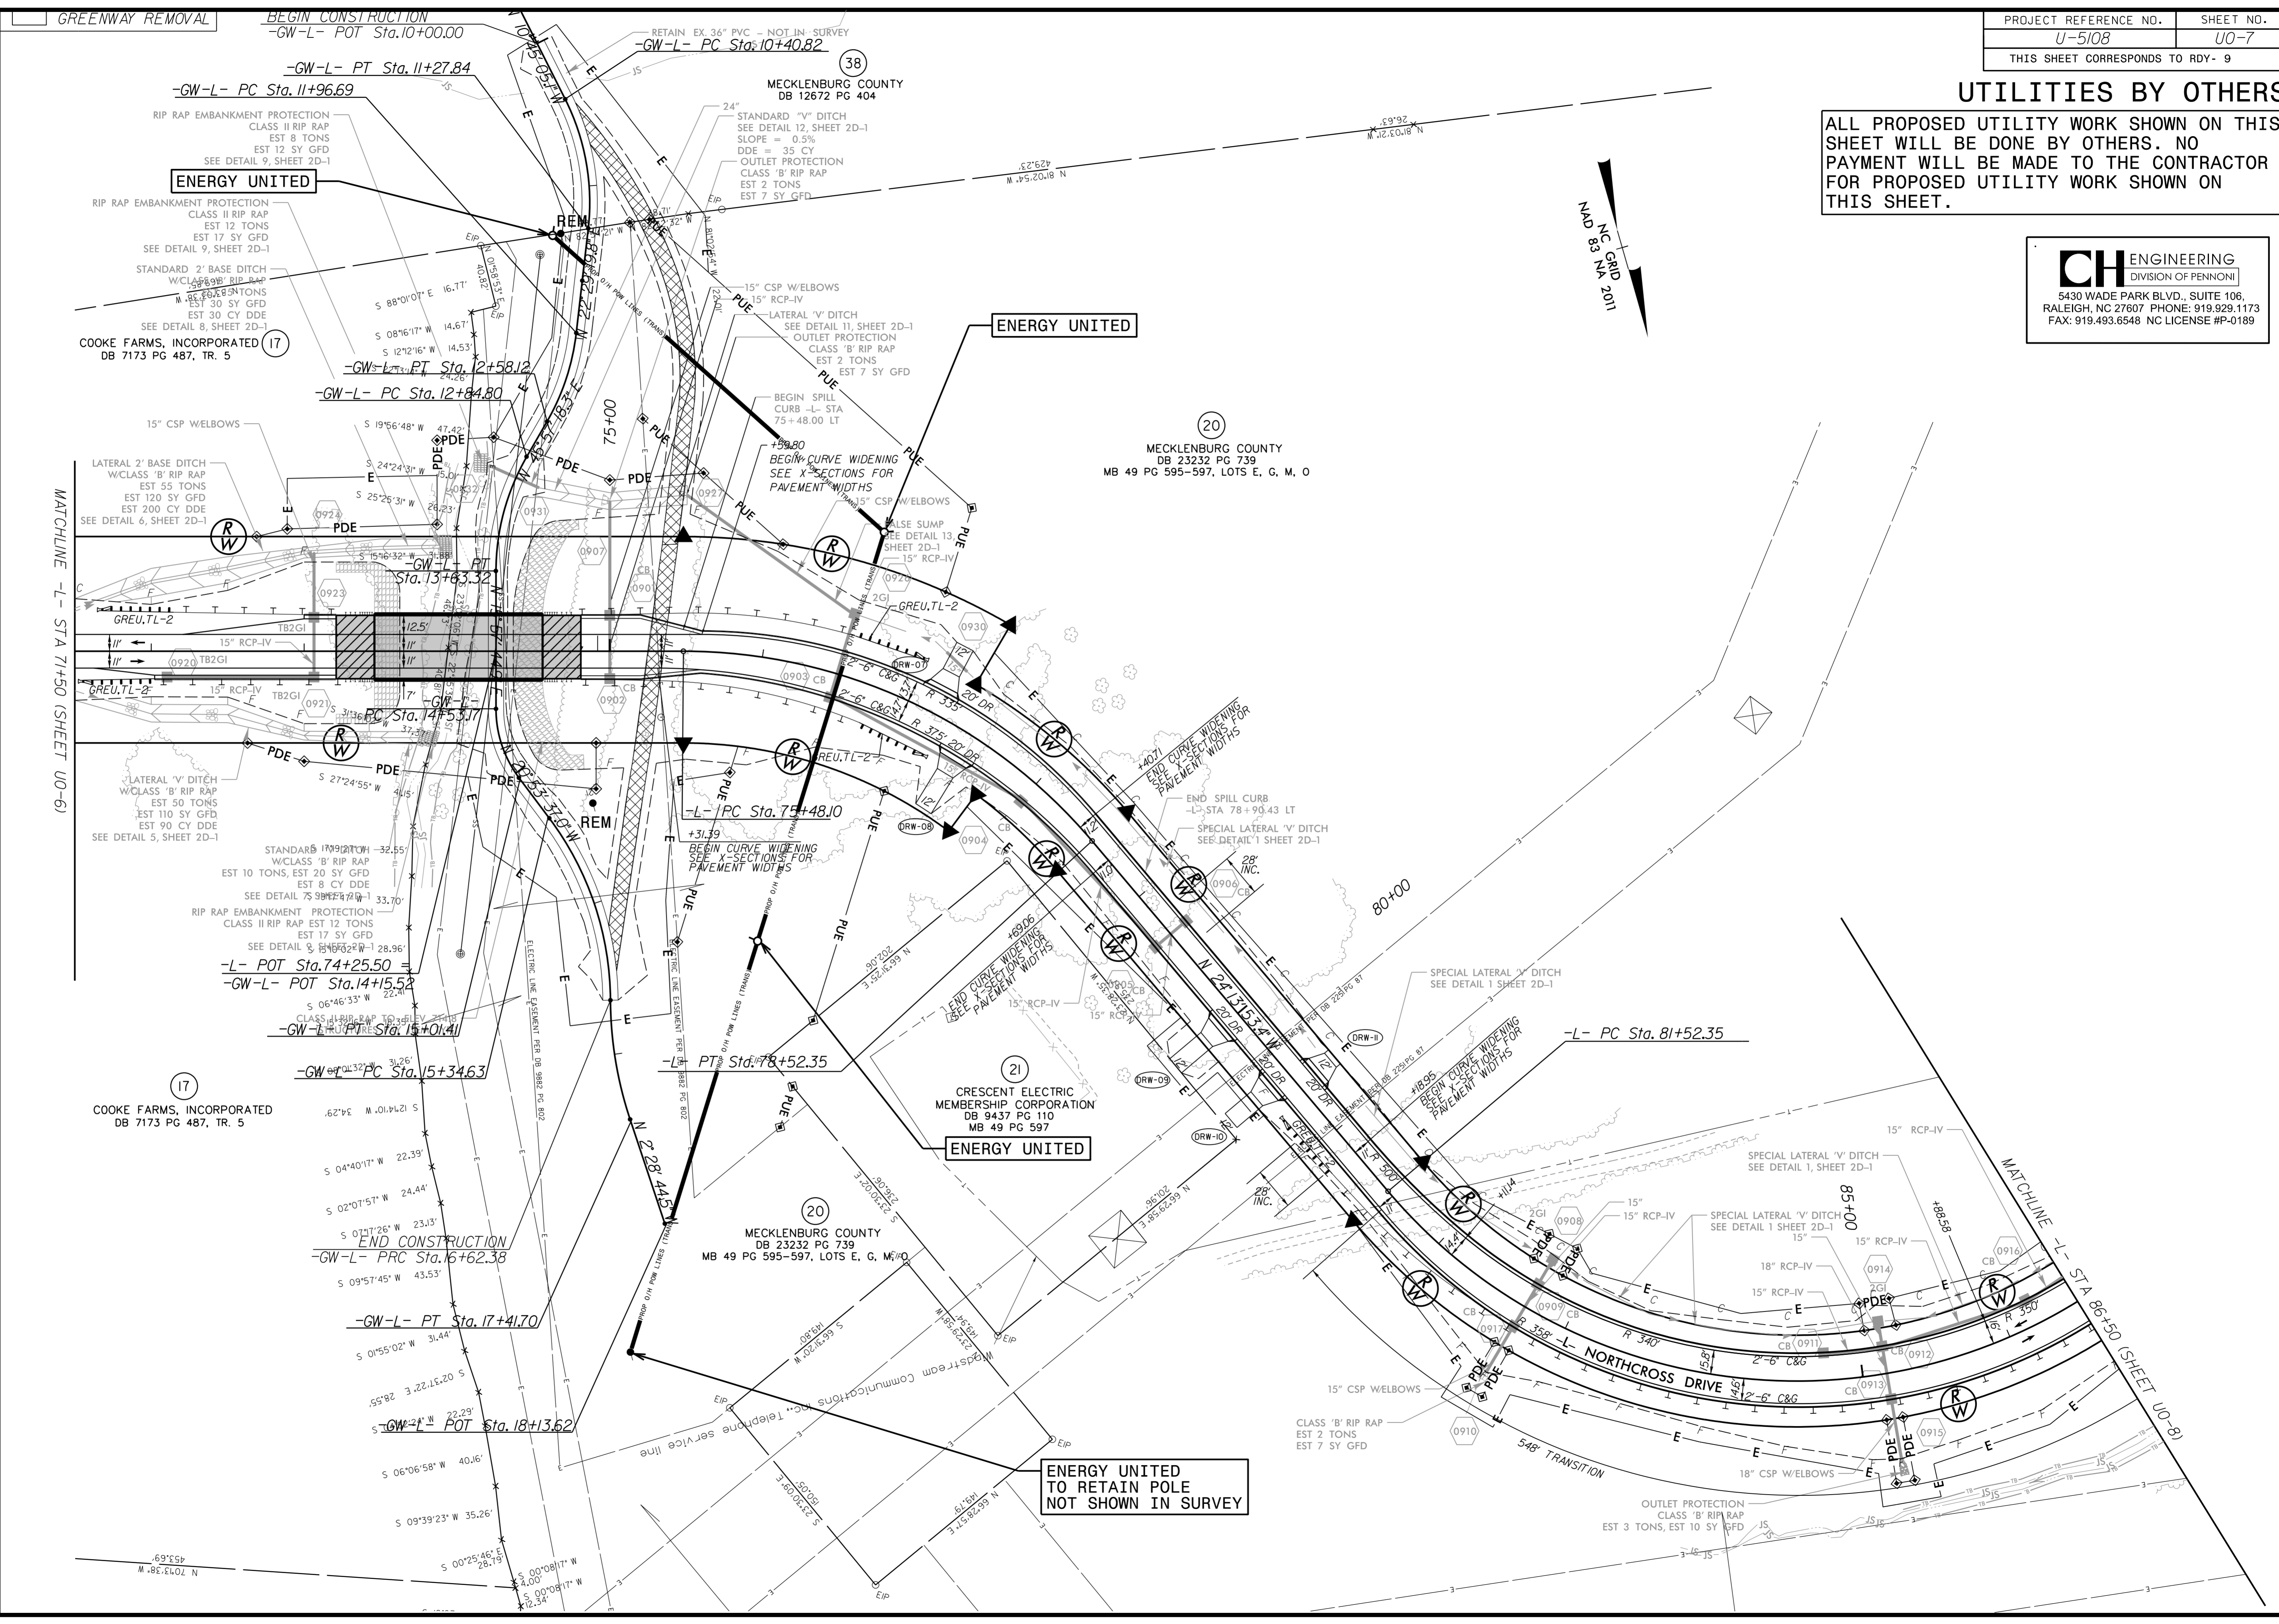

8/17/99  
 2/5/2024  
 C:\Users\jerry\OneDrive\Engineering\UBO\ProJ\U5108\rdy\U007.psh.dgn  
 IN-SURVEY