




79 + 00.00

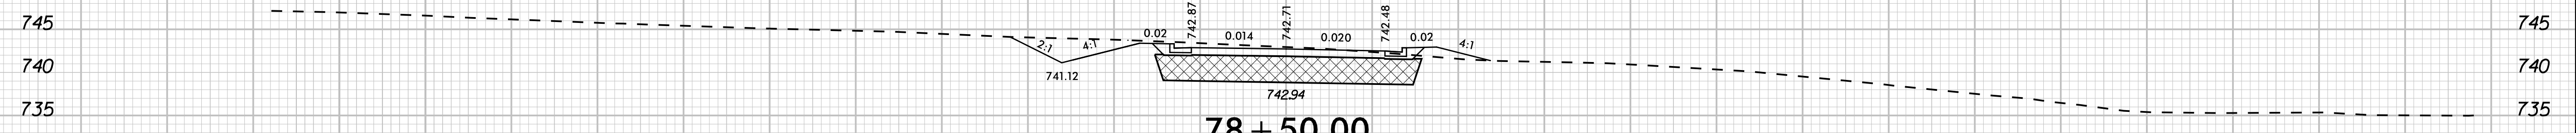

78 + 50.00

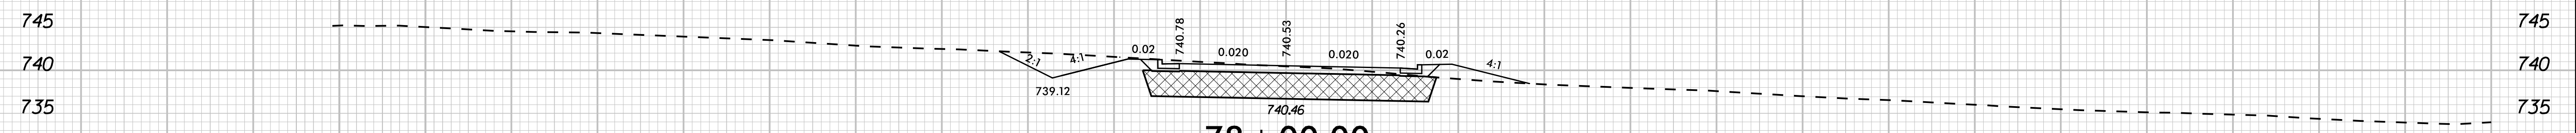


78 + 00.00

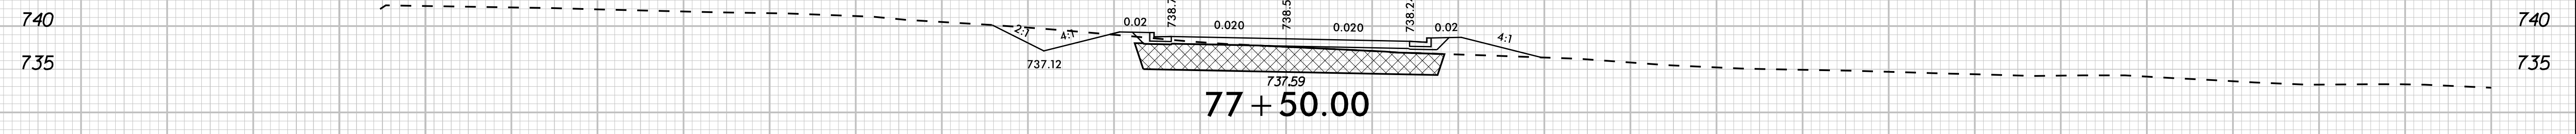

77 + 50.00


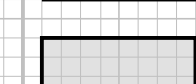


77 + 46.11

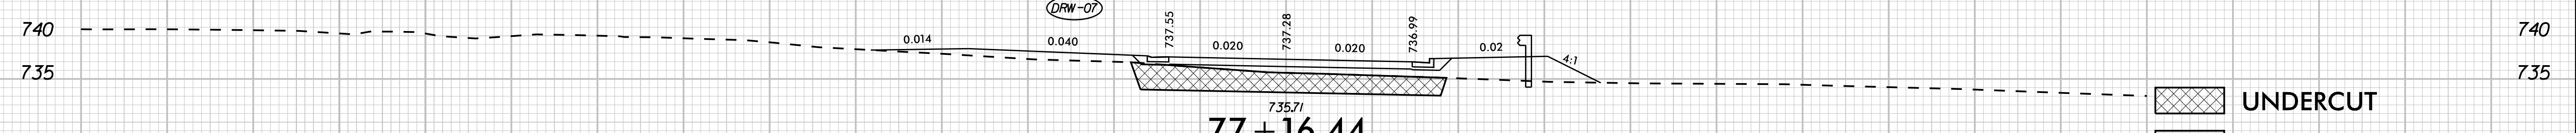

77 + 16.44

-L- NORTHCROSS DRIVE

 UNDERCUT
 SHALLOW UNDERCUT

4/22/2024 K:\CHL_PRJ\01036359 - U-5108 (Northcross) DSN\Roadway\XSCU-5108_roy_xpl.dgn

140 130 120 110 100 90 80 70 60 50 40 30 20 10 0 10 20 30 40 50 60 70 80 90 100 110 120 130 140