


K:\CHL\_PROJ\01036359 - U-5108 (Northcross) DSN\Roadway\XSCU-5108\_roy\_xpl.dgn  
 4/22/2024

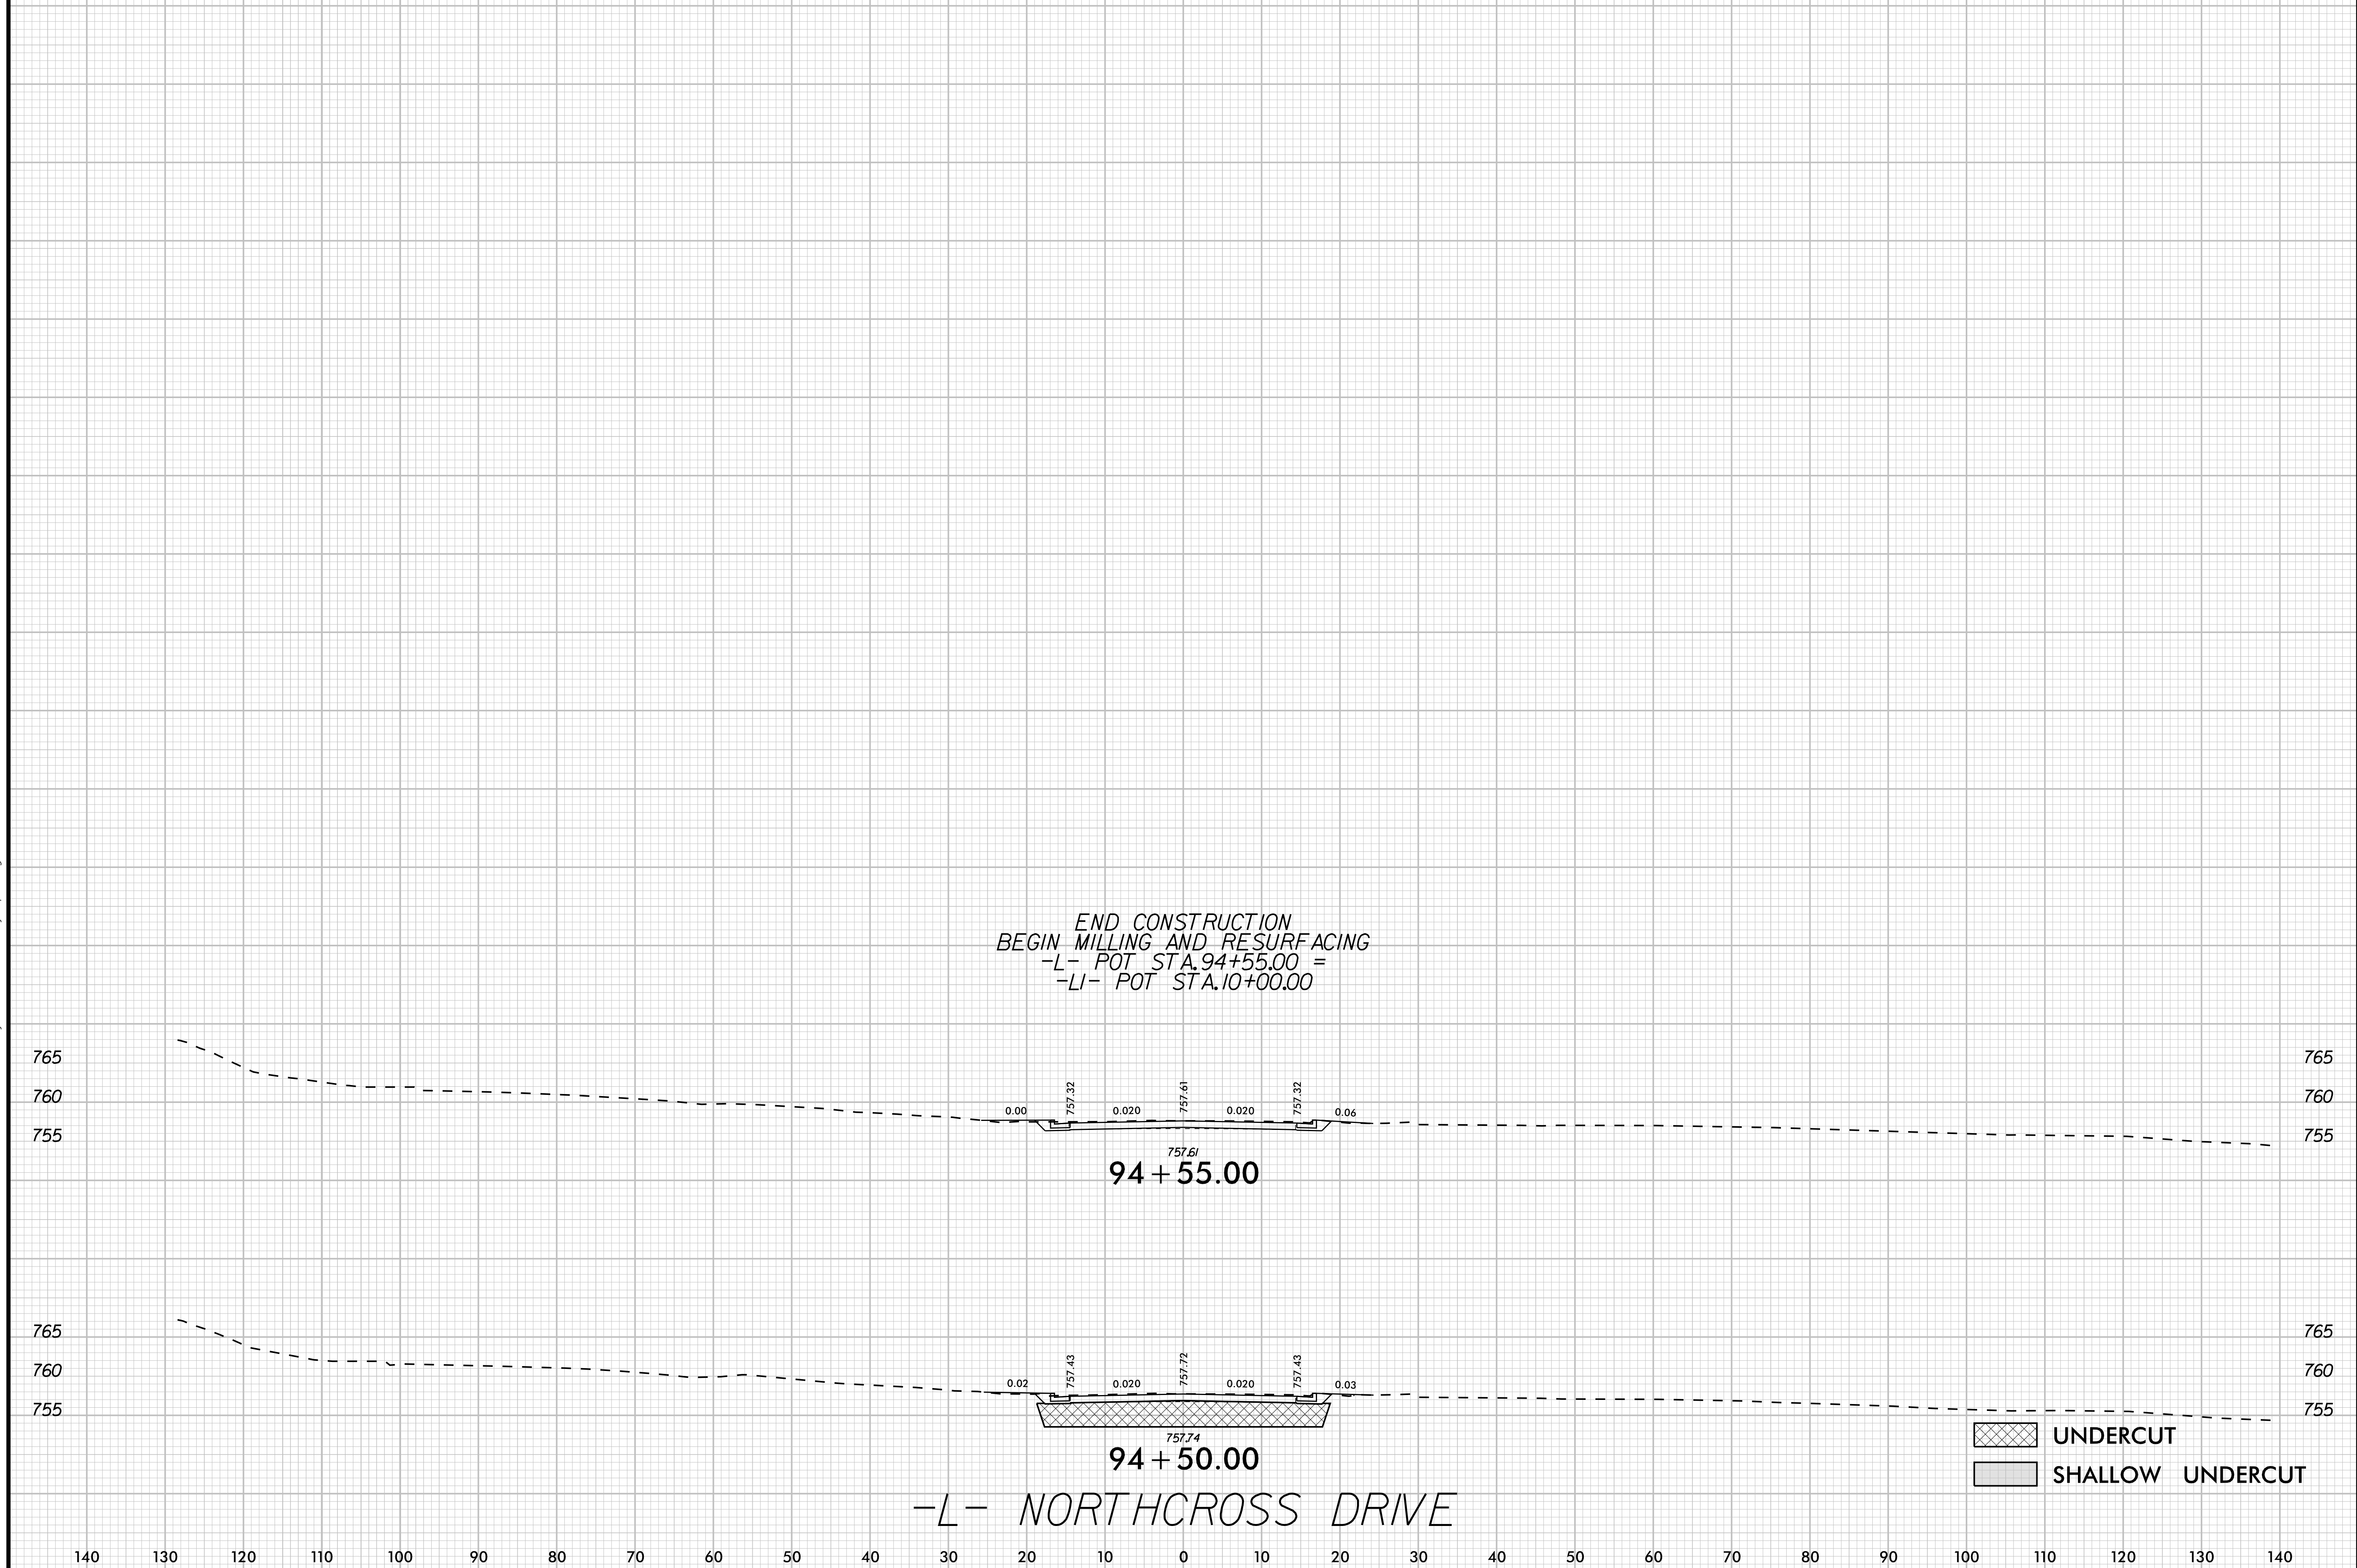

END CONSTRUCTION  
 BEGIN MILLING AND RESURFACING  
 -L- POT STA. 94+55.00 =  
 -LI- POT STA. 10+00.00

-L- NORTH CROSS DRIVE

UNDERCUT  
 SHALLOW UNDERCUT