


K:\CHL\_PRJ\01036359 - U-5108 (Northcross) DSN\Roadway\XSCU-5108\_roy\_xpl\_Y5.dgn  
4/22/2024

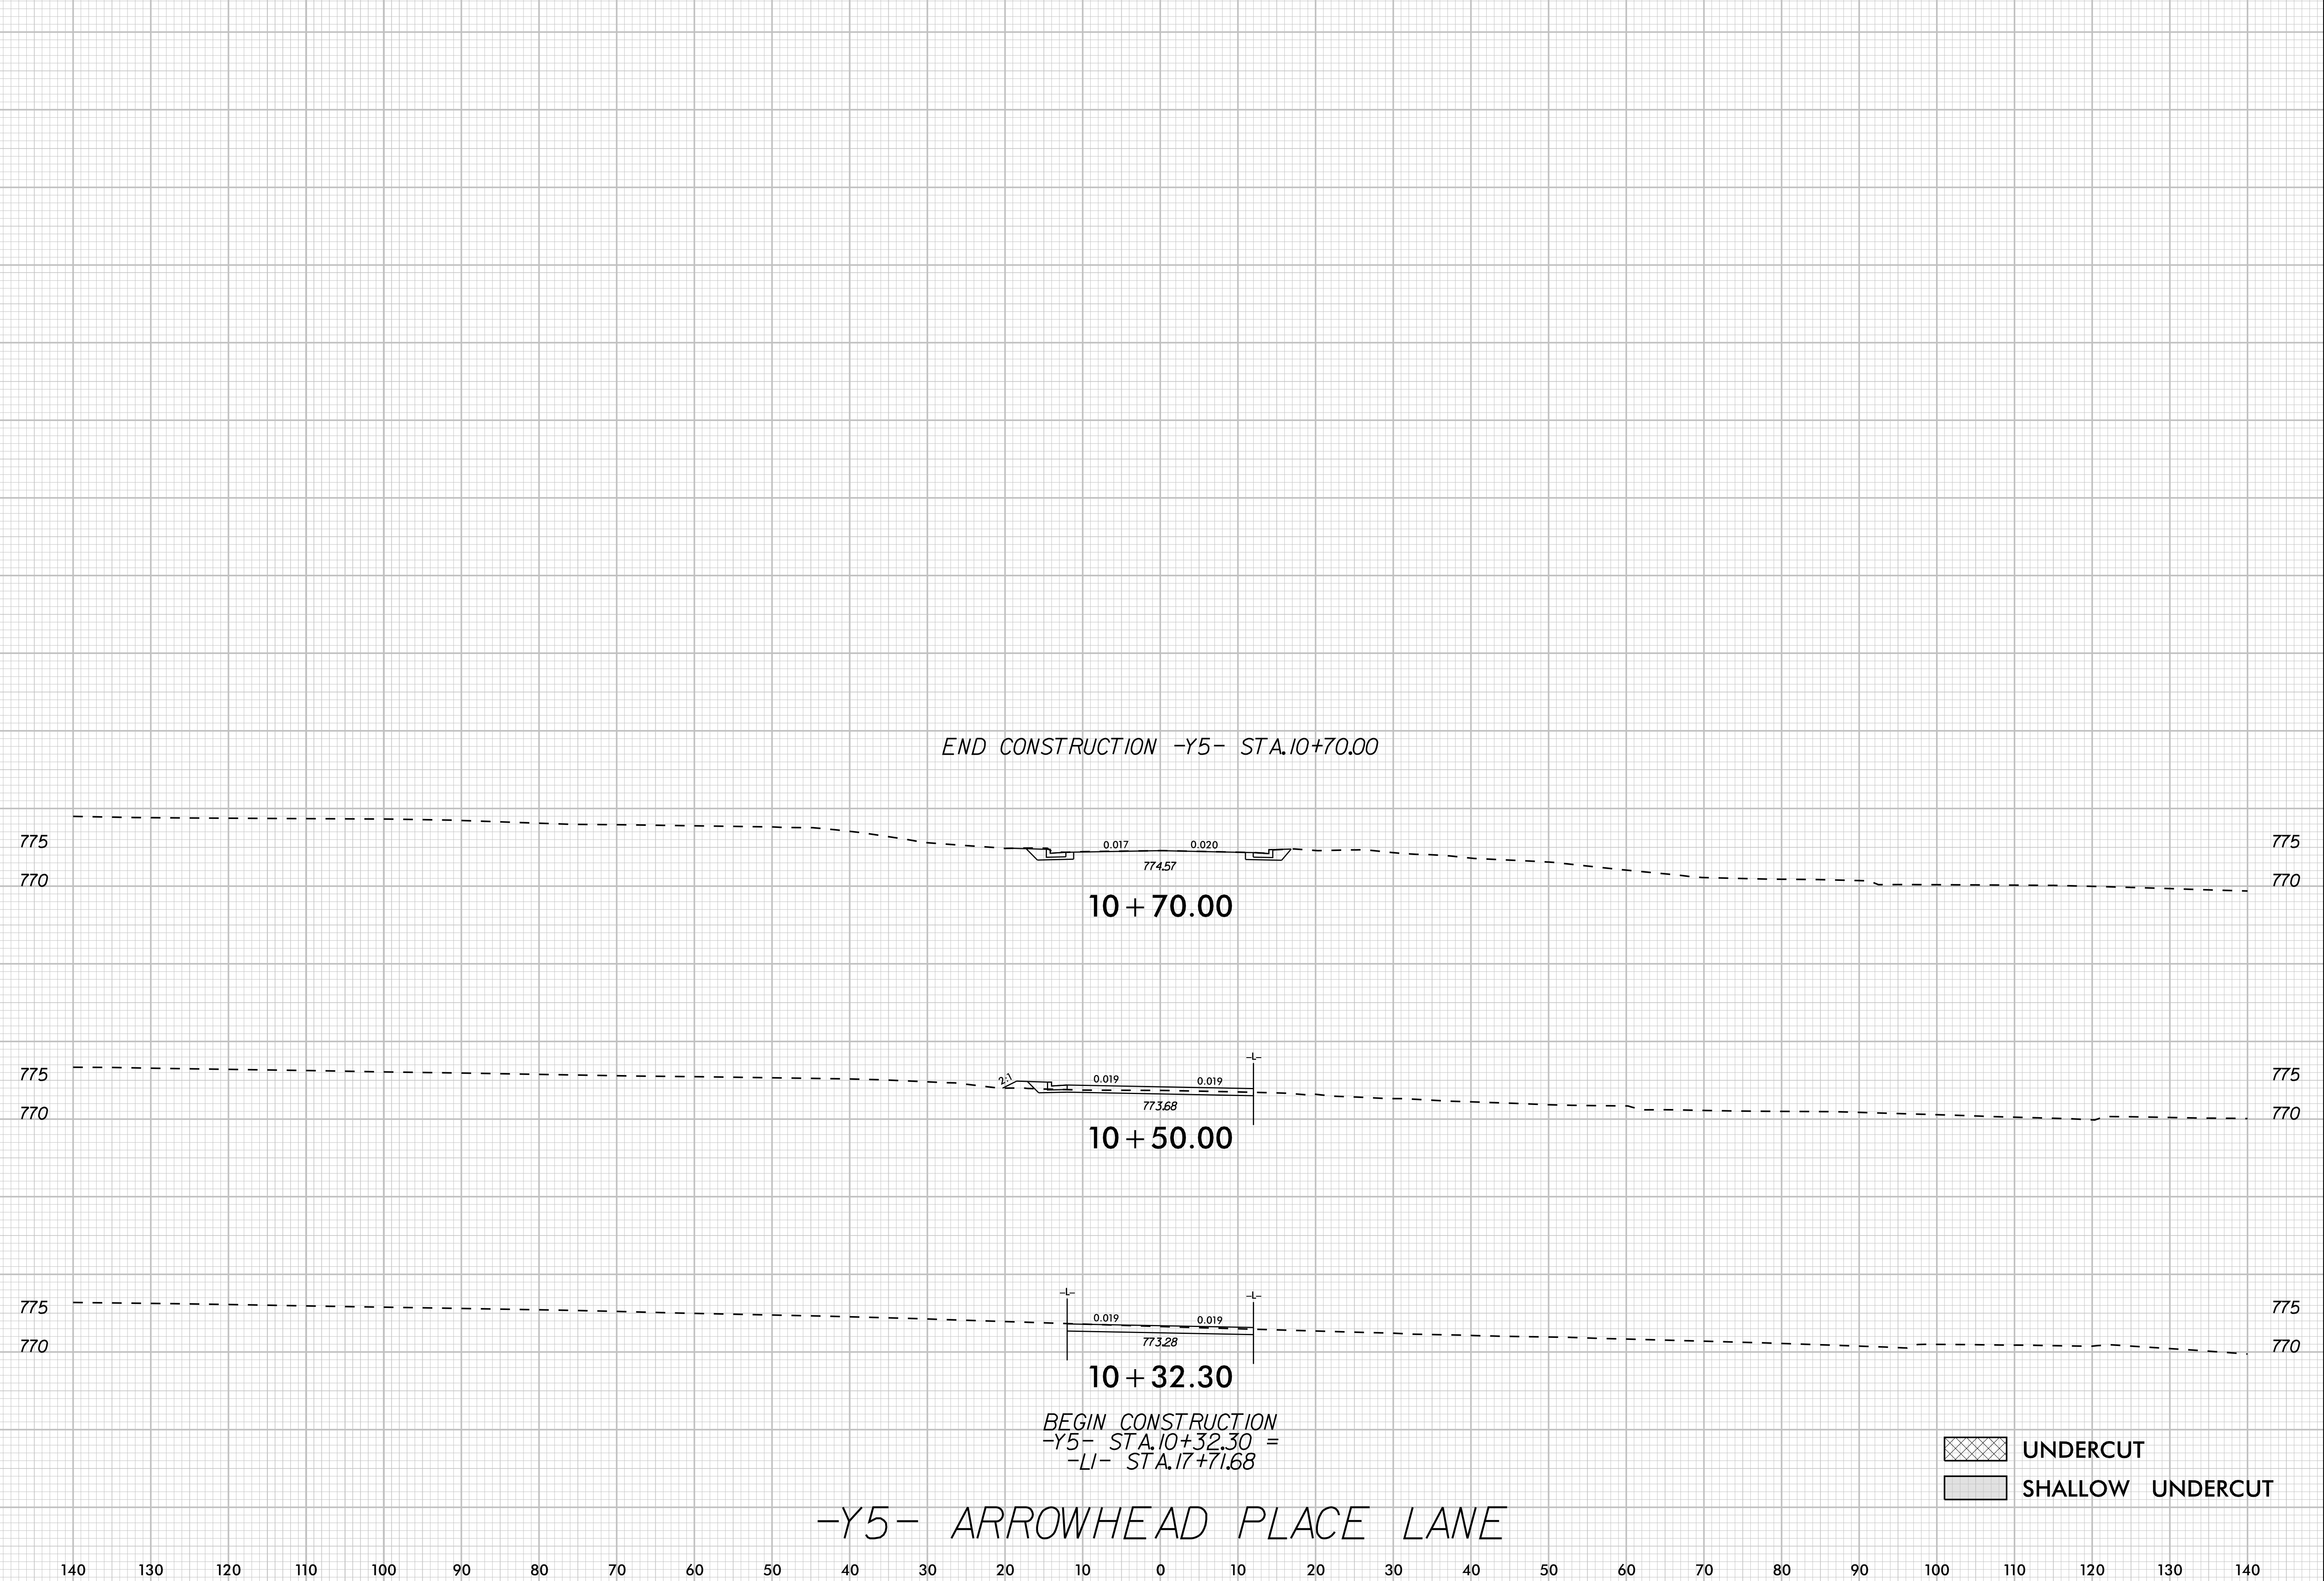

140 130 120 110 100 90 80 70 60 50 40 30 20 10 0 10 20 30 40 50 60 70 80 90 100 110 120 130 140