


PLAN OF SPAN

NOTES

- FOR POUR SEQUENCE AND LOCATION OF CONSTRUCTION JOINT, SEE SUPERSTRUCTURE "BILL OF MATERIAL" SHEET.
- LONGITUDINAL STEEL MAY BE SHIFTED SLIGHTLY, AS NECESSARY, TO AVOID INTERFERENCE WITH STIRRUPS IN PRESTRESSED CONCRETE GIRDERS.
- FOR CONCRETE PARAPET REINFORCING STEEL, SEE "CONCRETE PARAPET DETAILS" SHEET.
- INTERMEDIATE DIAPHRAGM NOT SHOWN FOR CLARITY, SEE "FRAMING PLAN" SHEET.

PROJECT NO. U-5108
MECKLENBURG COUNTY
 STATION: 74+01.00 -L-

SHEET 1 OF 4

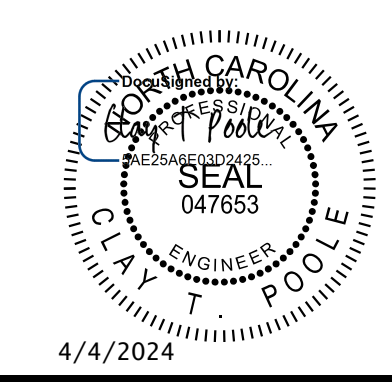

Kimley»Horn
 421 Fayetteville Street, Suite 600
 Raleigh, NC 27601-1772
 Phone (919) 677-2000
 NC LICENSE # F-0102

STATE OF NORTH CAROLINA
 DEPARTMENT OF TRANSPORTATION
 RALEIGH
 SUPERSTRUCTURE
 PLAN OF SPAN

REVISIONS						SHEET NO.
NO.	BY:	DATE:	NO.	BY:	DATE:	S-8
1			3			TOTAL SHEETS
2			4			33

DOCUMENT NOT CONSIDERED FINAL UNLESS ALL SIGNATURES COMPLETED

K:\RD\Structures\Bridges\NC\101036359 - U-5108\cadd\09\U5108_SML\51_591403.dgn

2/28/2024
 DRAWN BY: J. I. KIMBLE DATE: 10/2023
 CHECKED BY: T. H. ORR DATE: 10/2023
 DESIGN ENGINEER OF RECORD: C. T. POOLE DATE: 10/2023