


7 DAYS PRIOR TO CLOSURE		DURING CLOSURE	
MESSAGE NO. 1	MESSAGE NO. 2	MESSAGE NO. 1	MESSAGE NO. 2
US 1 SB RAMP CLOSED	STARTING (DAY) (TIME)	US 1 SB RAMP CLOSED	FOLLOW DETOUR ROUTE
CHANGEABLE MESSAGE SIGN		CHANGEABLE MESSAGE SIGN	

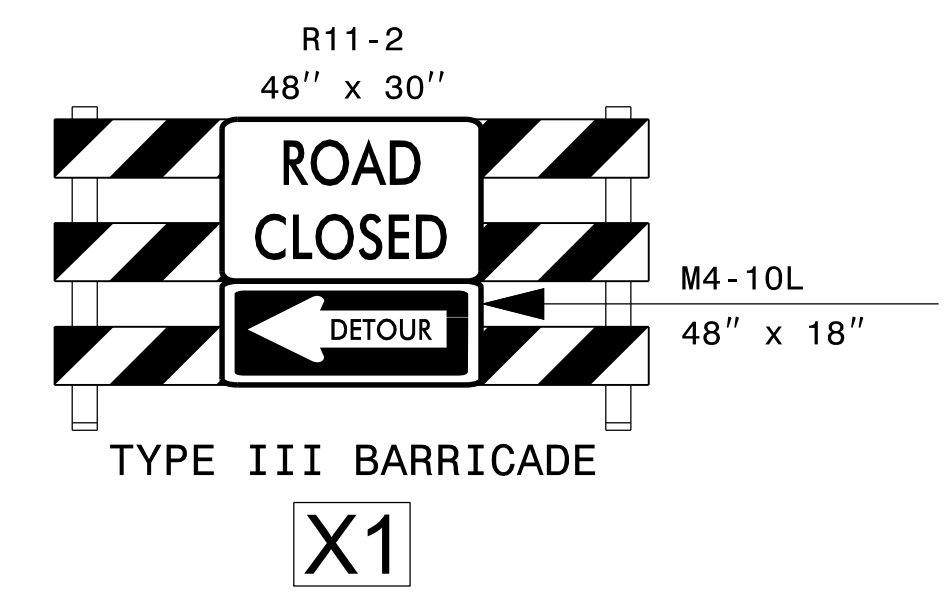

VOLKERT
 5430 Wade Park Blvd., Suite 410
 Raleigh, NC 27607
 Tel. 919-854-0344 Fax. 919-854-0355
 NC License No. F-0765

DocuSigned by:
Bachary Thornton
 DATE: 4/24/2024
 SEAL
 DOCUMENT NOT CONSIDERED FINAL
 UNLESS ALL SIGNATURES COMPLETED



DETOUR PLAN
 FOR RAMP CLOSURES
 CHATHAM BRIDGE 7