



-US 1 SOUTHBOUND- PHASE 1

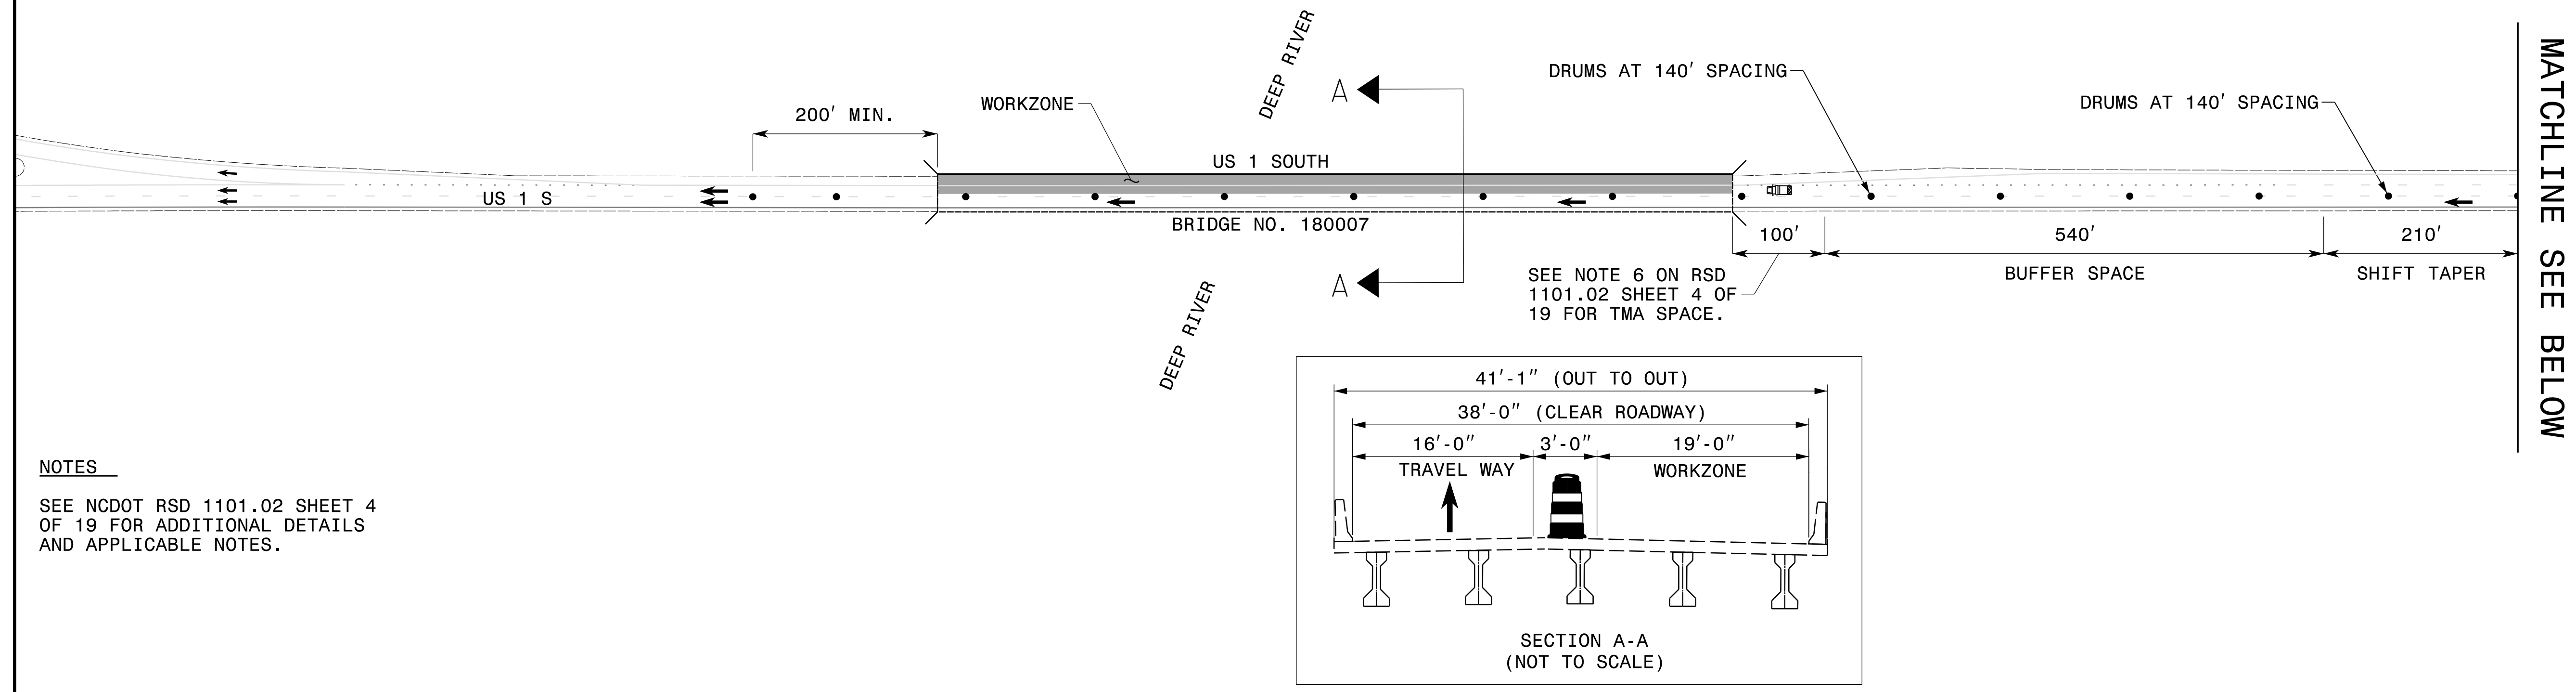

MATCHLINE SEE BELOW

NOTES
SEE NCDOT RSD 1101.02 SHEET 4 OF 19 FOR ADDITIONAL DETAILS AND APPLICABLE NOTES.

-US 1 SOUTHBOUND- PHASE 1

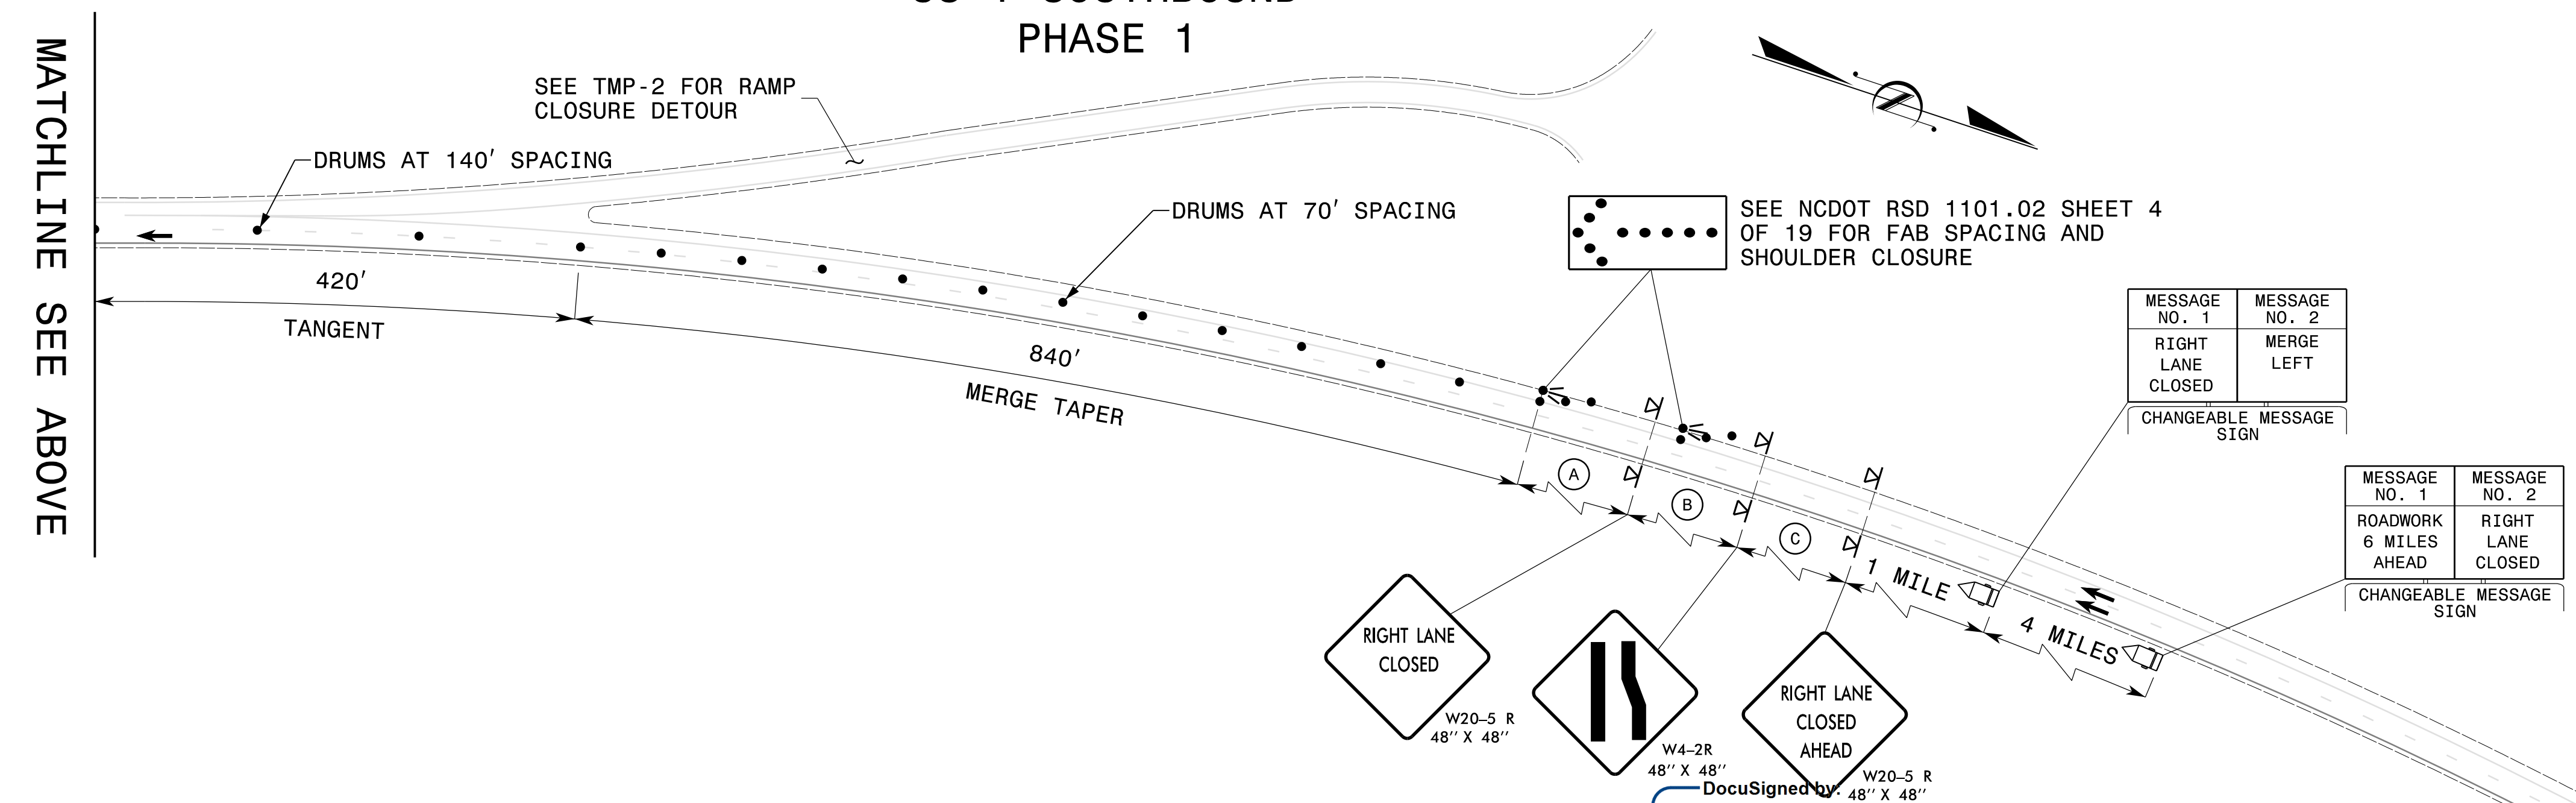

MATCHLINE SEE ABOVE

NOTES
SEE NCDOT RSD 1101.02 SHEET 4 OF 19 FOR ADDITIONAL DETAILS AND APPLICABLE NOTES.

(A)	1000'
(B)	1500'
(C)	2700'

VOLKERT
5430 Wade Park Blvd., Suite 410
Raleigh, NC 27607
Tel. 919-854-0344 Fax. 919-854-0355
NC License No. F-0765

APPROVED: *Zachary Thornton*
DATE: 4/24/2023
SEAL
DOCUMENT NOT CONSIDERED FINAL UNLESS ALL SIGNATURES COMPLETED

SEAL
NORTH CAROLINA PROFESSIONAL ENGINEER
ZACHARY J. THORNTON
047243

CHATHAM 7
ON US 1 SOUTH
LANE CLOSURES