



- PHASE 1 -

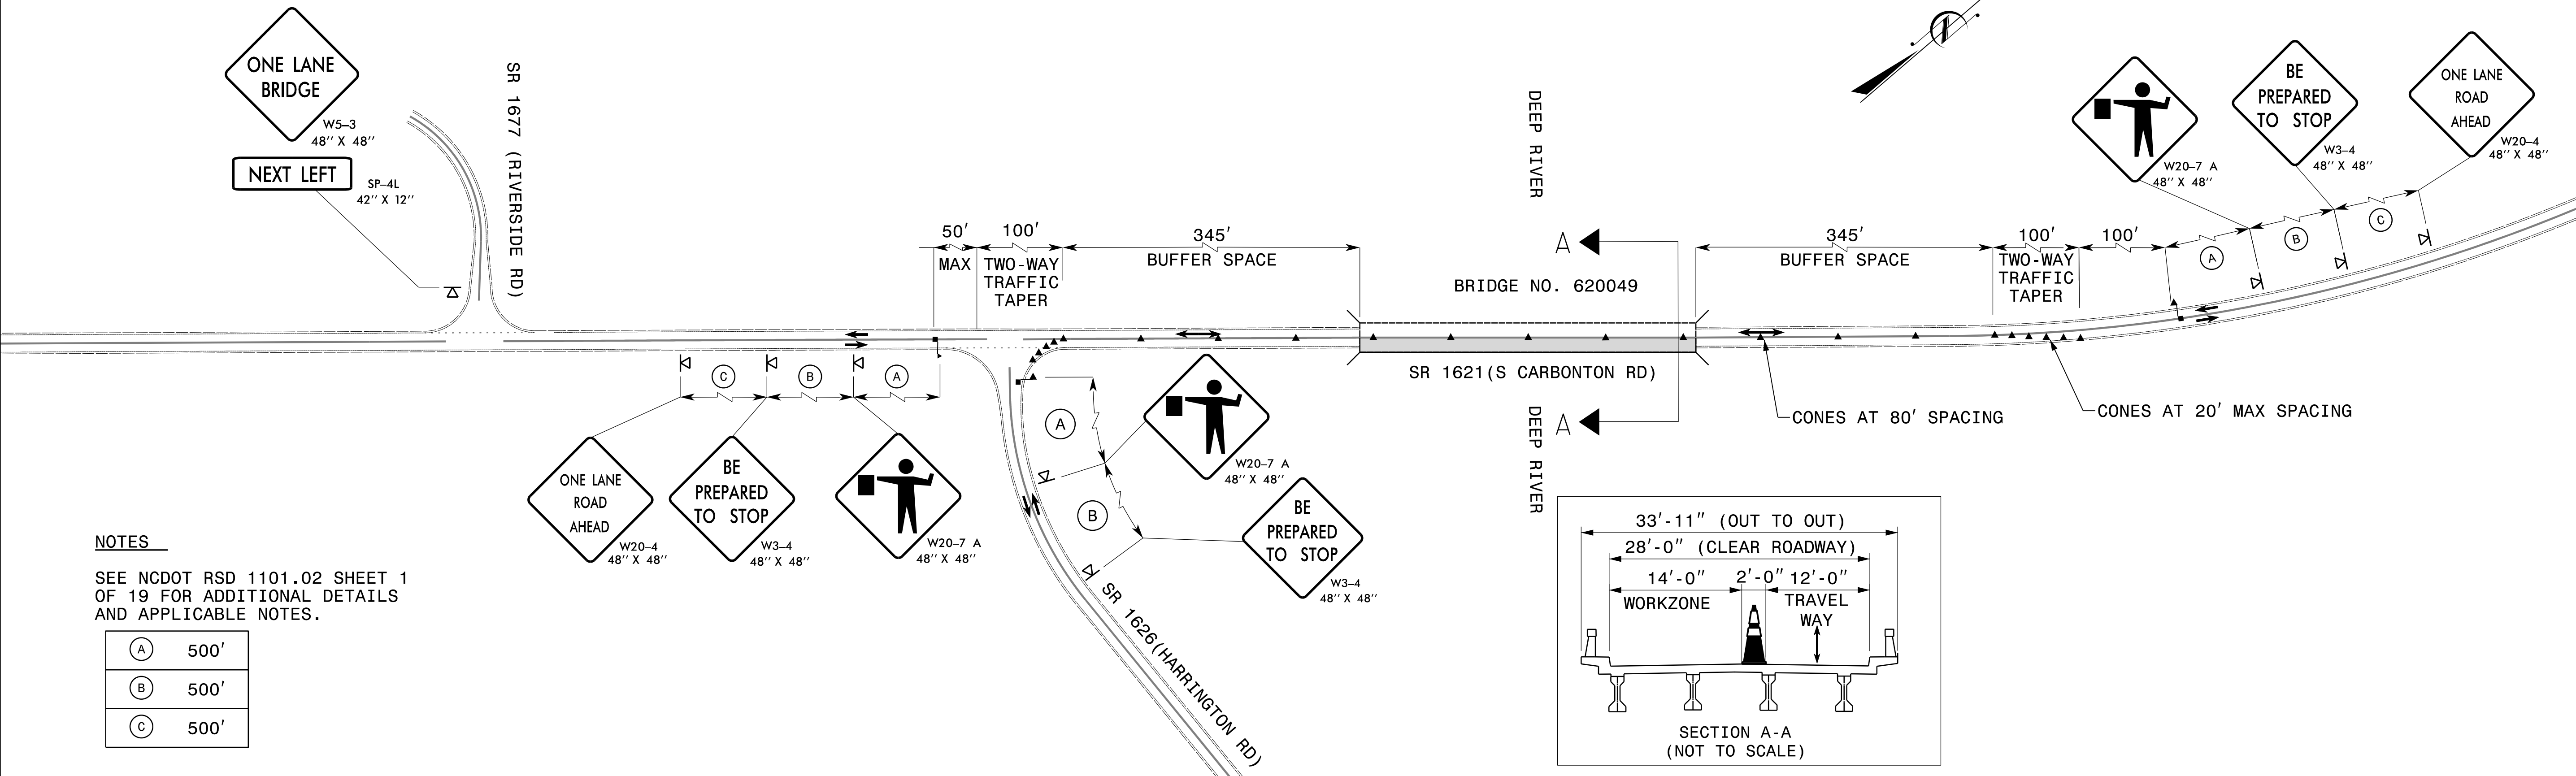

**NOTES**  
SEE NCDOT RSD 1101.02 SHEET 1 OF 19 FOR ADDITIONAL DETAILS AND APPLICABLE NOTES.

(A)	500'
(B)	500'
(C)	500'


- PHASE 2 -

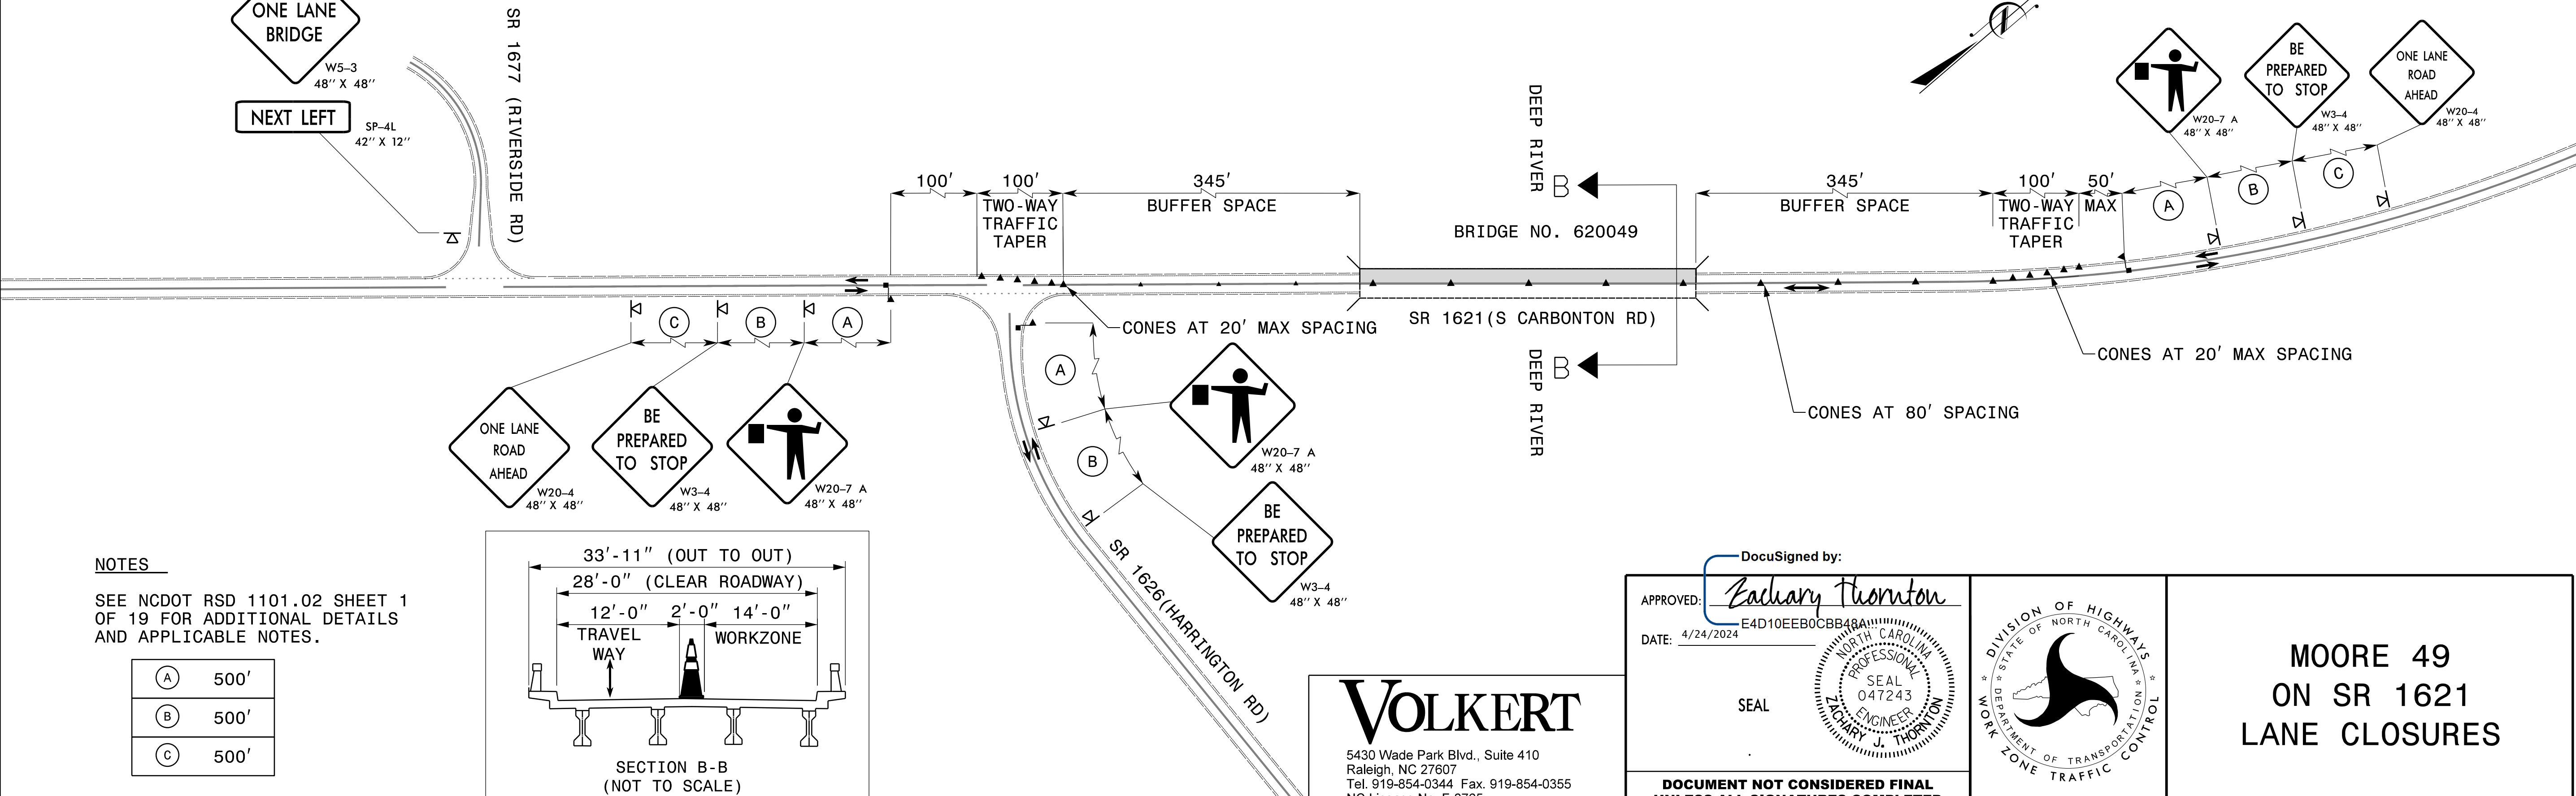

**NOTES**  
SEE NCDOT RSD 1101.02 SHEET 1 OF 19 FOR ADDITIONAL DETAILS AND APPLICABLE NOTES.

(A)	500'
(B)	500'
(C)	500'

DocuSigned by:  
*Bachary Thornton*  
APPROVED: E4D10EEB0CBB4A  
DATE: 4/24/2024  
SEAL

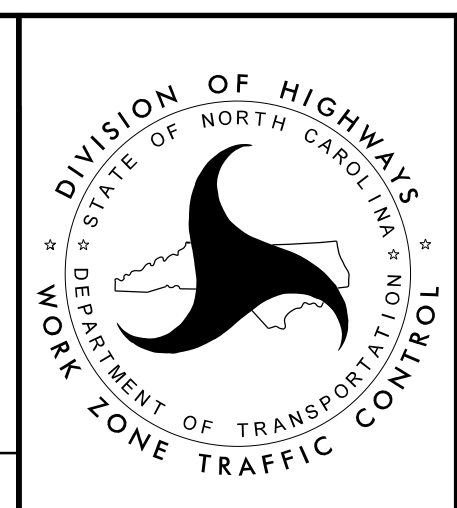

**MOORE 49  
ON SR 1621  
LANE CLOSURES**

**VOLKERT**  
5430 Wade Park Blvd., Suite 410  
Raleigh, NC 27607  
Tel. 919-854-0344 Fax. 919-854-0355  
NC License No. F-0765