

## GEOTEXTILE OVERLAP DETAIL (PLAN VIEW)

## NOTES:


FOR ROCK PLATING, SEE SECTION 275 OF THE STANDARD SPECIFICATIONS.

USE ROCK PLATING AT FOLLOWING LOCATIONS:


LINES	BEGINNING SLOPE	APPROX. STATION	ENDING SLOPE	APPROX. STATION	LOCATION LT/RT	ROCK PLATING DETAIL NO.	RIPRAP CLASS* I/2/B	SY
-L-	1:1	12+50	2:1	13+50	LEFT	2G-1 SHEET	*	170

\* USE CLASS 1, 2 OR B RIPRAP FOR ROCK PLATING LOCATIONS.

ESTIMATED TOTAL QUANTITY OF ROCK PLATING = 170 SY

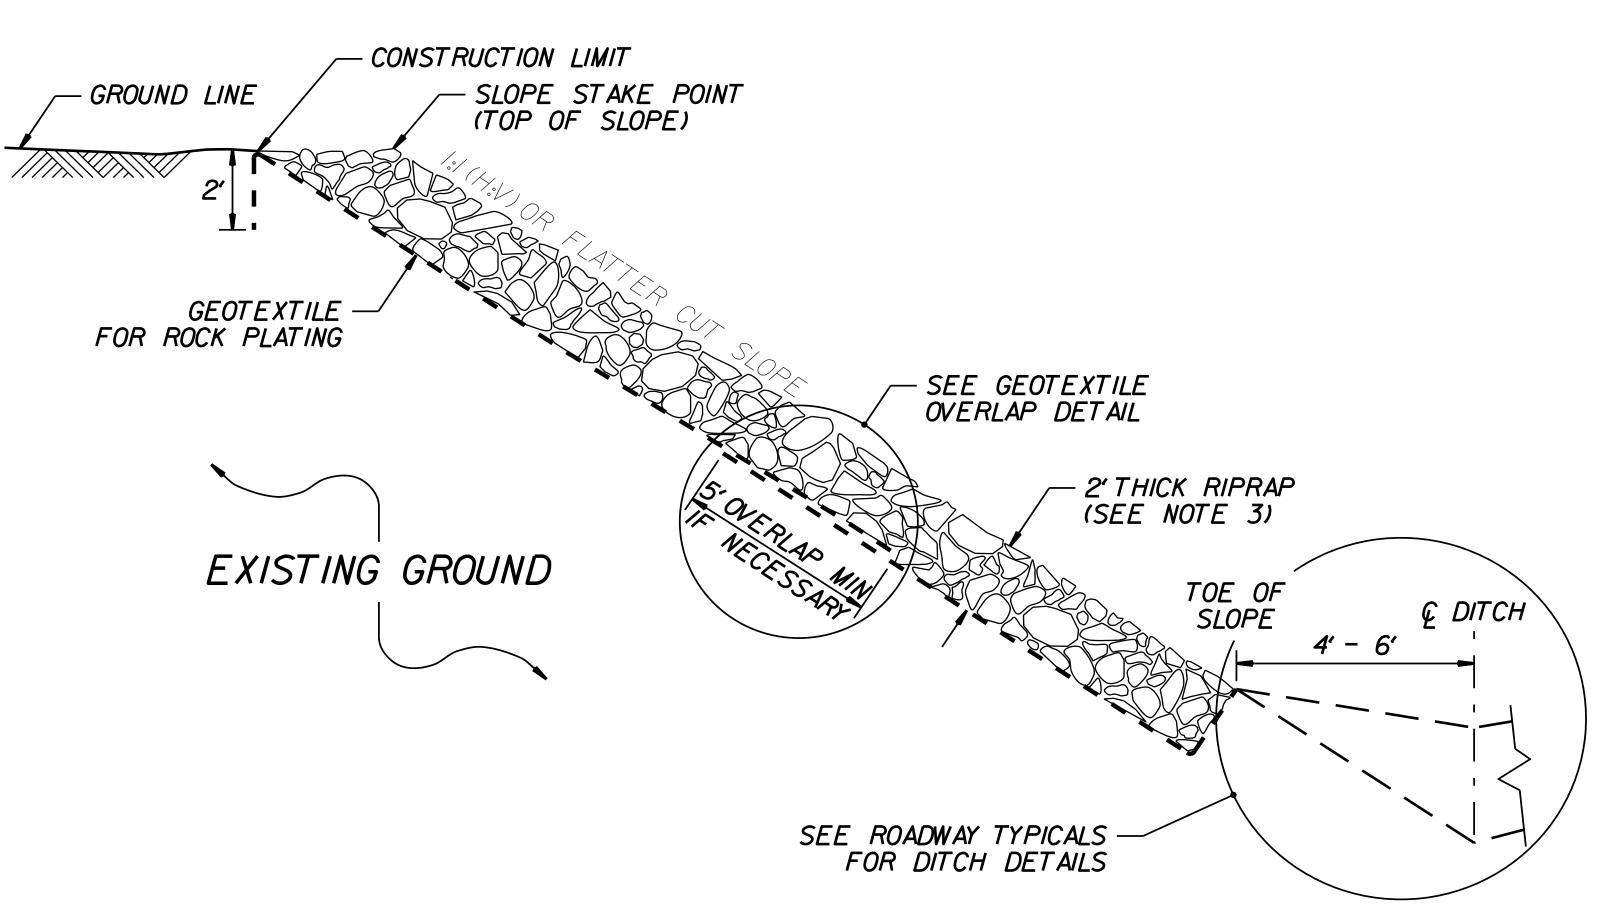

SPECIAL ROCK PLATING DETAIL - TYPICAL SECTION

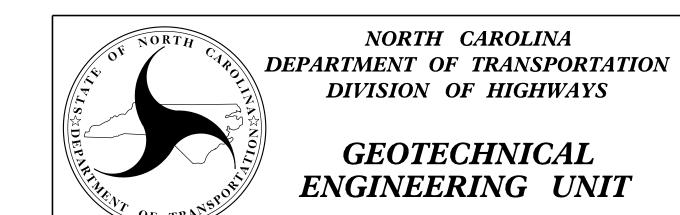

SPECIAL ROCK PLATING DETAIL

 REVISIONS

 NO.
 BY
 DATE
 NO.
 BY
 DATE

 1
 \_
 \_
 3
 \_
 \_

 2
 \_
 \_
 4
 \_
 \_

PREPARED BY: C. SWAFFORD DATE: 06/15/23

REVIEWED BY: J. WESSELL DATE: 06/15/23