


SIGNING PLAN SHEET T.I.P.: BR-0093

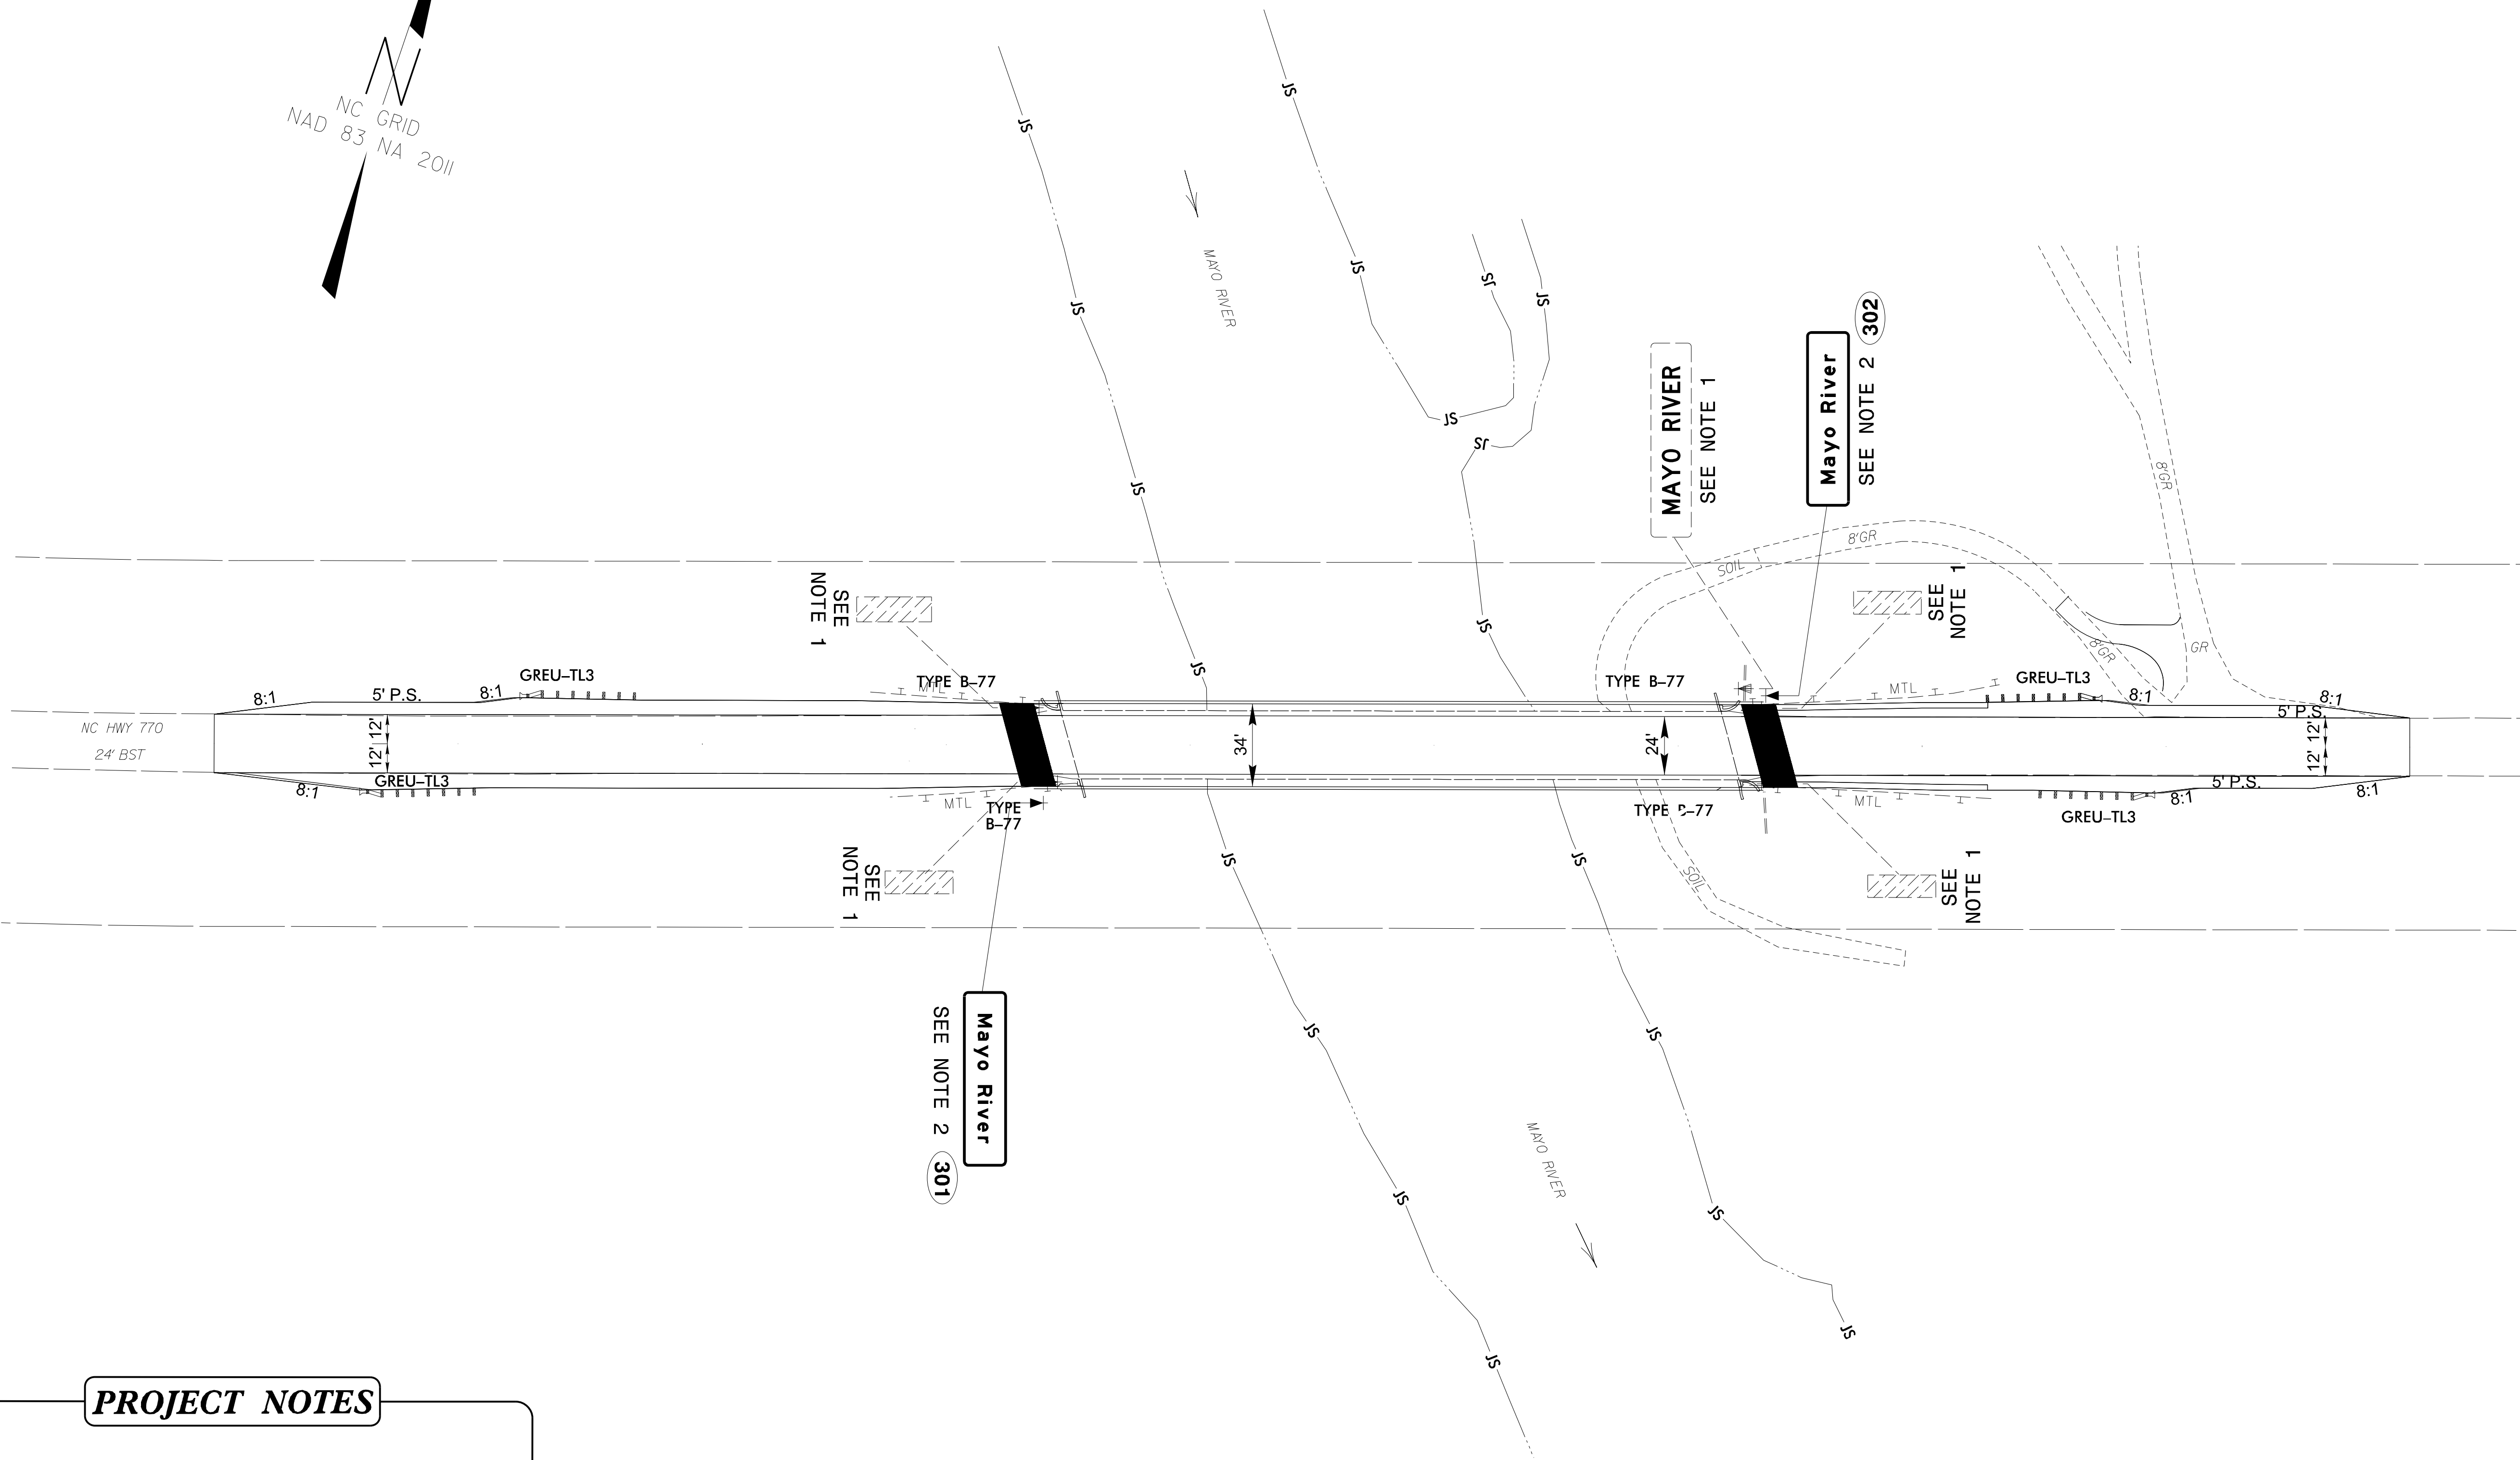

PROJECT NOTES

- 1 DISPOSAL SIGN SYSTEM, U-CHANNEL
- 2 SIGN ERECTION, TYPE D