


6/22/24

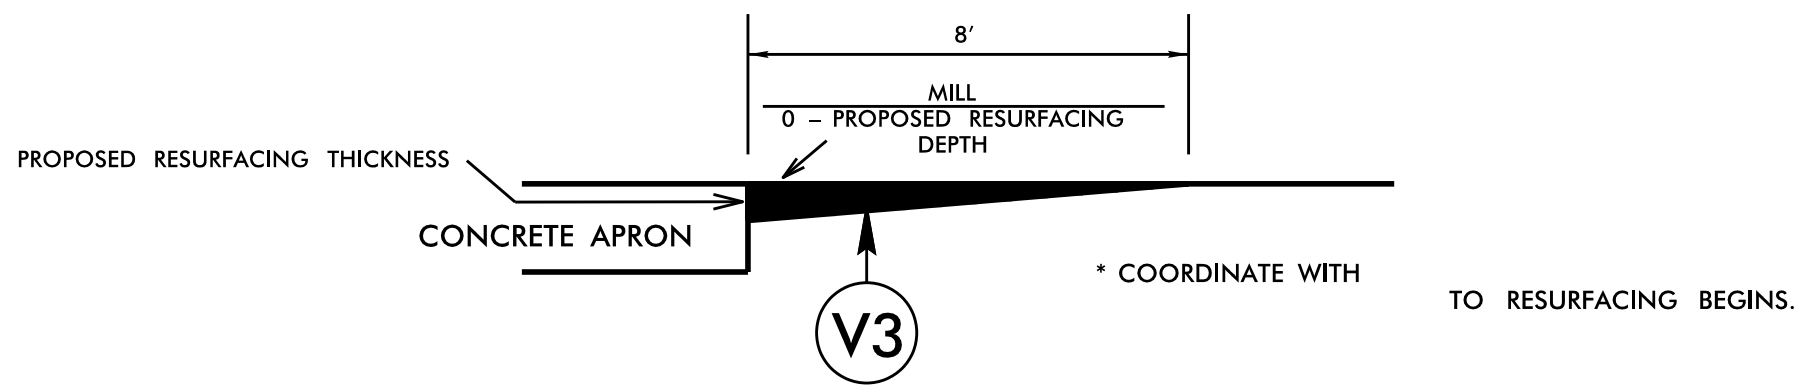

MILLING DETAIL AT CONCRETE APRON
 TIE-IN AT CLIFFSIDE FIRE DEPARTMENT.
 THIS WILL BE PAID AS INCIDENTAL MILLING.
 USE ON MAP 26
 LOCATED AT 4600 US 221A HIGHWAY, MOORESBORO, NC 28114

| PAVEMENT SCHEDULE | |
|-------------------|--|
| C1 | PROP. APPROX. 1-1/2" ASPHALT CONCRETE SURFACE COURSE, TYPE S9.5C, AT AN AVERAGE RATE OF 168 LBS. PER SQ. YARD |
| C2 | PROP. APPROX. 1-1/4" ASPHALT CONCRETE SURFACE COURSE, TYPE S9.5B, AT AN AVERAGE RATE OF 137.50 LBS. PER SQ. YARD |
| T1 | SHOULDER RECONSTRUCTION |
| V1 | MILLING ASPHALT PAVEMENT, 0 TO 1-1/2" DEPTH |
| V2 | MILLING ASPHALT PAVEMENT 1-1/2" DEPTH |
| V3 | INCIDENTAL MILLING |