
DocuSign Envelope ID: F255AF92-75C2-4E71-85ED-791FBDE51126

 PROJECT REFERENCE NO.
 SHEET NO.

 2024CPT.13.14.20811
 15

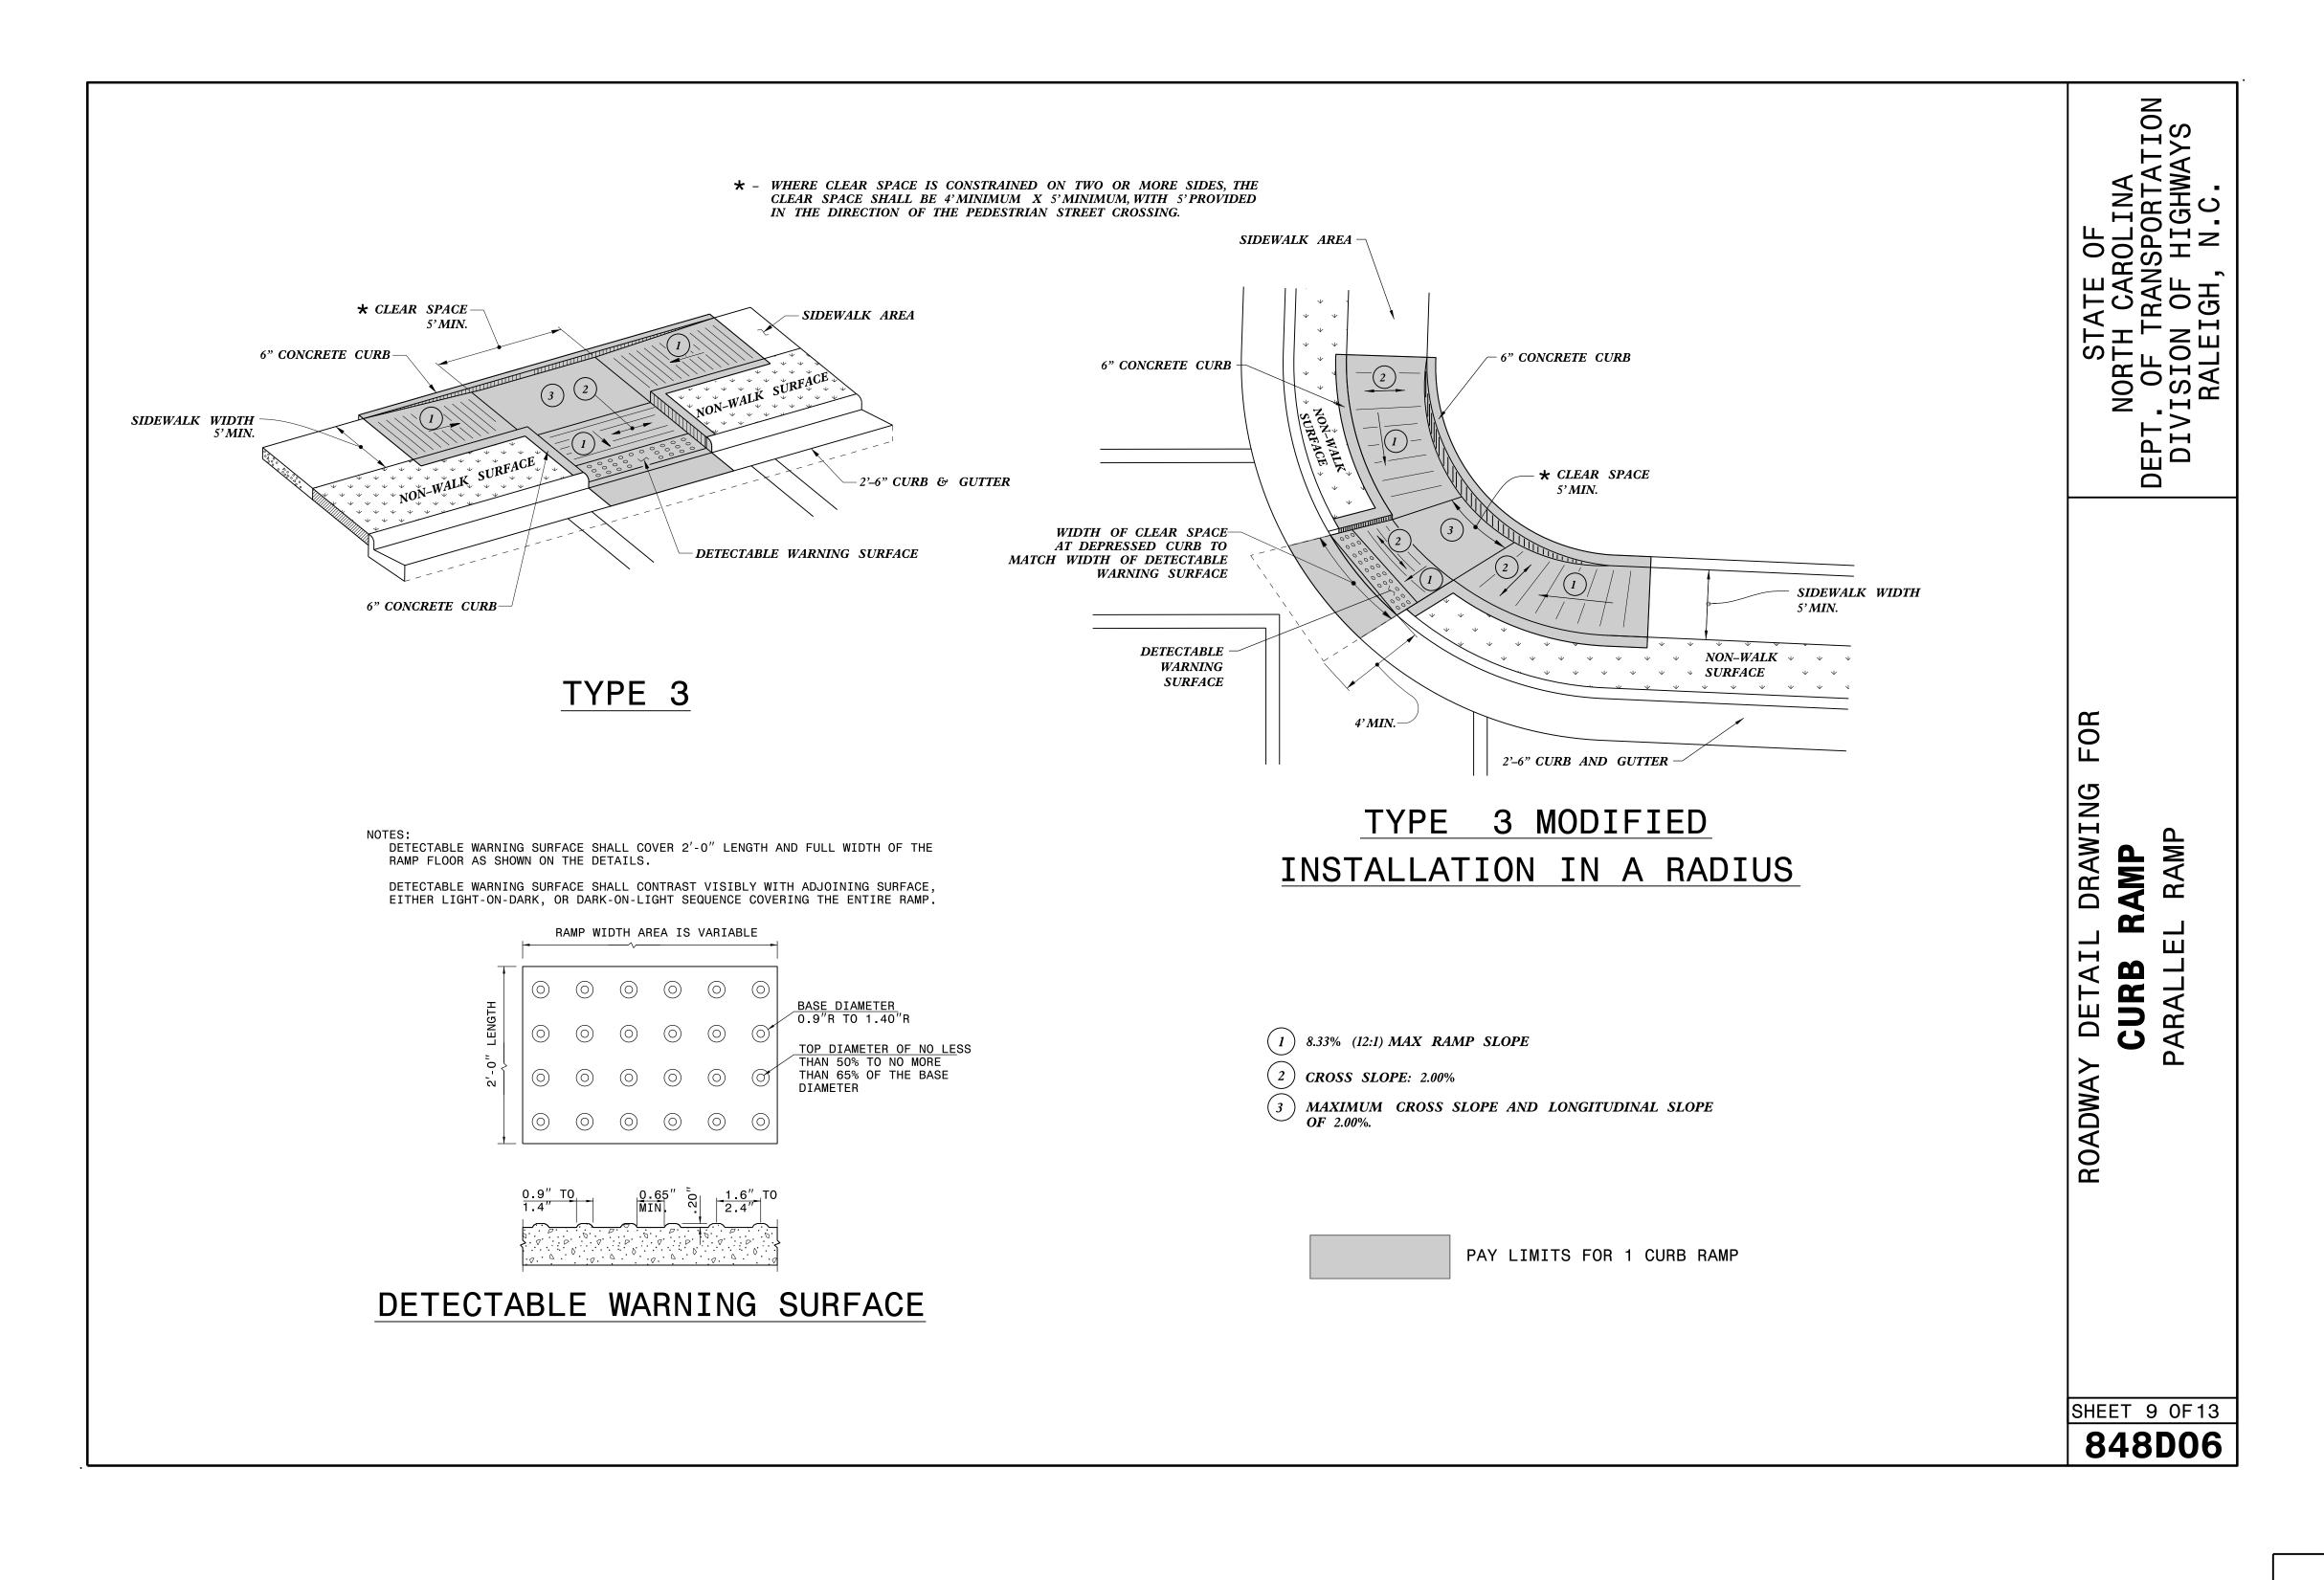

SEAL

O33144

DocuSigned by:

Nicole M. Hackker

5884323D34164C5...

DOCUMENT NOT CONSIDERED FINAL UNLESS ALL SIGNATURES COMPLETED

CONTRACTS STANDARDS
AND DEVELOPMENT UNIT
Office 919-707-6950 FAX 919-250-4119

SEE TITLE BLOCK

ORIGINAL BY: S.CALHOUN DATE: 12-22-2023

MODIFIED BY: DATE: DATE: DATE: DATE: SPEC.: special_details\nmhackler\D0609.dgn