


USE FOR SERVICE ROAD HORIZONTAL DESIGN AND LOCATION ONLY

SEE PLAN SHEETS 4 AND 5

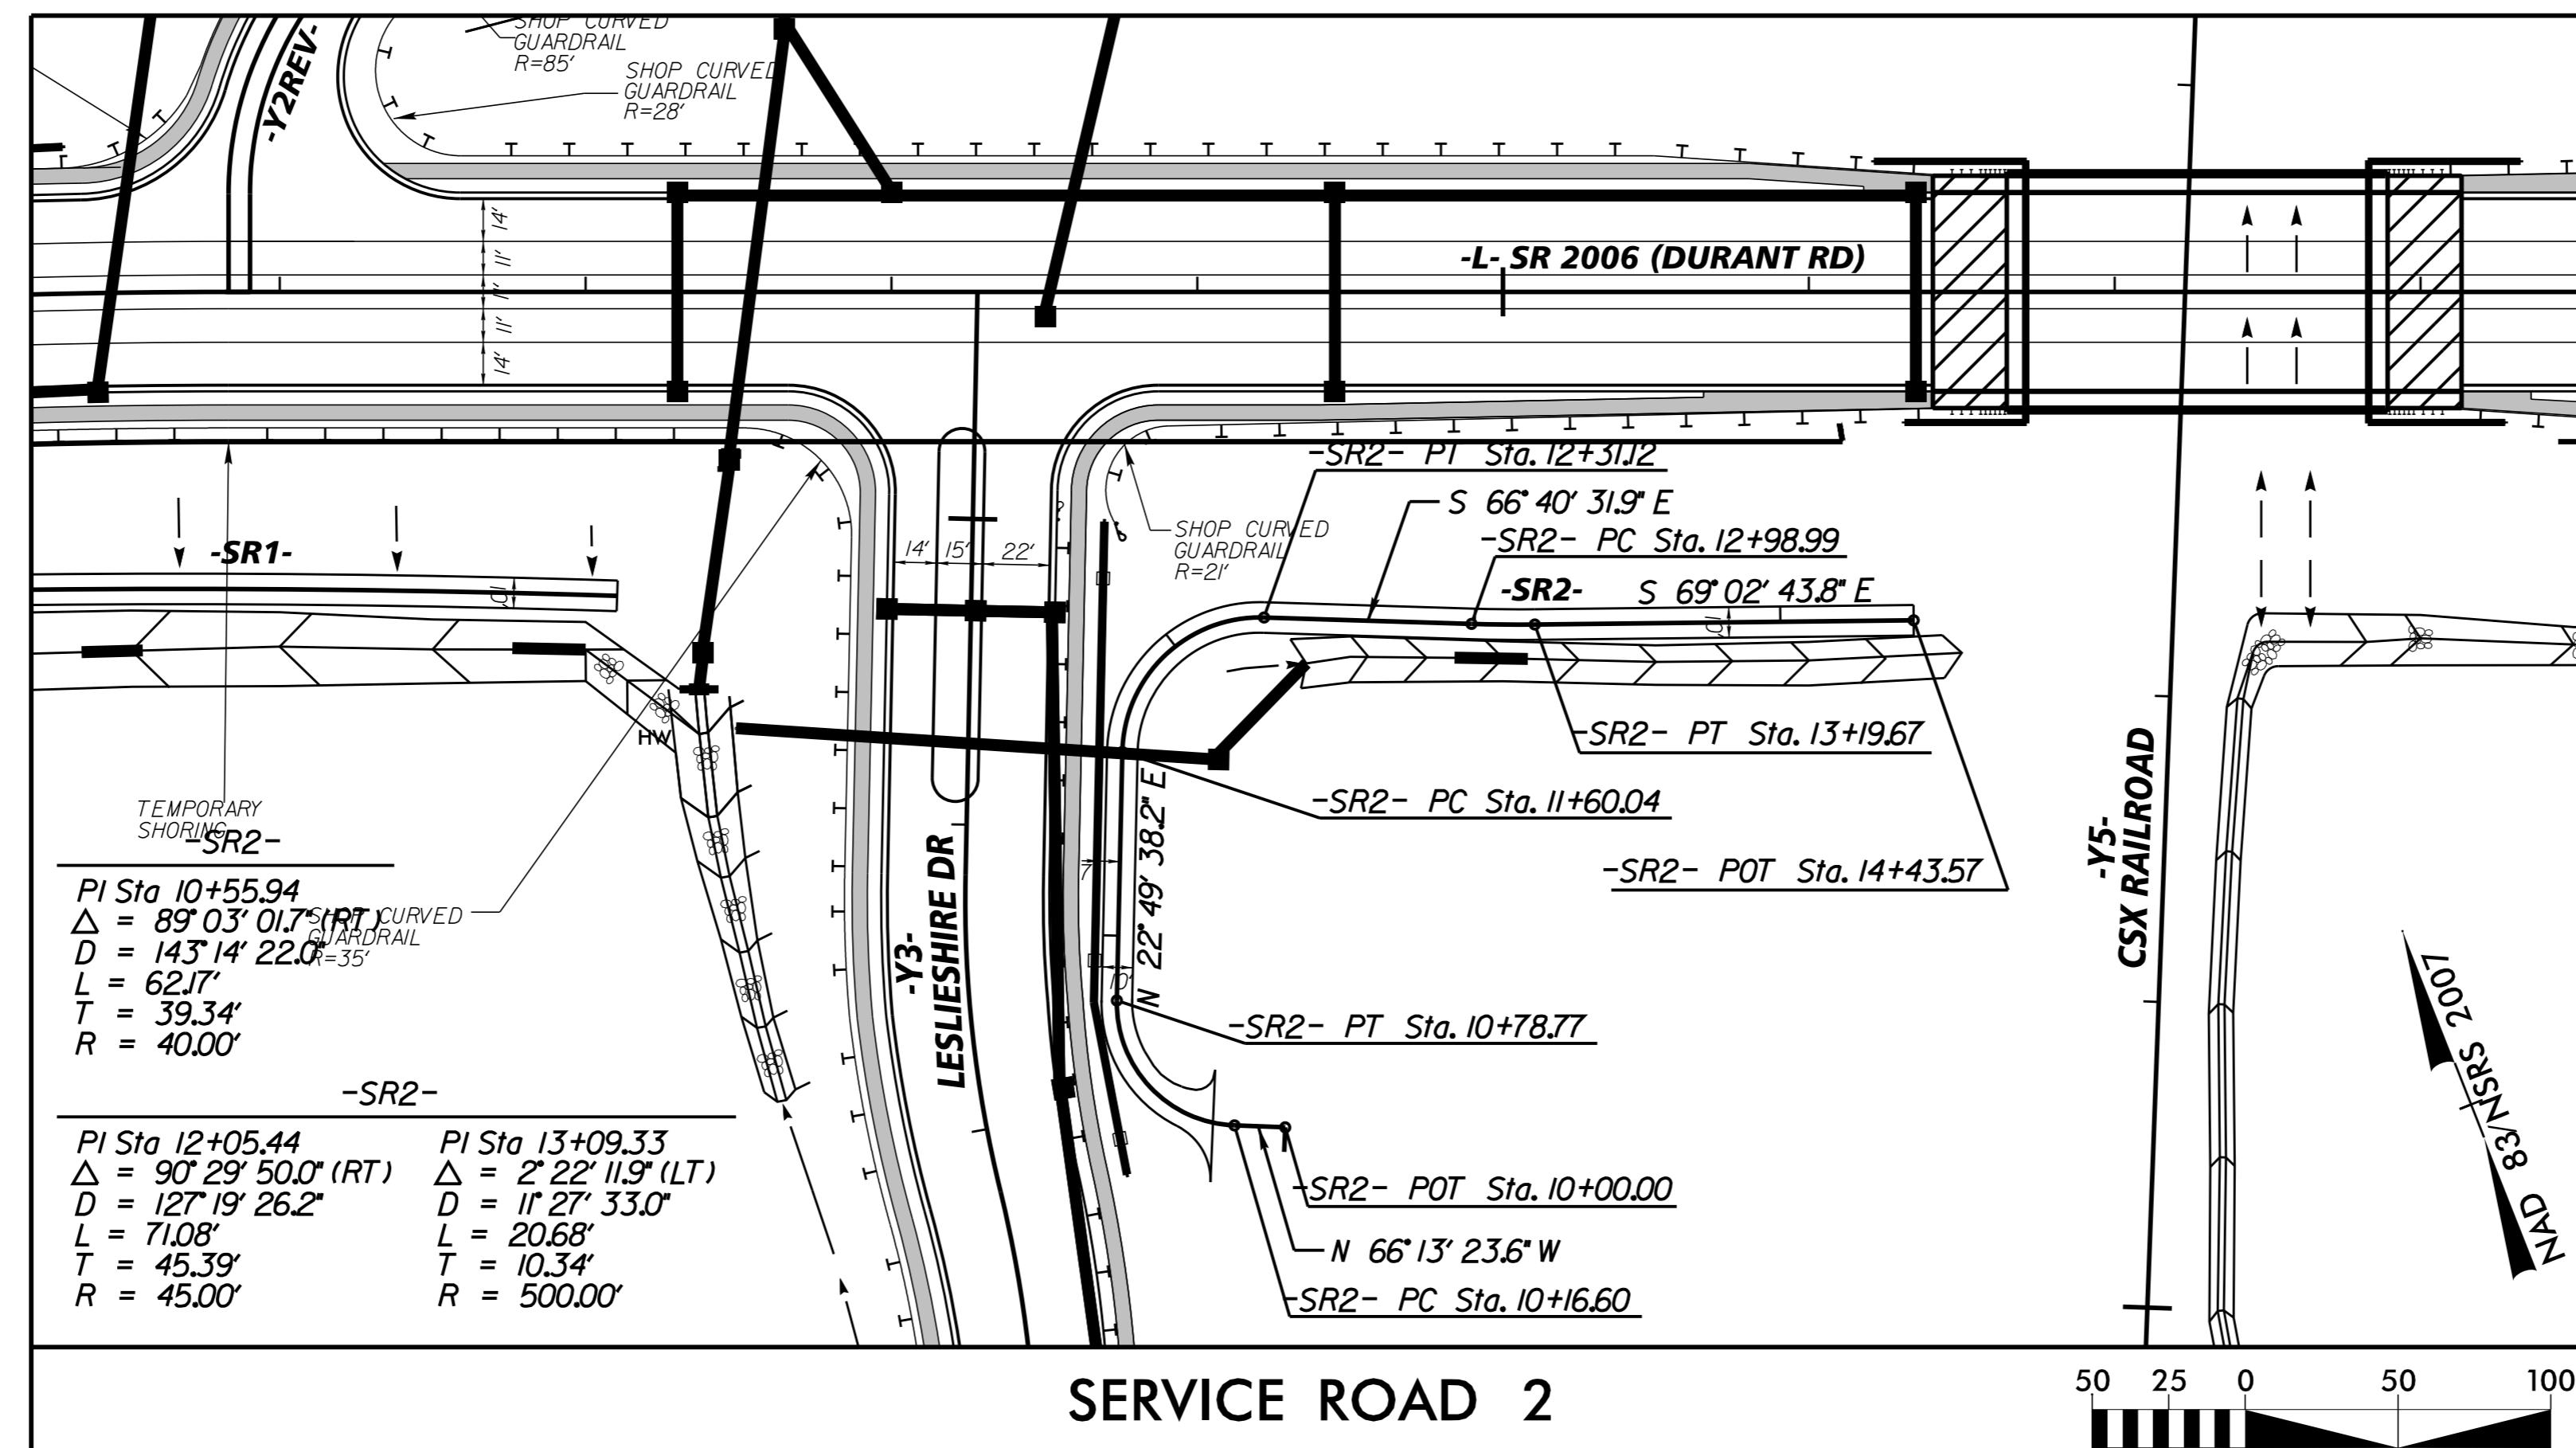

SEE PLAN SHEETS 5

REVISIONS

12/21/2023