


5/14/99

Kimley Horn
 421 FAYETTEVILLE STREET, SUITE 600
 RALEIGH, N.C. 27601
 RIGHT-OF-WAY REV.
 CONST. REV.

PROJECT REFERENCE NO. P-5720	SHEET NO. 8
ROADWAY DESIGN ENGINEER	HYDRAULICS ENGINEER
DOCUMENT NOT CONSIDERED FINAL UNLESS ALL SIGNATURES COMPLETED	

BM #2 ELEV. 250.05
 -BL- STA 56+10.65 S 12° 46' 21.91" E Dist 112.46
 BENCH TIE NAIL IN 10" PINE

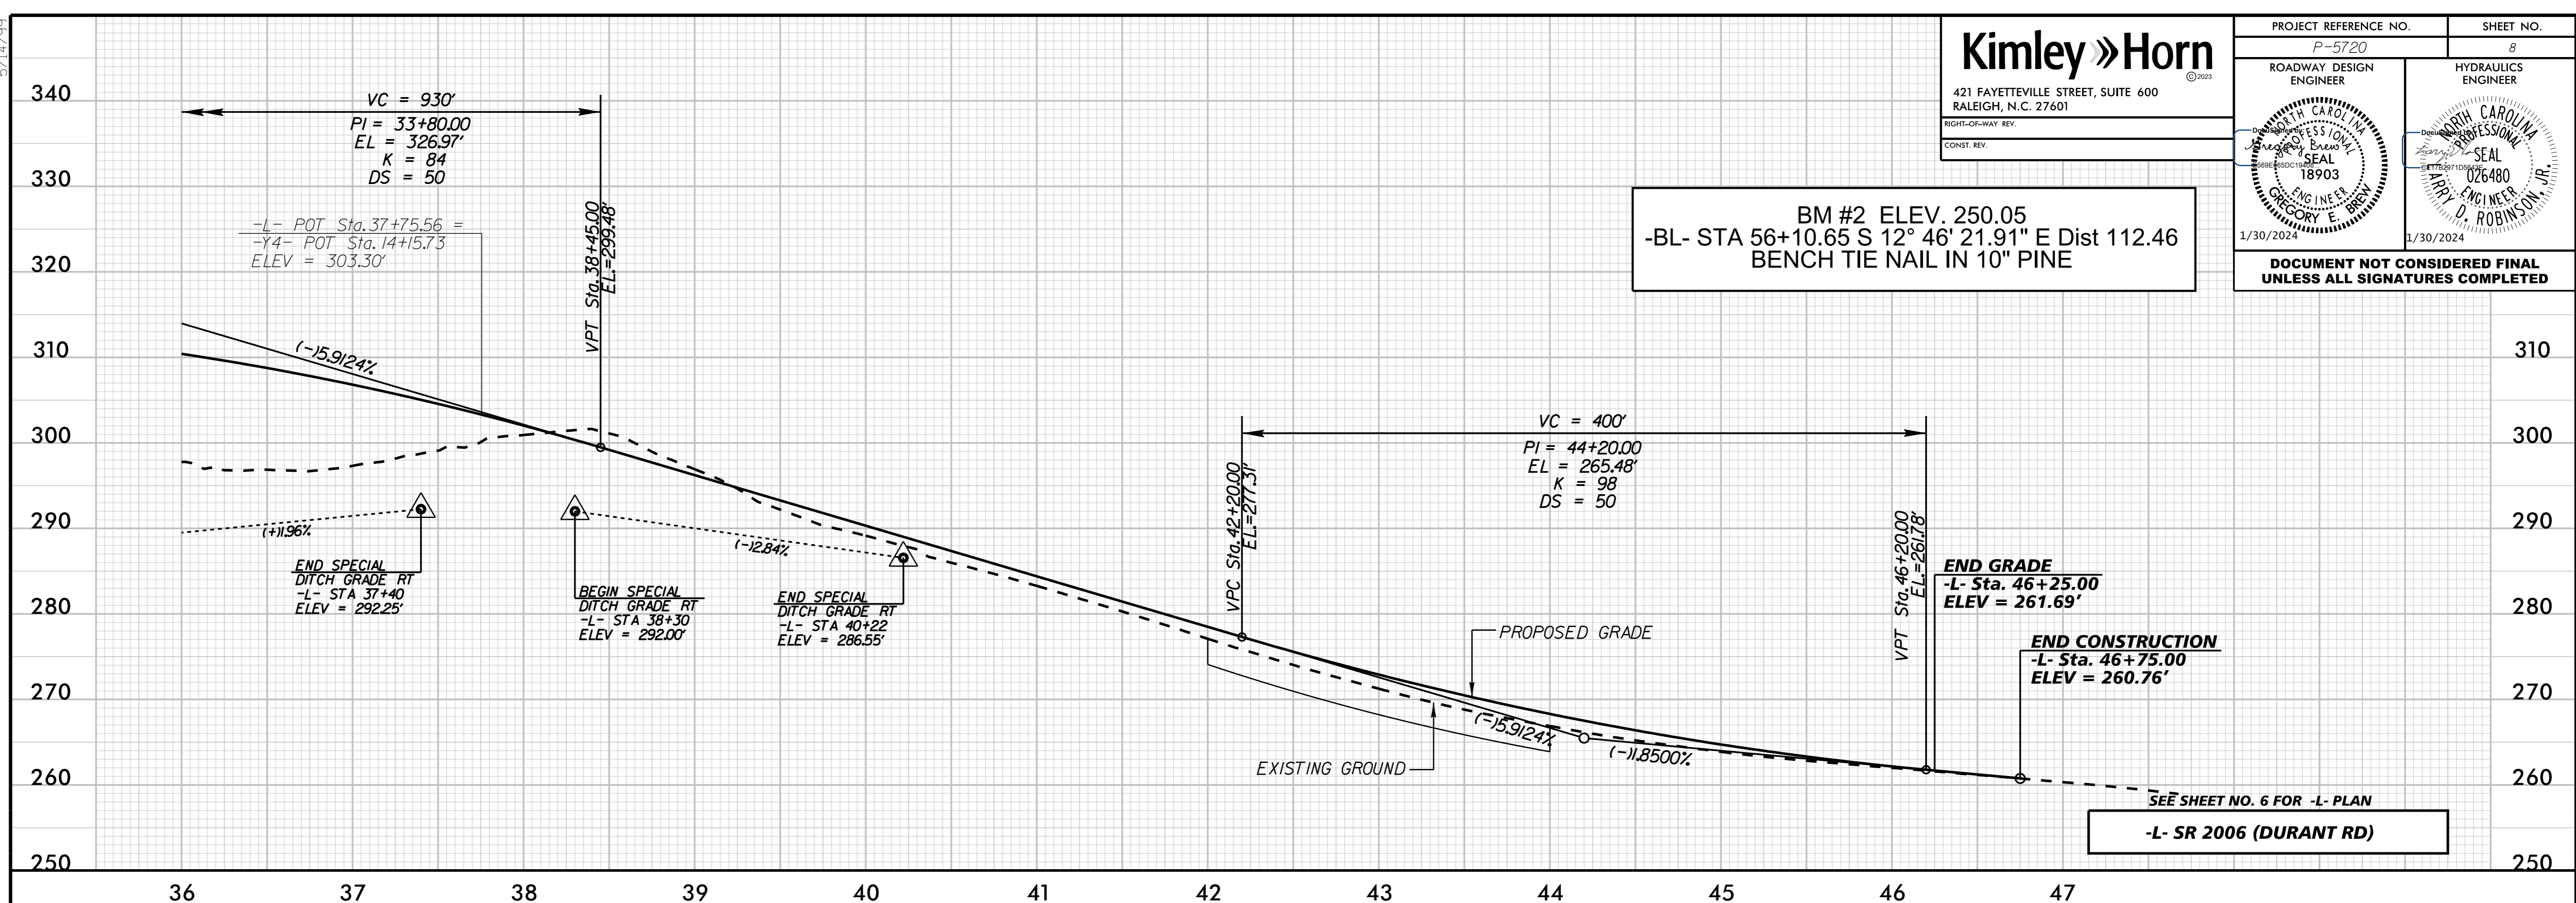

SEE SHEET NO. 6 FOR -L- PLAN
 -L- SR 2006 (DURANT RD)

12/21/2023



SEE SHEET NO. 4 FOR -Y1- PLAN
 -Y1- HAWKSMOOR DR