


|                       |           |
|-----------------------|-----------|
| PROJECT REFERENCE NO. | SHEET NO. |
| P-5720                | RW02C-1   |
| Location and Surveys  |           |
|                       |           |

# SURVEY CONTROL SHEET

## W/ EXISTING CENTERLINE ALIGNMENTS PRIOR TO CONSTRUCTION

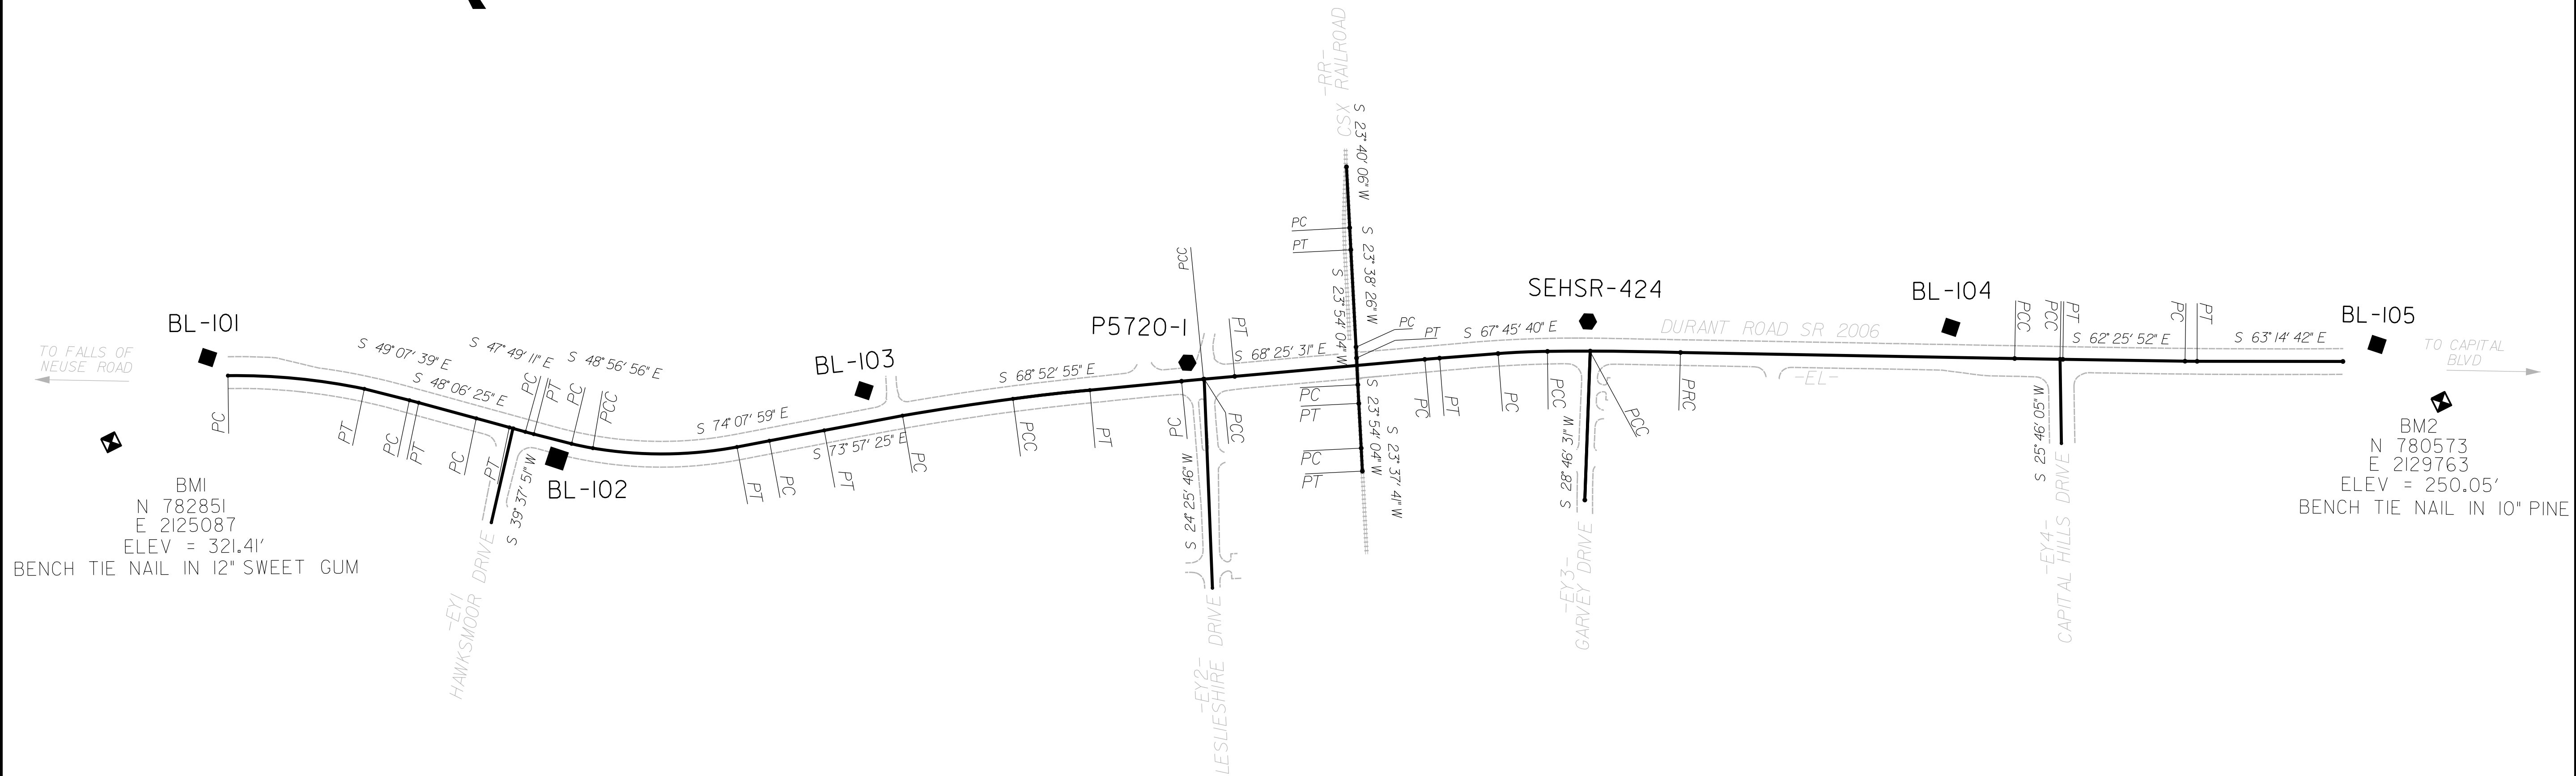

BMI  
N 782851  
E 2125087  
ELEV = 321.41'  
BENCH TIE NAIL IN 12" SWEET GUM

BM2  
N 780573  
E 2129763  
ELEV = 250.05'  
BENCH TIE NAIL IN 10" PINE

REVISIONS

### NOTES:

1. PROJECT CONTROL WAS ESTABLISHED USING GNSS, THE GLOBAL NAVIGATION SATELLITE SYSTEM.
2. THE SURVEY CONTROL DATA FOR THIS PROJECT HAS BEEN COMPILED FROM VARIOUS SOURCES. IF FURTHER INFORMATION REGARDING PROJECT CONTROL IS NEEDED, PLEASE CONTACT THE LOCATION AND SURVEYS UNIT.