



TYPICAL SECTION A-A
STA. 17+00+/-

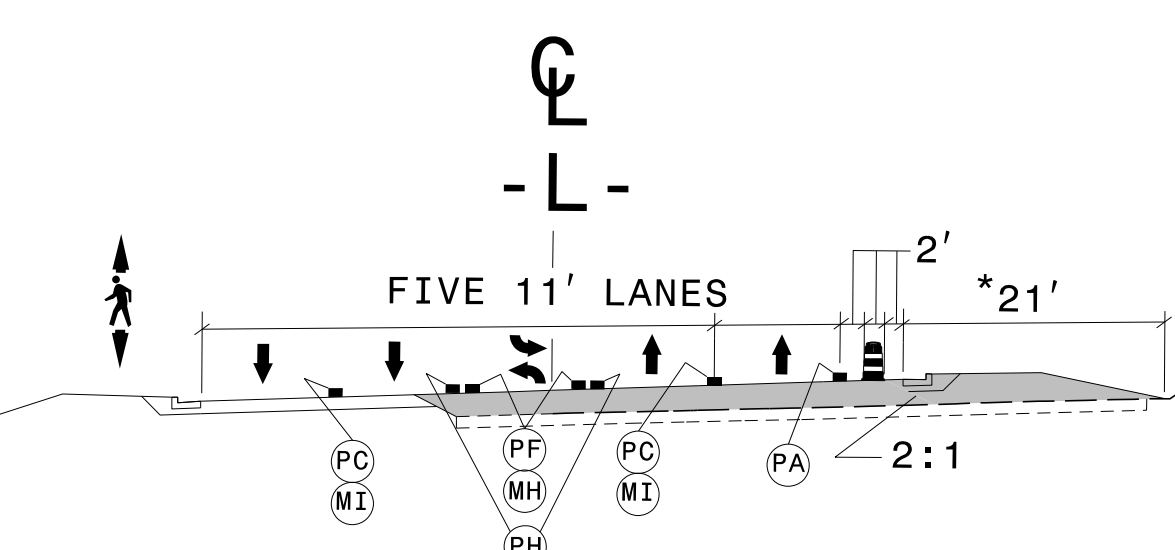

* AREA TO BE CONSTRUCTED AFTER TRAFFIC SHIFT.

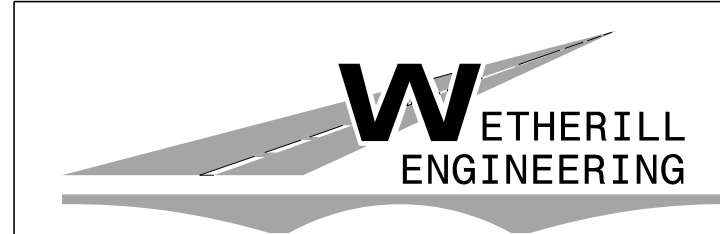

1223 Jones Franklin Rd.
Raleigh, N.C. 27606
License No. F-0377
Bus: 919 851 8077
Fax: 919 851 8107


TRANSPORTATION PLANNING/DESIGN - BRIDGE/STRUCTURE DESIGN
CIVIL/SITE DESIGN - GIS/GPS - CONSTRUCTION OBSERVATION

**DOCUMENT NOT CONSIDERED FINAL
UNLESS ALL SIGNATURES COMPLETED**

APPROVED: *Bob A. May*

DATE: 10/16/2018

SEAL

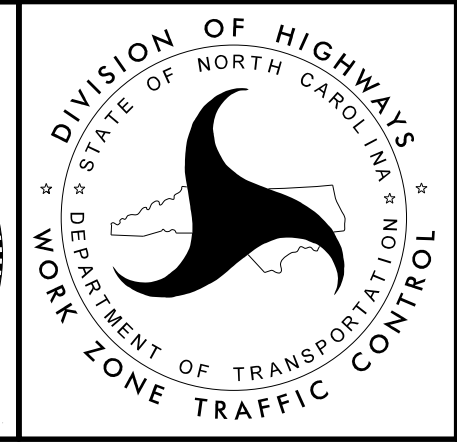

PHASE II