



 DENOTES EXISTING SIGN
 DENOTES NEW "U" CHANNEL POST/PROPOSED SIGN LOCATION
 DENOTES EXISTING "U" CHANNEL POST/EXISTING SIGN LOCATION

Kimley Horn
 421 FAYETTEVILLE STREET, SUITE 600
 RALEIGH, N.C. 27601

TIP NO. P-5720	SHEET NO. SIGN-3
APPROVED: _____	
DATE: _____	
SEAL	
	
1/31/2024	
DOCUMENT NOT CONSIDERED FINAL UNLESS ALL SIGNATURES COMPLETED	

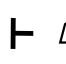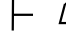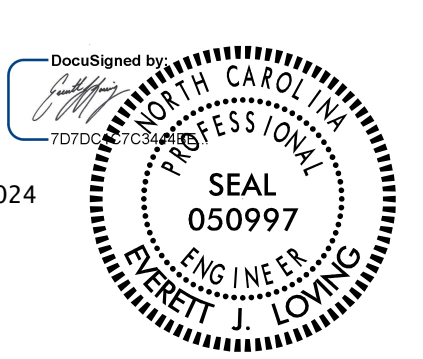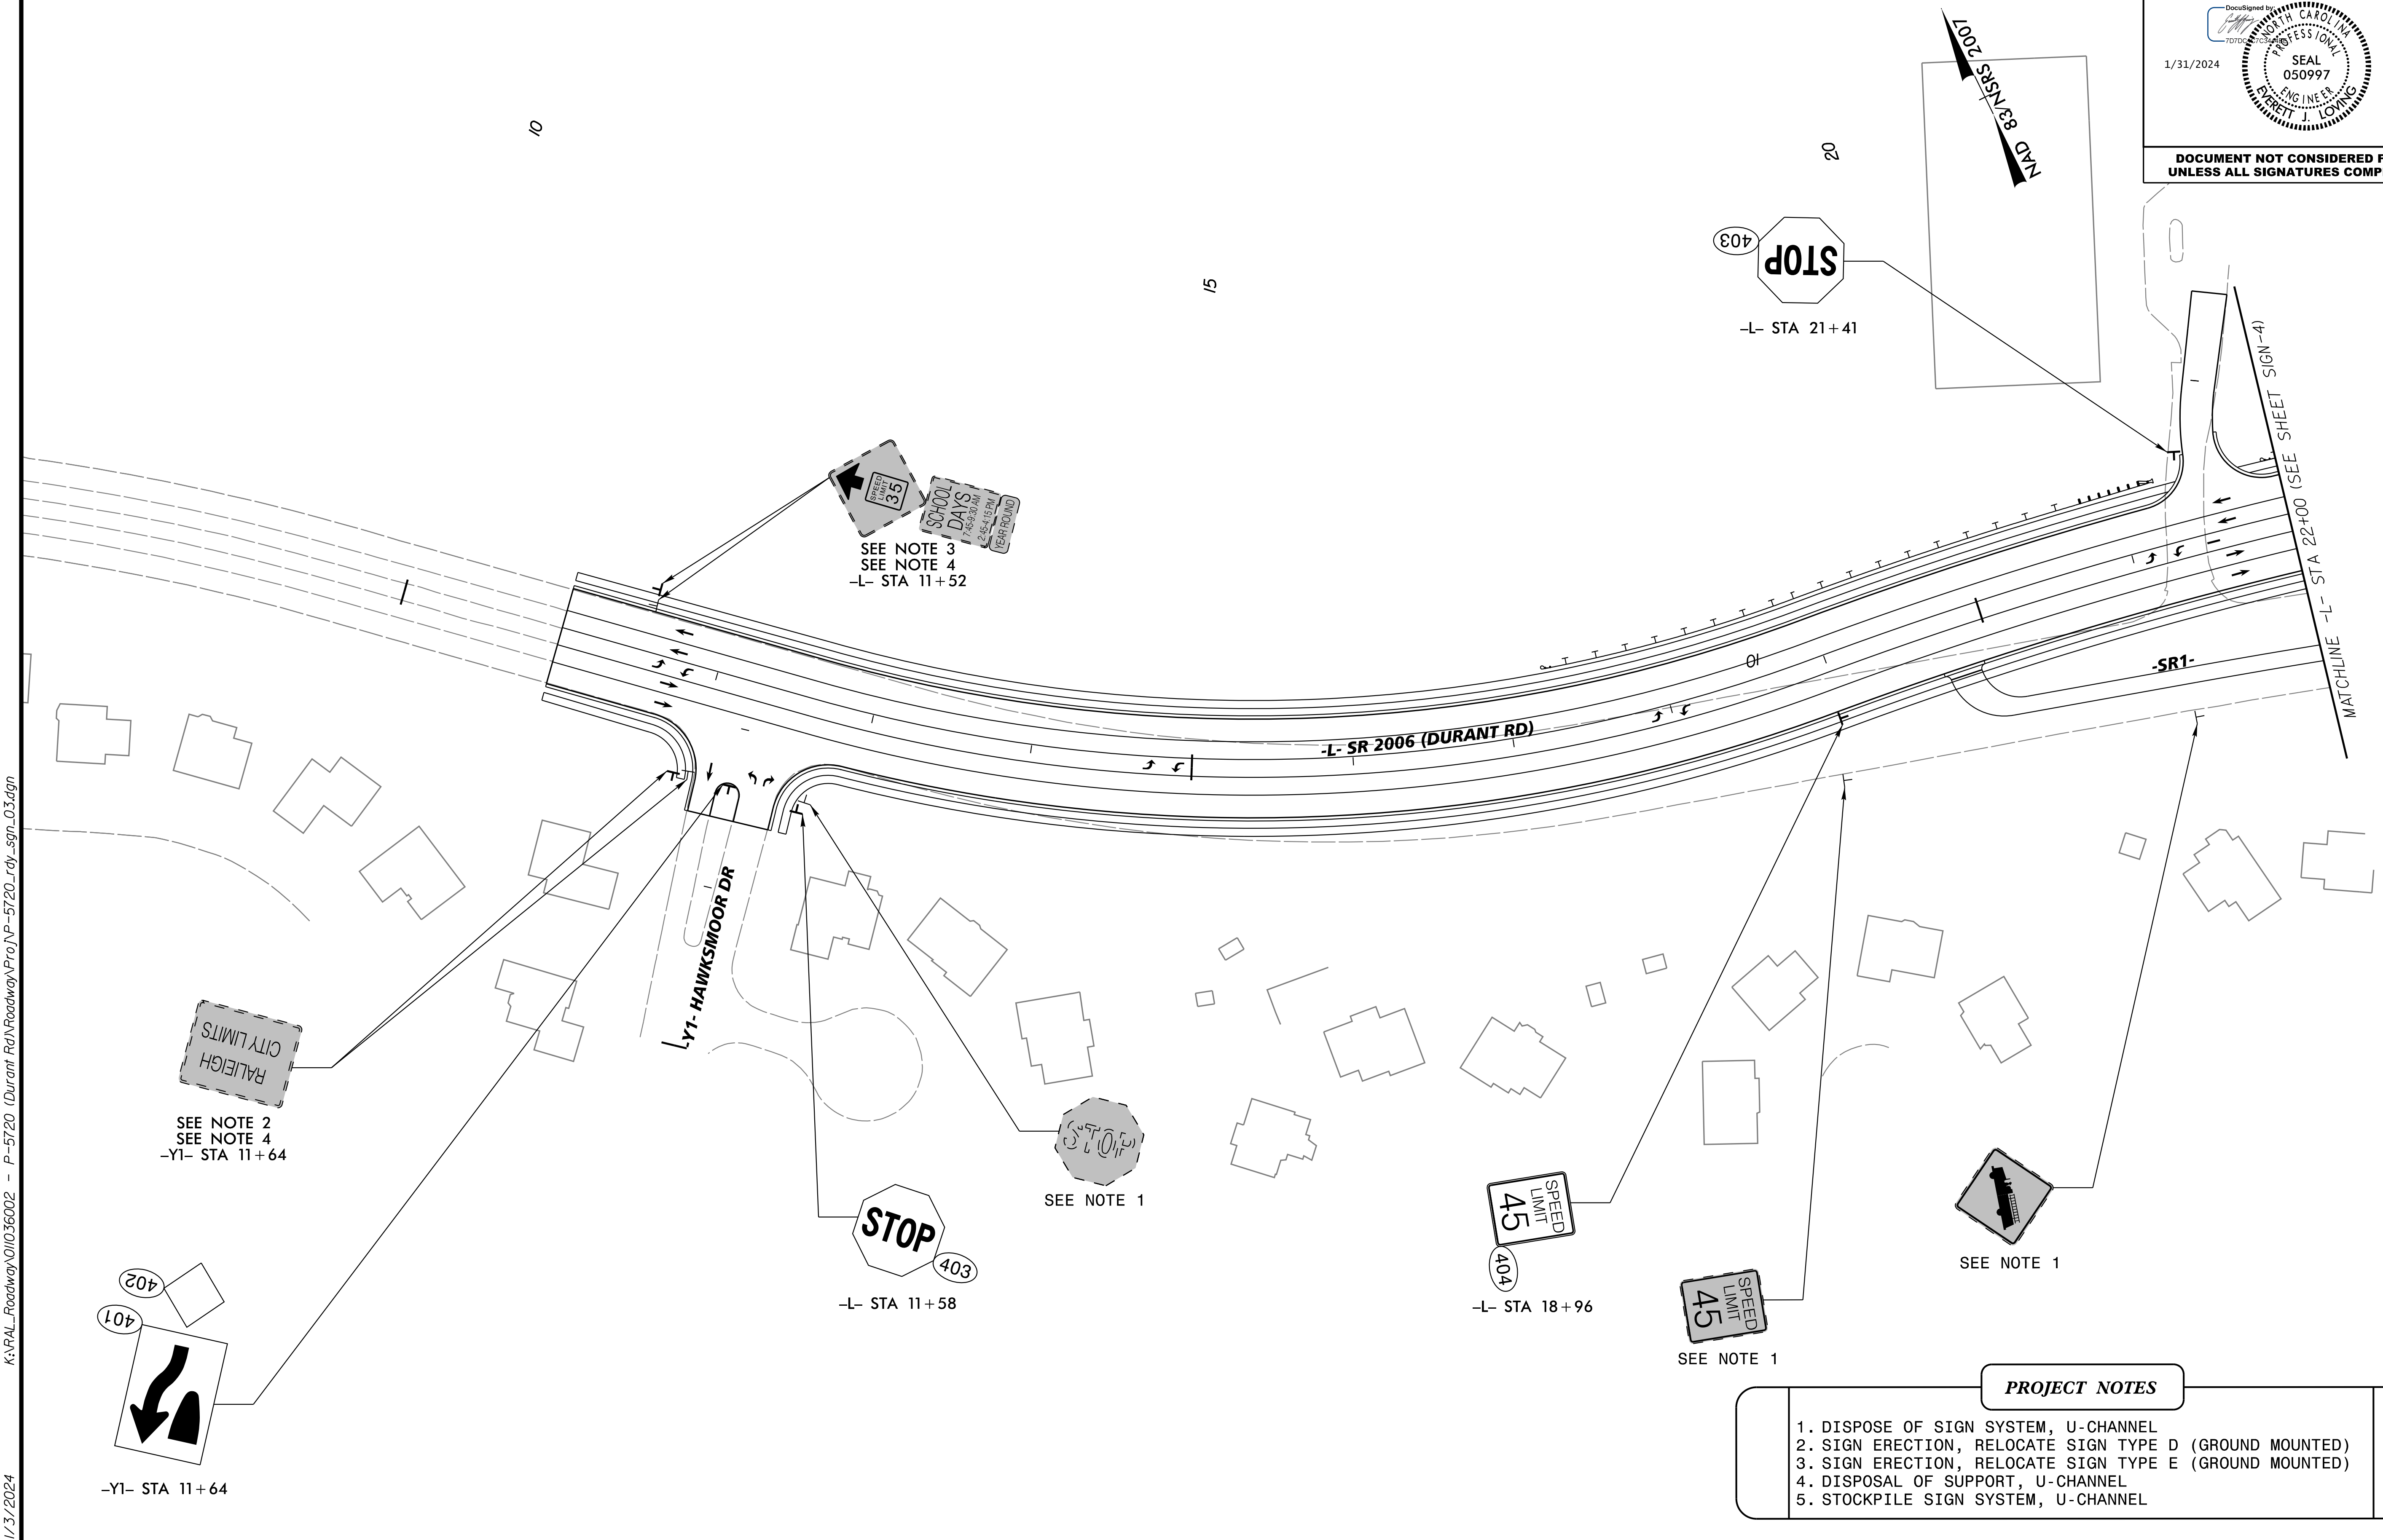

K:\RAL_Roadway\01036002 - P-5720 (Durant Rd)\Roadway\Proj\N-P-5720_rdy_sgn_03.dgn
 1/3/2024

- PROJECT NOTES**
1. DISPOSE OF SIGN SYSTEM, U-CHANNEL
 2. SIGN ERECTION, RELOCATE SIGN TYPE D (GROUND MOUNTED)
 3. SIGN ERECTION, RELOCATE SIGN TYPE E (GROUND MOUNTED)
 4. DISPOSAL OF SUPPORT, U-CHANNEL
 5. STOCKPILE SIGN SYSTEM, U-CHANNEL