
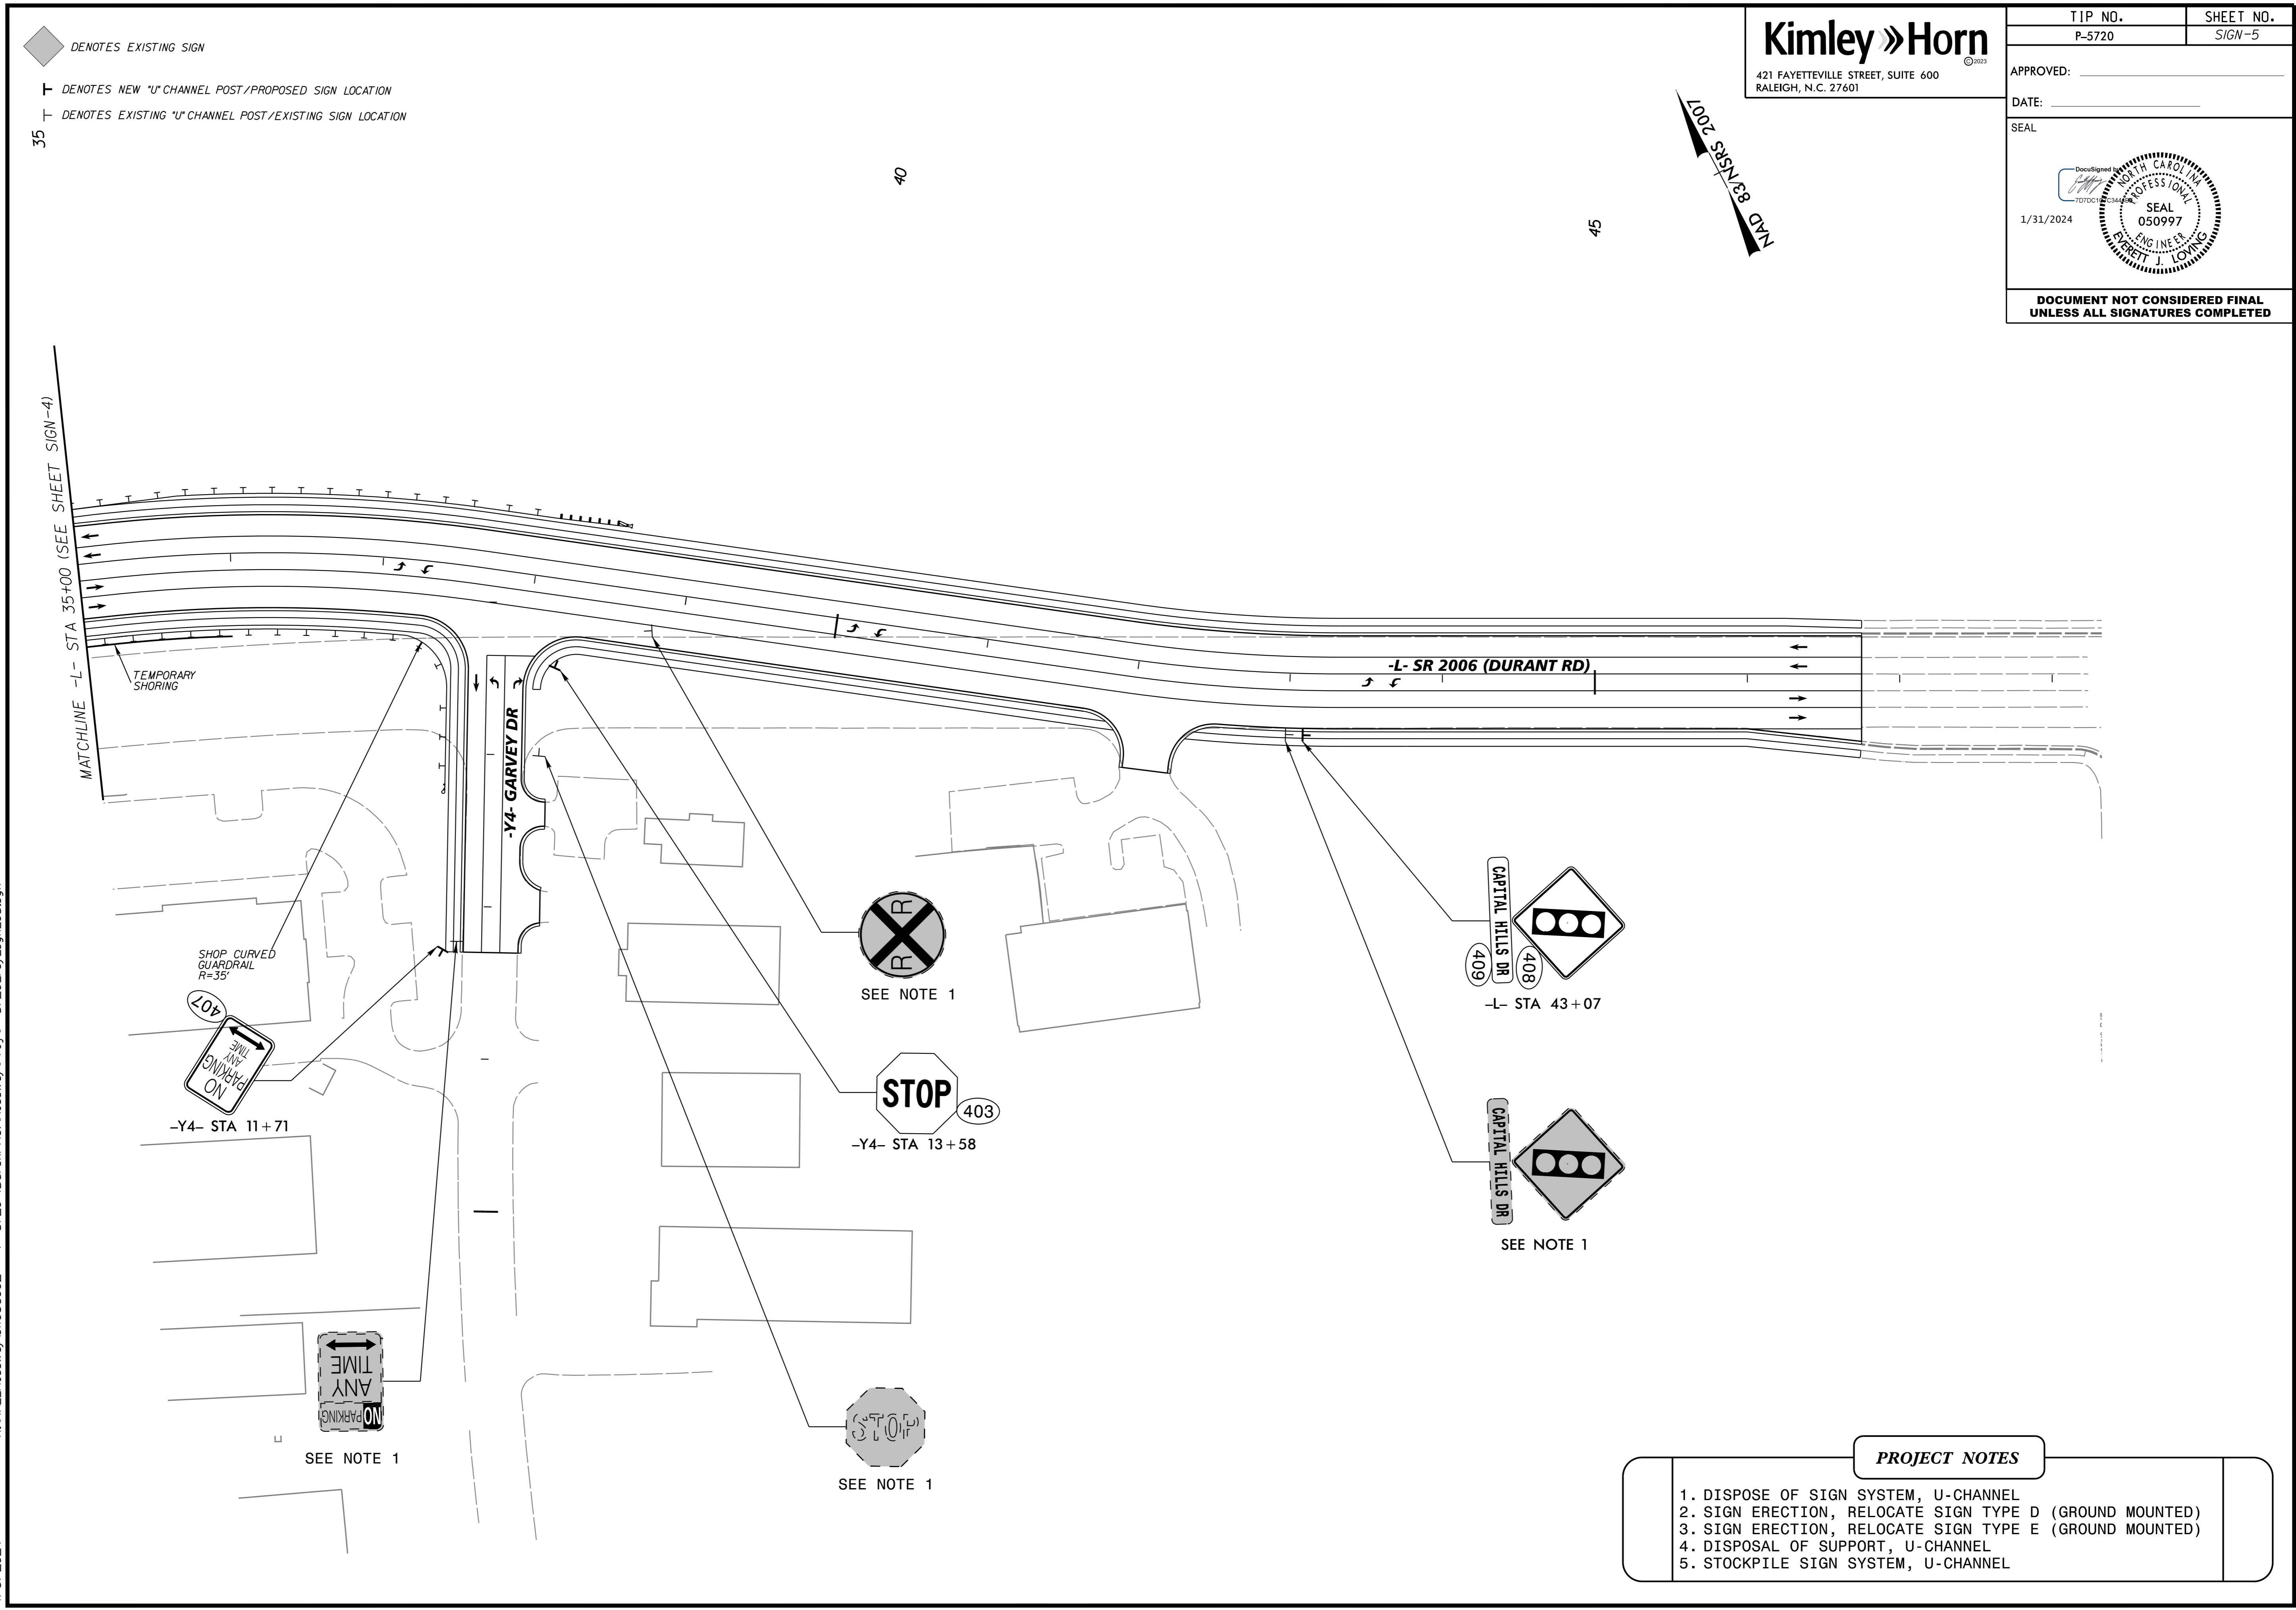


- ◆ DENOTES EXISTING SIGN
- ┆ DENOTES NEW "U" CHANNEL POST / PROPOSED SIGN LOCATION
- ┆ DENOTES EXISTING "U" CHANNEL POST / EXISTING SIGN LOCATION

Kimley Horn
 421 FAYETTEVILLE STREET, SUITE 600
 RALEIGH, N.C. 27601

TIP NO. P-5720	SHEET NO. SIGN-5
APPROVED: _____	
DATE: _____	
SEAL	
DOCUMENT NOT CONSIDERED FINAL UNLESS ALL SIGNATURES COMPLETED	

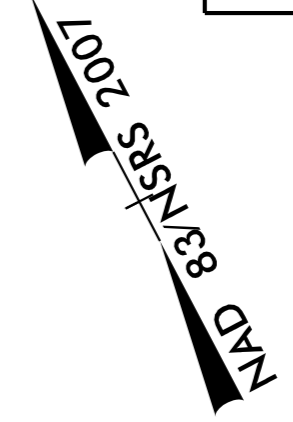

PROJECT NOTES

1. DISPOSE OF SIGN SYSTEM, U-CHANNEL
2. SIGN ERECTION, RELOCATE SIGN TYPE D (GROUND MOUNTED)
3. SIGN ERECTION, RELOCATE SIGN TYPE E (GROUND MOUNTED)
4. DISPOSAL OF SUPPORT, U-CHANNEL
5. STOCKPILE SIGN SYSTEM, U-CHANNEL

K:\RAL_Roadway\01036002 - P-5720 (Durant Rd)\Roadway\Proj\N-P-5720_rdy_sgn_05.dgn 1/3/2024