


5/14/1999

- NOTES:
- AS PART OF WATER METER INSTALLATION CONTRACTOR SHALL CONFIRM LOCATION OF EXISTING SERVICE PIPING AND RECONNECT TO WATER METER. COORDINATE WITH CUSTOMER TO FIELD VERIFY FINAL PROPOSED METER LOCATION.
  - PRIOR TO INSTALLATION CONTRACTOR SHALL DETERMINE IF EXISTING WATER METER IS SERVED OFF THE 12" WATER LINE OR 4" WATER LINE. RECONNECT SERVICE TO PROPOSED 6" WATER LINE.
  - THE 2" FORCE MAIN SEWER SHALL BE 2" DR 9 HDPE WITH FUSED HDPE BENDS.
  - SEE SEQUENCE NOTES FOR CONNECTION OF 24" WATER LINE IN UC SPECIAL PROVISIONS.

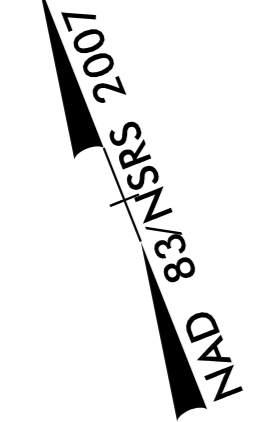


**Kimley»Horn**  
 421 FAYETTEVILLE ST, SUITE 600  
 RALEIGH, N.C. 27601



PROJECT REFERENCE NO.	SHEET NO.
P-5720	UC-5
DESIGNED BY: DGB	
DRAWN BY: DGB	
CHECKED BY: ZGP	
APPROVED BY: NDR	
REVISED:	
NORTH CAROLINA DEPARTMENT OF TRANSPORTATION	UTILITY CONSTRUCTION PLANS ONLY
UTILITIES ENGINEERING SEC. PHONE: (919) 707-6690 FAX: (919) 250-4151	

**UTILITY CONSTRUCTION**

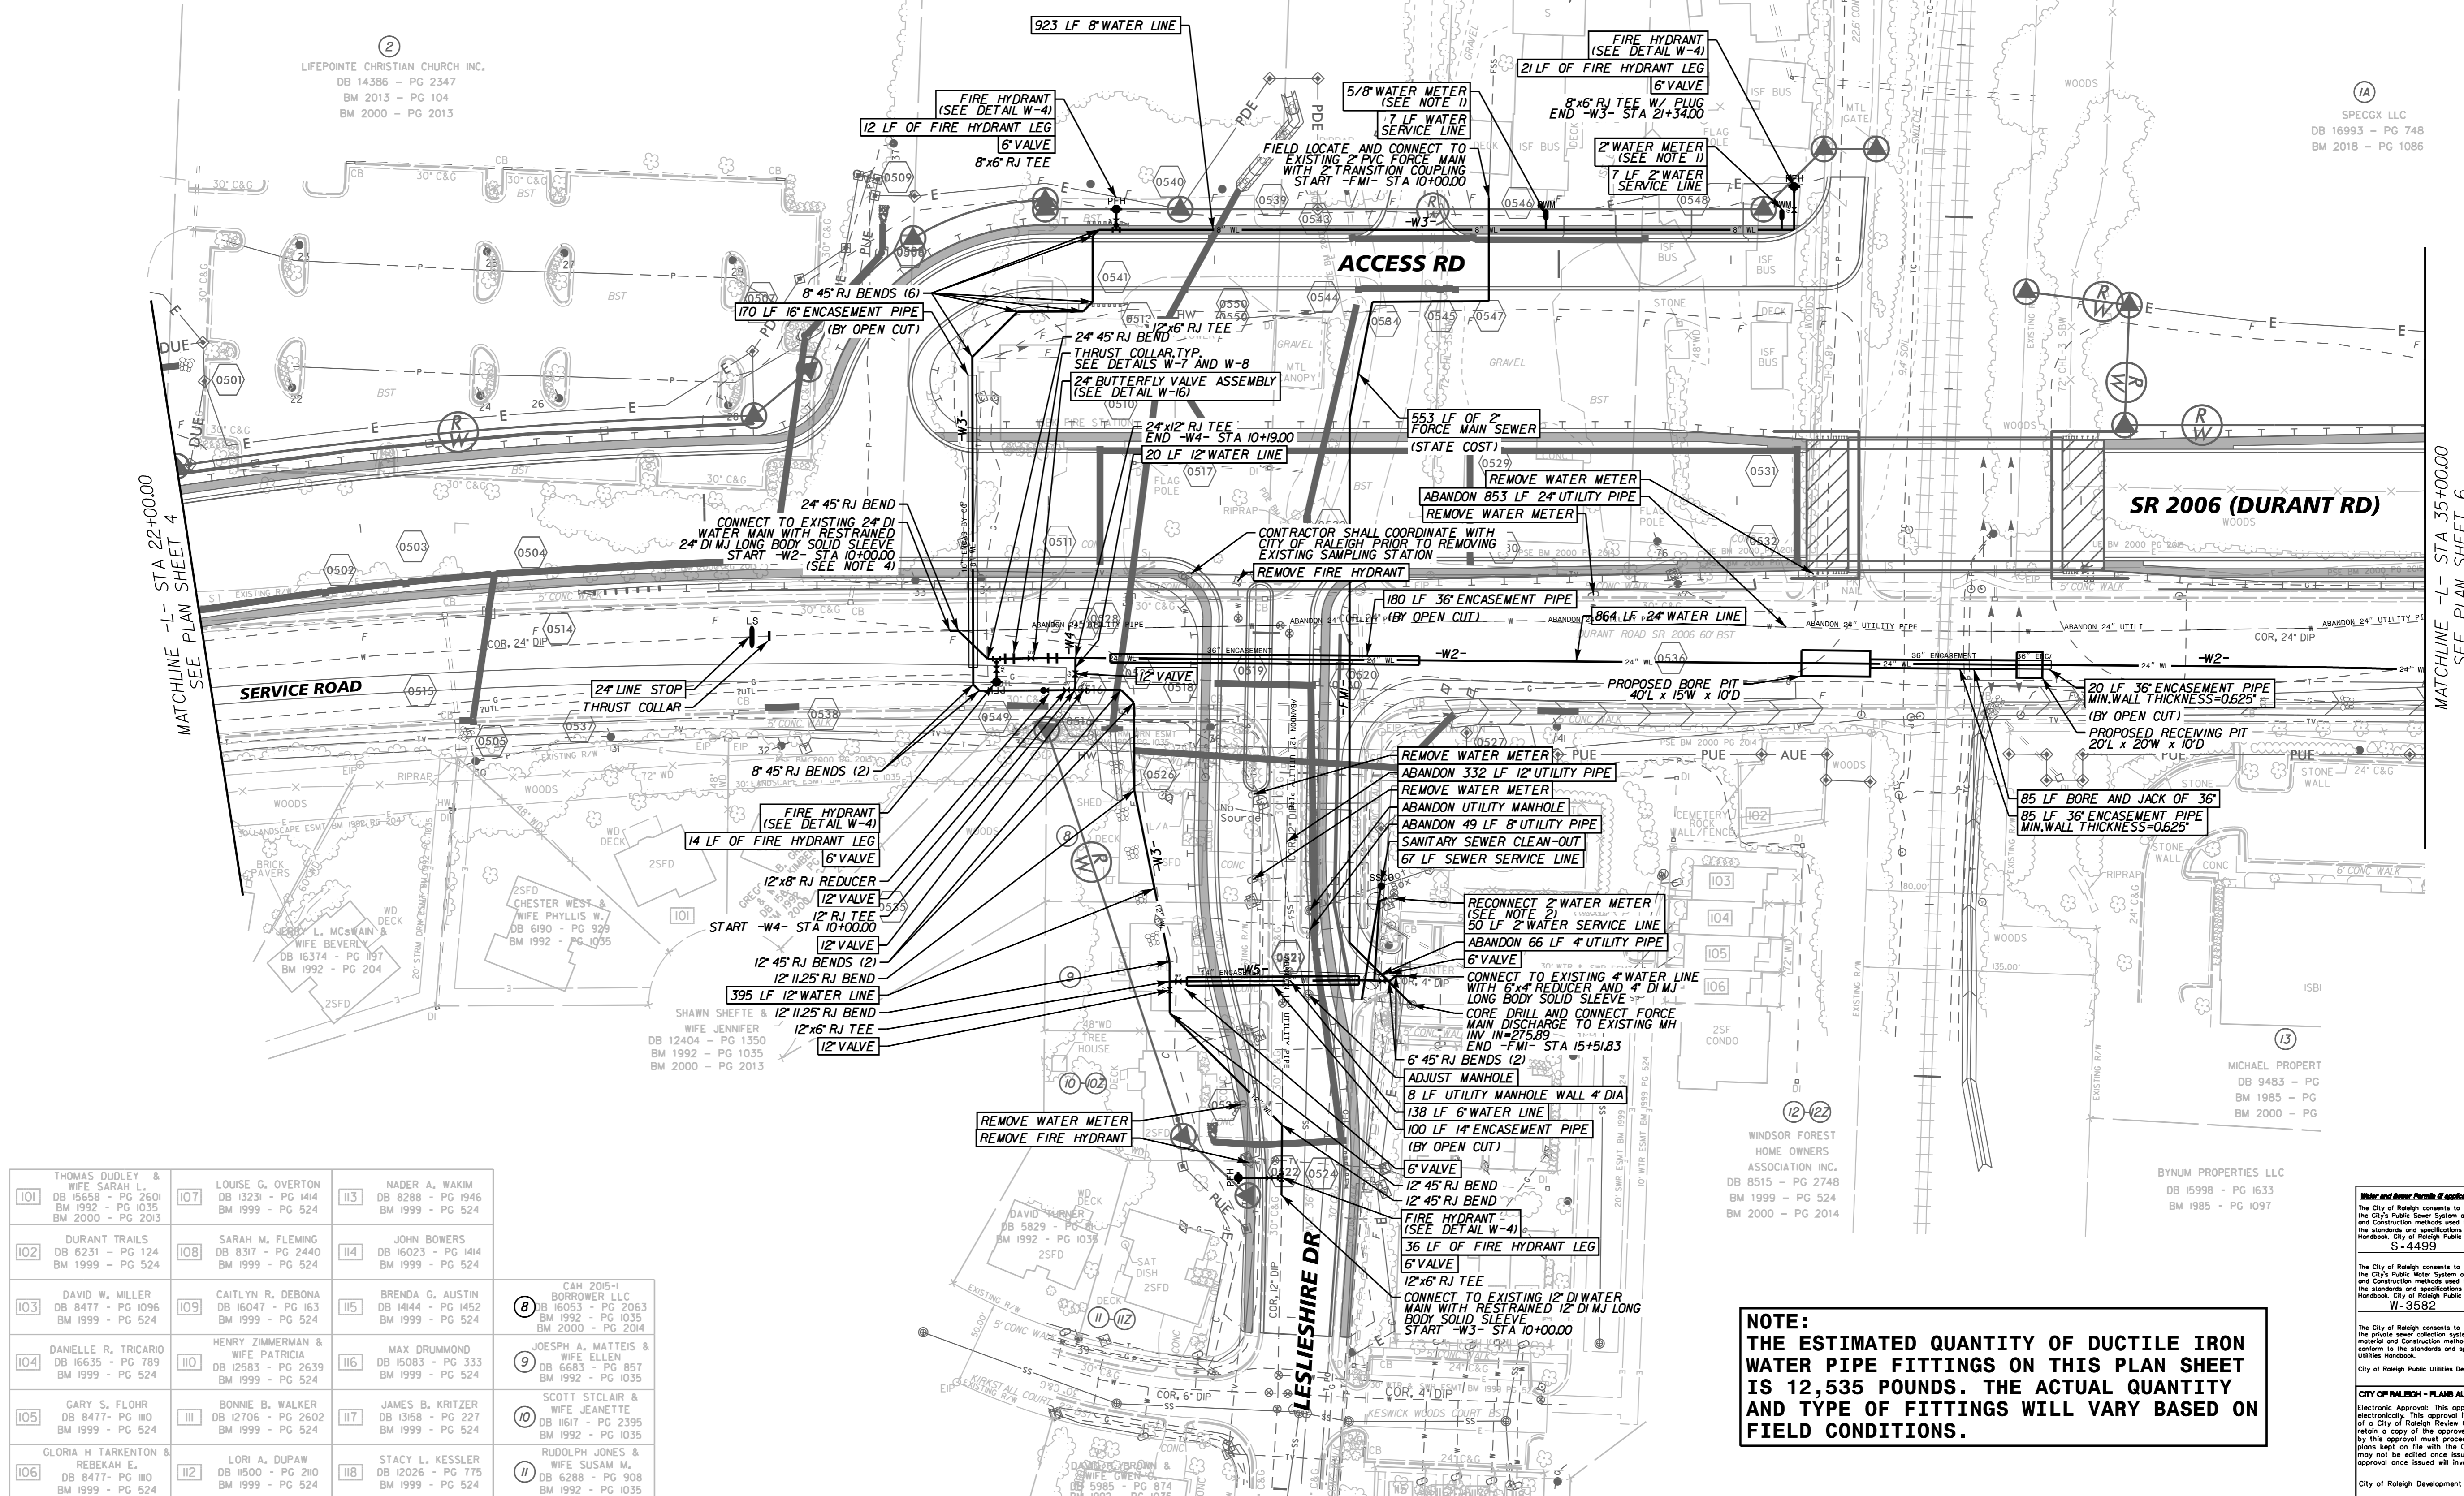

REVISIONS

101	THOMAS DUDLEY & WIFE SARAH L. DB 16568 - PG 2601 BM 1992 - PG 1035 BM 2000 - PG 2013	107	LOUISE G. OVERTON DB 13231 - PG 414 BM 1999 - PG 524	113	NADER A. WAKIM DB 8288 - PG 1946 BM 1999 - PG 524
102	DURANT TRAILS DB 6231 - PG 124 BM 1999 - PG 524	108	SARAH M. FLEMING DB 8317 - PG 2440 BM 1999 - PG 524	114	JOHN BOWERS DB 16023 - PG 144 BM 1999 - PG 524
103	DAVID W. MILLER DB 16374 - PG 197 BM 1992 - PG 204	109	CAITLYN R. DEBONA DB 16047 - PG 163 BM 1999 - PG 524	115	BRENDA G. AUSTIN DB 14144 - PG 1452 BM 1999 - PG 524
104	DANIELLE R. TRICARIO DB 16635 - PG 789 BM 1999 - PG 524	110	HENRY ZIMMERMAN & WIFE PATRICIA DB 12583 - PG 2639 BM 1999 - PG 524	116	MAX DRUMMOND DB 15083 - PG 333 BM 1999 - PG 524
105	GARY S. FLOHR DB 8477 - PG 110 BM 1999 - PG 524	111	BONNIE B. WALKER DB 12706 - PG 2602 BM 1999 - PG 524	117	JAMES B. KRITZER DB 13158 - PG 227 BM 1999 - PG 524
106	GLORIA H. TARKENTON & REBEKAH E. DB 8477 - PG 110 BM 1999 - PG 524	112	LORI A. DUPAW DB 1500 - PG 210 BM 1999 - PG 524	118	STACY L. KESSLER DB 12026 - PG 775 BM 1999 - PG 524
				8	CAH 2015-1 BORROWER LLC DB 16053 - PG 2063 BM 1992 - PG 1035 BM 2000 - PG 2014
				9	JOSEPH A. MATTEIS & WIFE ELLEN DB 6683 - PG 857 BM 1992 - PG 1035
				10	SCOTT STCLAIR & WIFE JEANETTE DB 1617 - PG 2395 BM 1992 - PG 1035
				11	RUDOLPH JONES & WIFE SUSAN W. DB 6288 - PG 908 BM 1992 - PG 1035

**NOTE:**  
 THE ESTIMATED QUANTITY OF DUCTILE IRON WATER PIPE FITTINGS ON THIS PLAN SHEET IS 12,535 POUNDS. THE ACTUAL QUANTITY AND TYPE OF FITTINGS WILL VARY BASED ON FIELD CONDITIONS.

**Water and Sewer Permits (if available)**  
 The City of Raleigh consents to the connection and extension of the City's Public Sewer System as shown on this plan. The material and construction methods used for this project shall conform to the standards and specifications of the City's Public Utilities Handbook, City of Raleigh Public Utilities Department Permit # S-4499.

The City of Raleigh consents to the connection and extension of the City's Public Water System as shown on this plan. The material and construction methods used for this project shall conform to the standards and specifications of the City's Public Utilities Handbook, City of Raleigh Public Utilities Department Permit # W-3582.

The City of Raleigh consents to the connection and extension of the City's Public Water System as shown on this plan. The material and construction methods used for this project shall conform to the standards and specifications of the City's Public Utilities Handbook, City of Raleigh Public Utilities Department Permit # N/A.

**CITY OF RALEIGH - PLANS AUTHORIZED FOR CONSTRUCTION**  
 Electronic Approval: This approval is being issued electronically. This approval is valid only upon the signature of a City of Raleigh Review Officer below. The City will retain a copy of the approved plans. Any work authorized by this approval must proceed in accordance with the plans kept on file with the City. This electronic approval may not be edited once issued. Any modification to this approval once issued will invalidate this approval.

City of Raleigh Development Approval  
 City of Raleigh Review Officer

1/23/2024