


5/14/1999

35

40

45

**Kimley»Horn**  
421 FAYETTEVILLE ST, SUITE 600  
RALEIGH, N.C. 27601

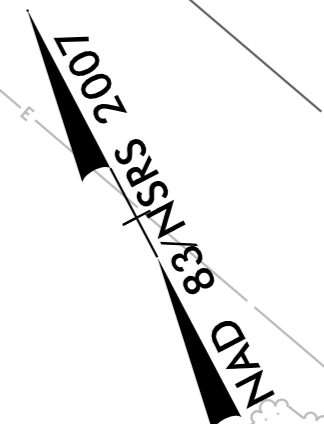


PROJECT REFERENCE NO.	SHEET NO.
P-5720	UC-6
DESIGNED BY: DGB	
DRAWN BY: DGB	
CHECKED BY: ZGP	
APPROVED BY: NDR	
REVISED:	NORTH CAROLINA DEPARTMENT OF TRANSPORTATION UTILITIES ENGINEERING SEC. PHONE: (919) 707-6690 FAX: (919) 250-4151
UTILITY CONSTRUCTION PLANS ONLY	

- NOTES:**
1. PRIOR TO STORM PIPE INSTALLATION, CONTRACTOR SHALL CONFIRM THAT THE EXISTING SEWER SERVICE IS NOT IN CONFLICT WITH THE PROPOSED STORM PIPE. SUCH WORK SHALL BE CONSIDERED INCIDENTAL TO THE STORM PIPE INSTALLATION. NOTIFY THE ENGINEER IMMEDIATELY SHOULD THE SEWER SERVICE BE DETERMINED TO BE IN CONFLICT.
  2. SEE SEQUENCE NOTES FOR CONNECTION OF 24" WATER LINE IN UC SPECIAL PROVISIONS.

REVISIONS

MATCHLINE -L- STA 35+00.00  
SEE PLAN SHEET 5

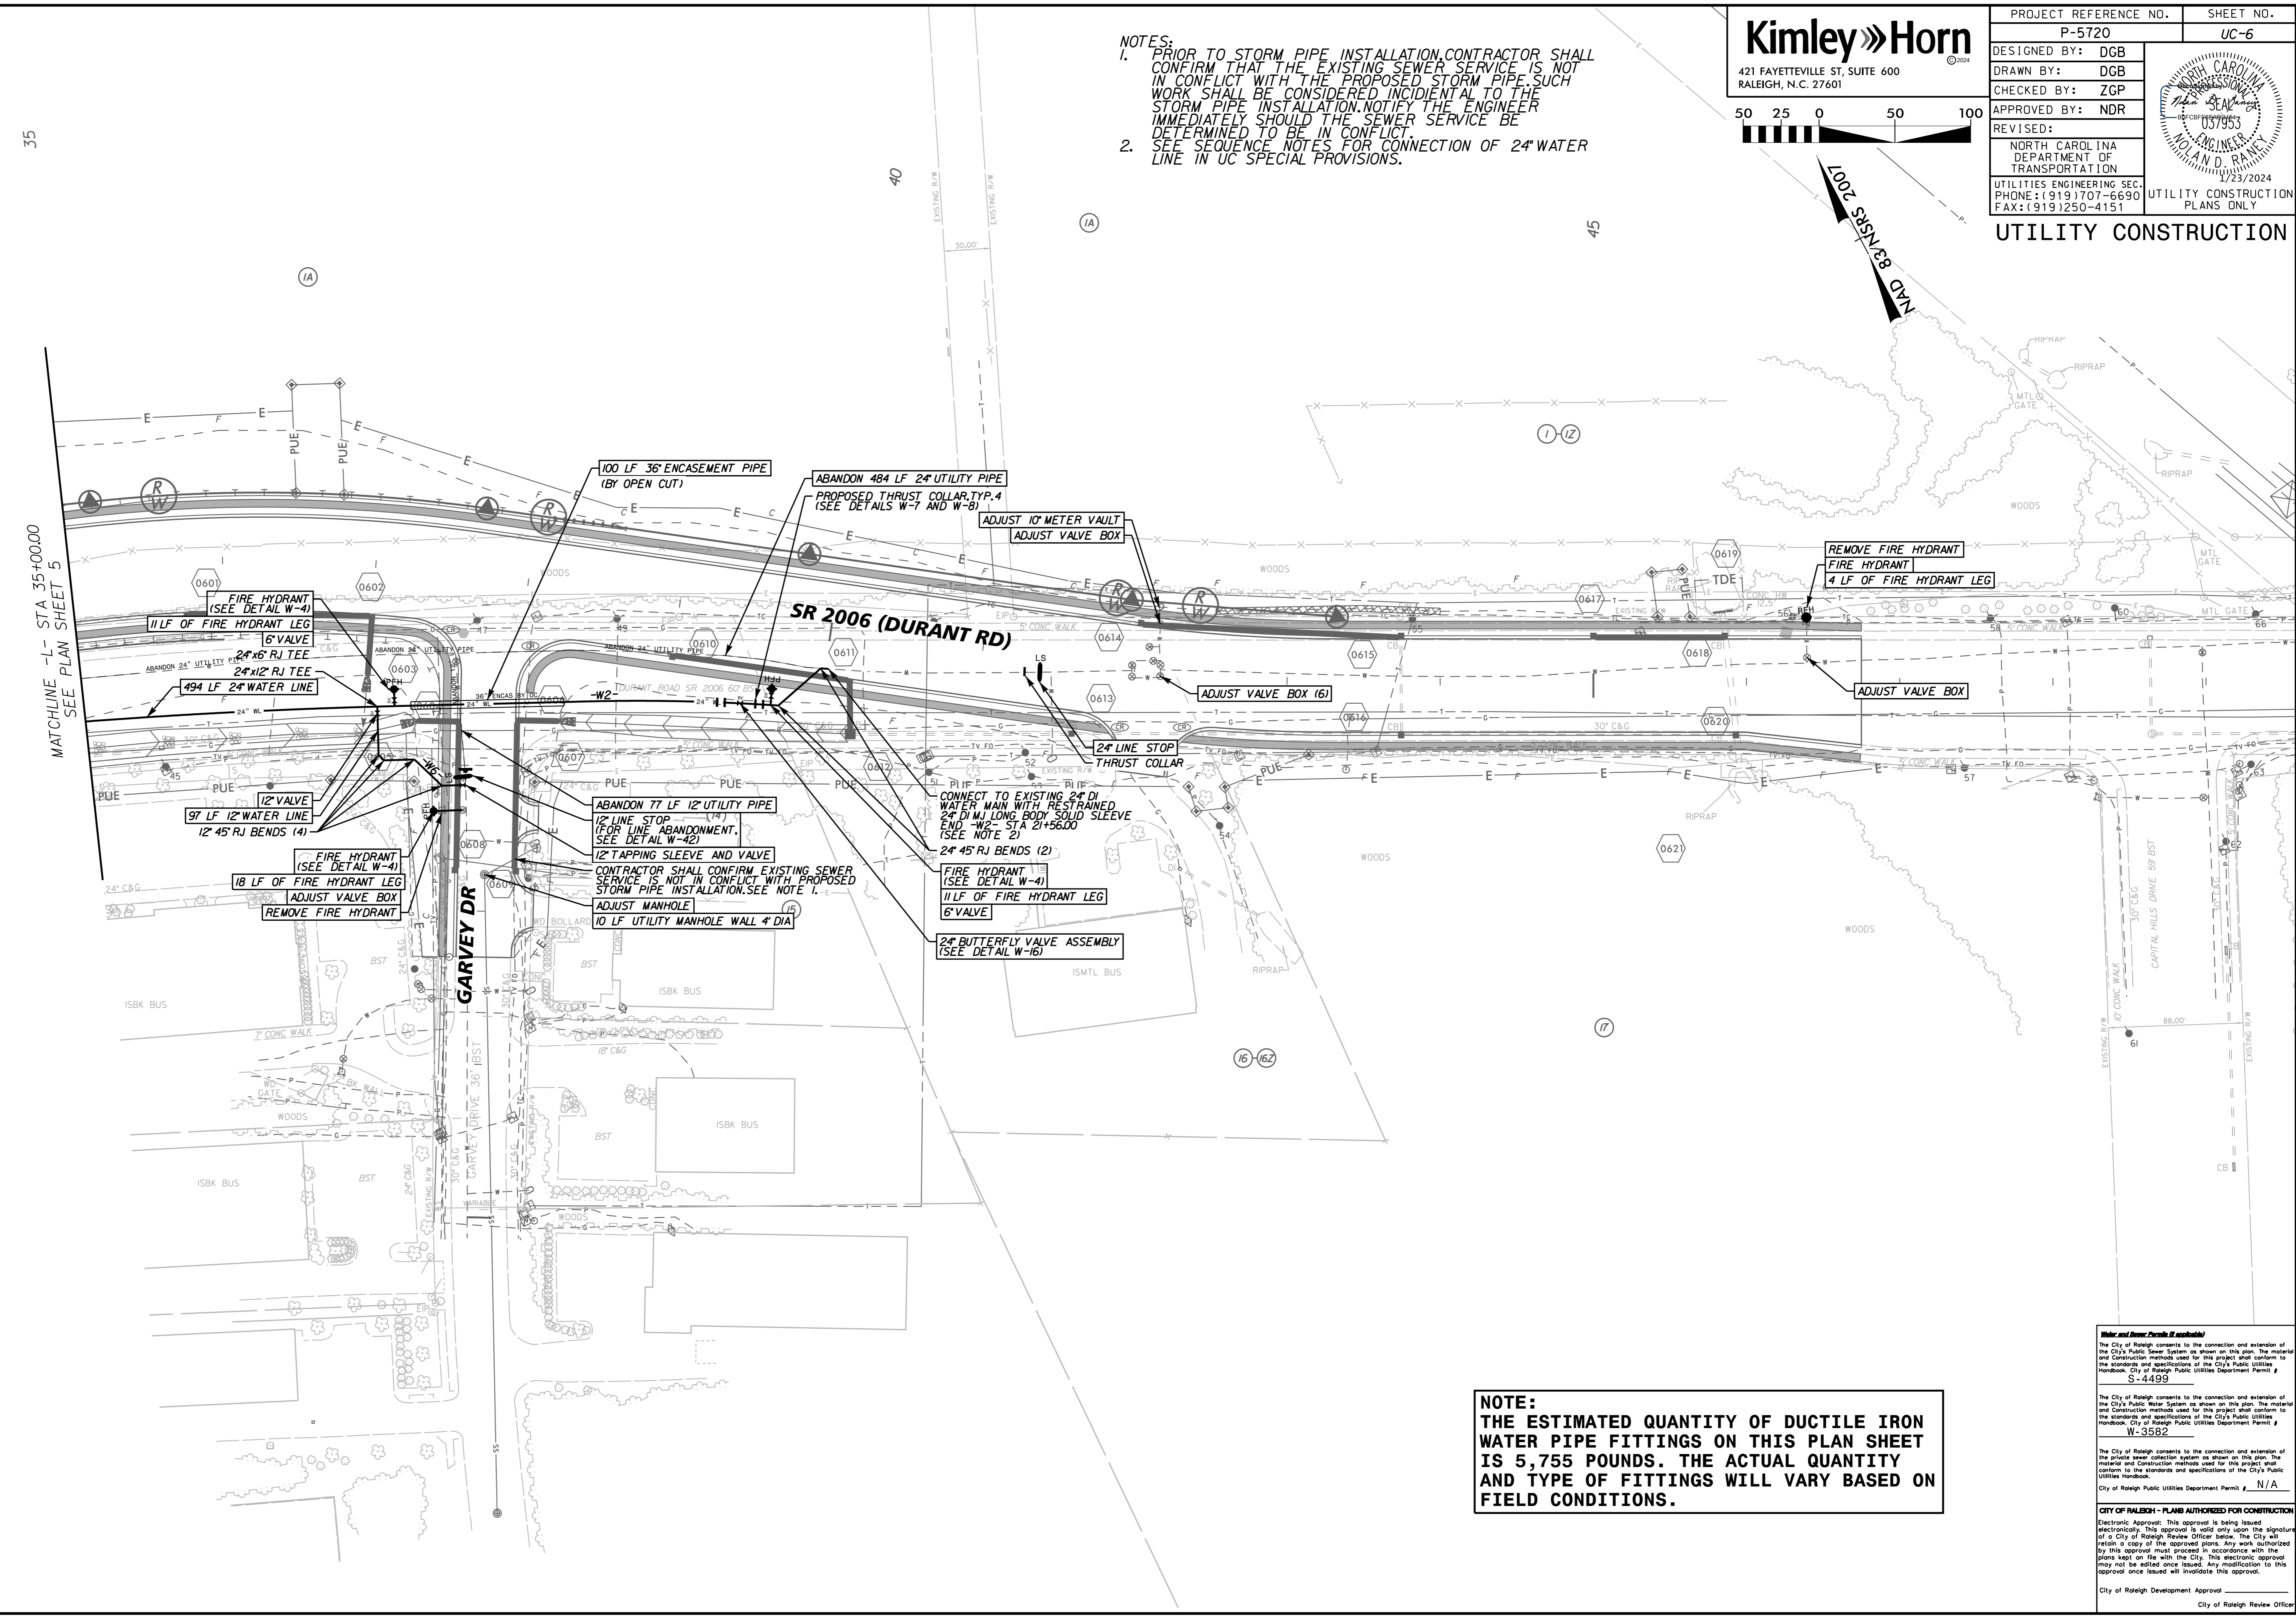

**NOTE:**  
 THE ESTIMATED QUANTITY OF DUCTILE IRON WATER PIPE FITTINGS ON THIS PLAN SHEET IS 5,755 POUNDS. THE ACTUAL QUANTITY AND TYPE OF FITTINGS WILL VARY BASED ON FIELD CONDITIONS.

**Water and Sewer Permits (if applicable)**  
 The City of Raleigh consents to the connection and extension of the City's Public Sewer System as shown on this plan. The material and Construction methods used for this project shall conform to the standards and specifications of the City's Public Utilities Handbook, City of Raleigh Public Utilities Department Permit # S-4499

The City of Raleigh consents to the connection and extension of the City's Public Water System as shown on this plan. The material and Construction methods used for this project shall conform to the standards and specifications of the City's Public Utilities Handbook, City of Raleigh Public Utilities Department Permit # W-3582

The City of Raleigh consents to the connection and extension of the private sewer collection system as shown on this plan. The material and Construction methods used for this project shall conform to the standards and specifications of the City's Public Utilities Handbook, City of Raleigh Public Utilities Department Permit # N/A

**CITY OF RALEIGH - PLANS AUTHORIZED FOR CONSTRUCTION**  
 Electronic Approval: This approval is being issued electronically. This approval is valid only upon the signature of a City of Raleigh Review Officer below. The City will retain a copy of the approved plans. Any work authorized by this approval must proceed in accordance with the plans kept on file with the City. This electronic approval may not be edited once issued. Any modification to this approval once issued will invalidate this approval.

City of Raleigh Development Approval \_\_\_\_\_  
 City of Raleigh Review Officer \_\_\_\_\_

1/23/2024